


	<div><div></div>Luminaire A</div>	<div><div></div>Luminaire B</div>
Supplier	Philips	D W Windsor
Type	BVP651 DX50	KIRIUM PRO MINI 4LED 3k D2 C LO 800mA UMSUG 42 0011 000...
Lamp(s)	LED-HB 5.1S	4 x 3k LED
Lamp Flux (klm)	52.00	1.21
Maintenance Factor	0.86	0.86
No. in Project	8	35

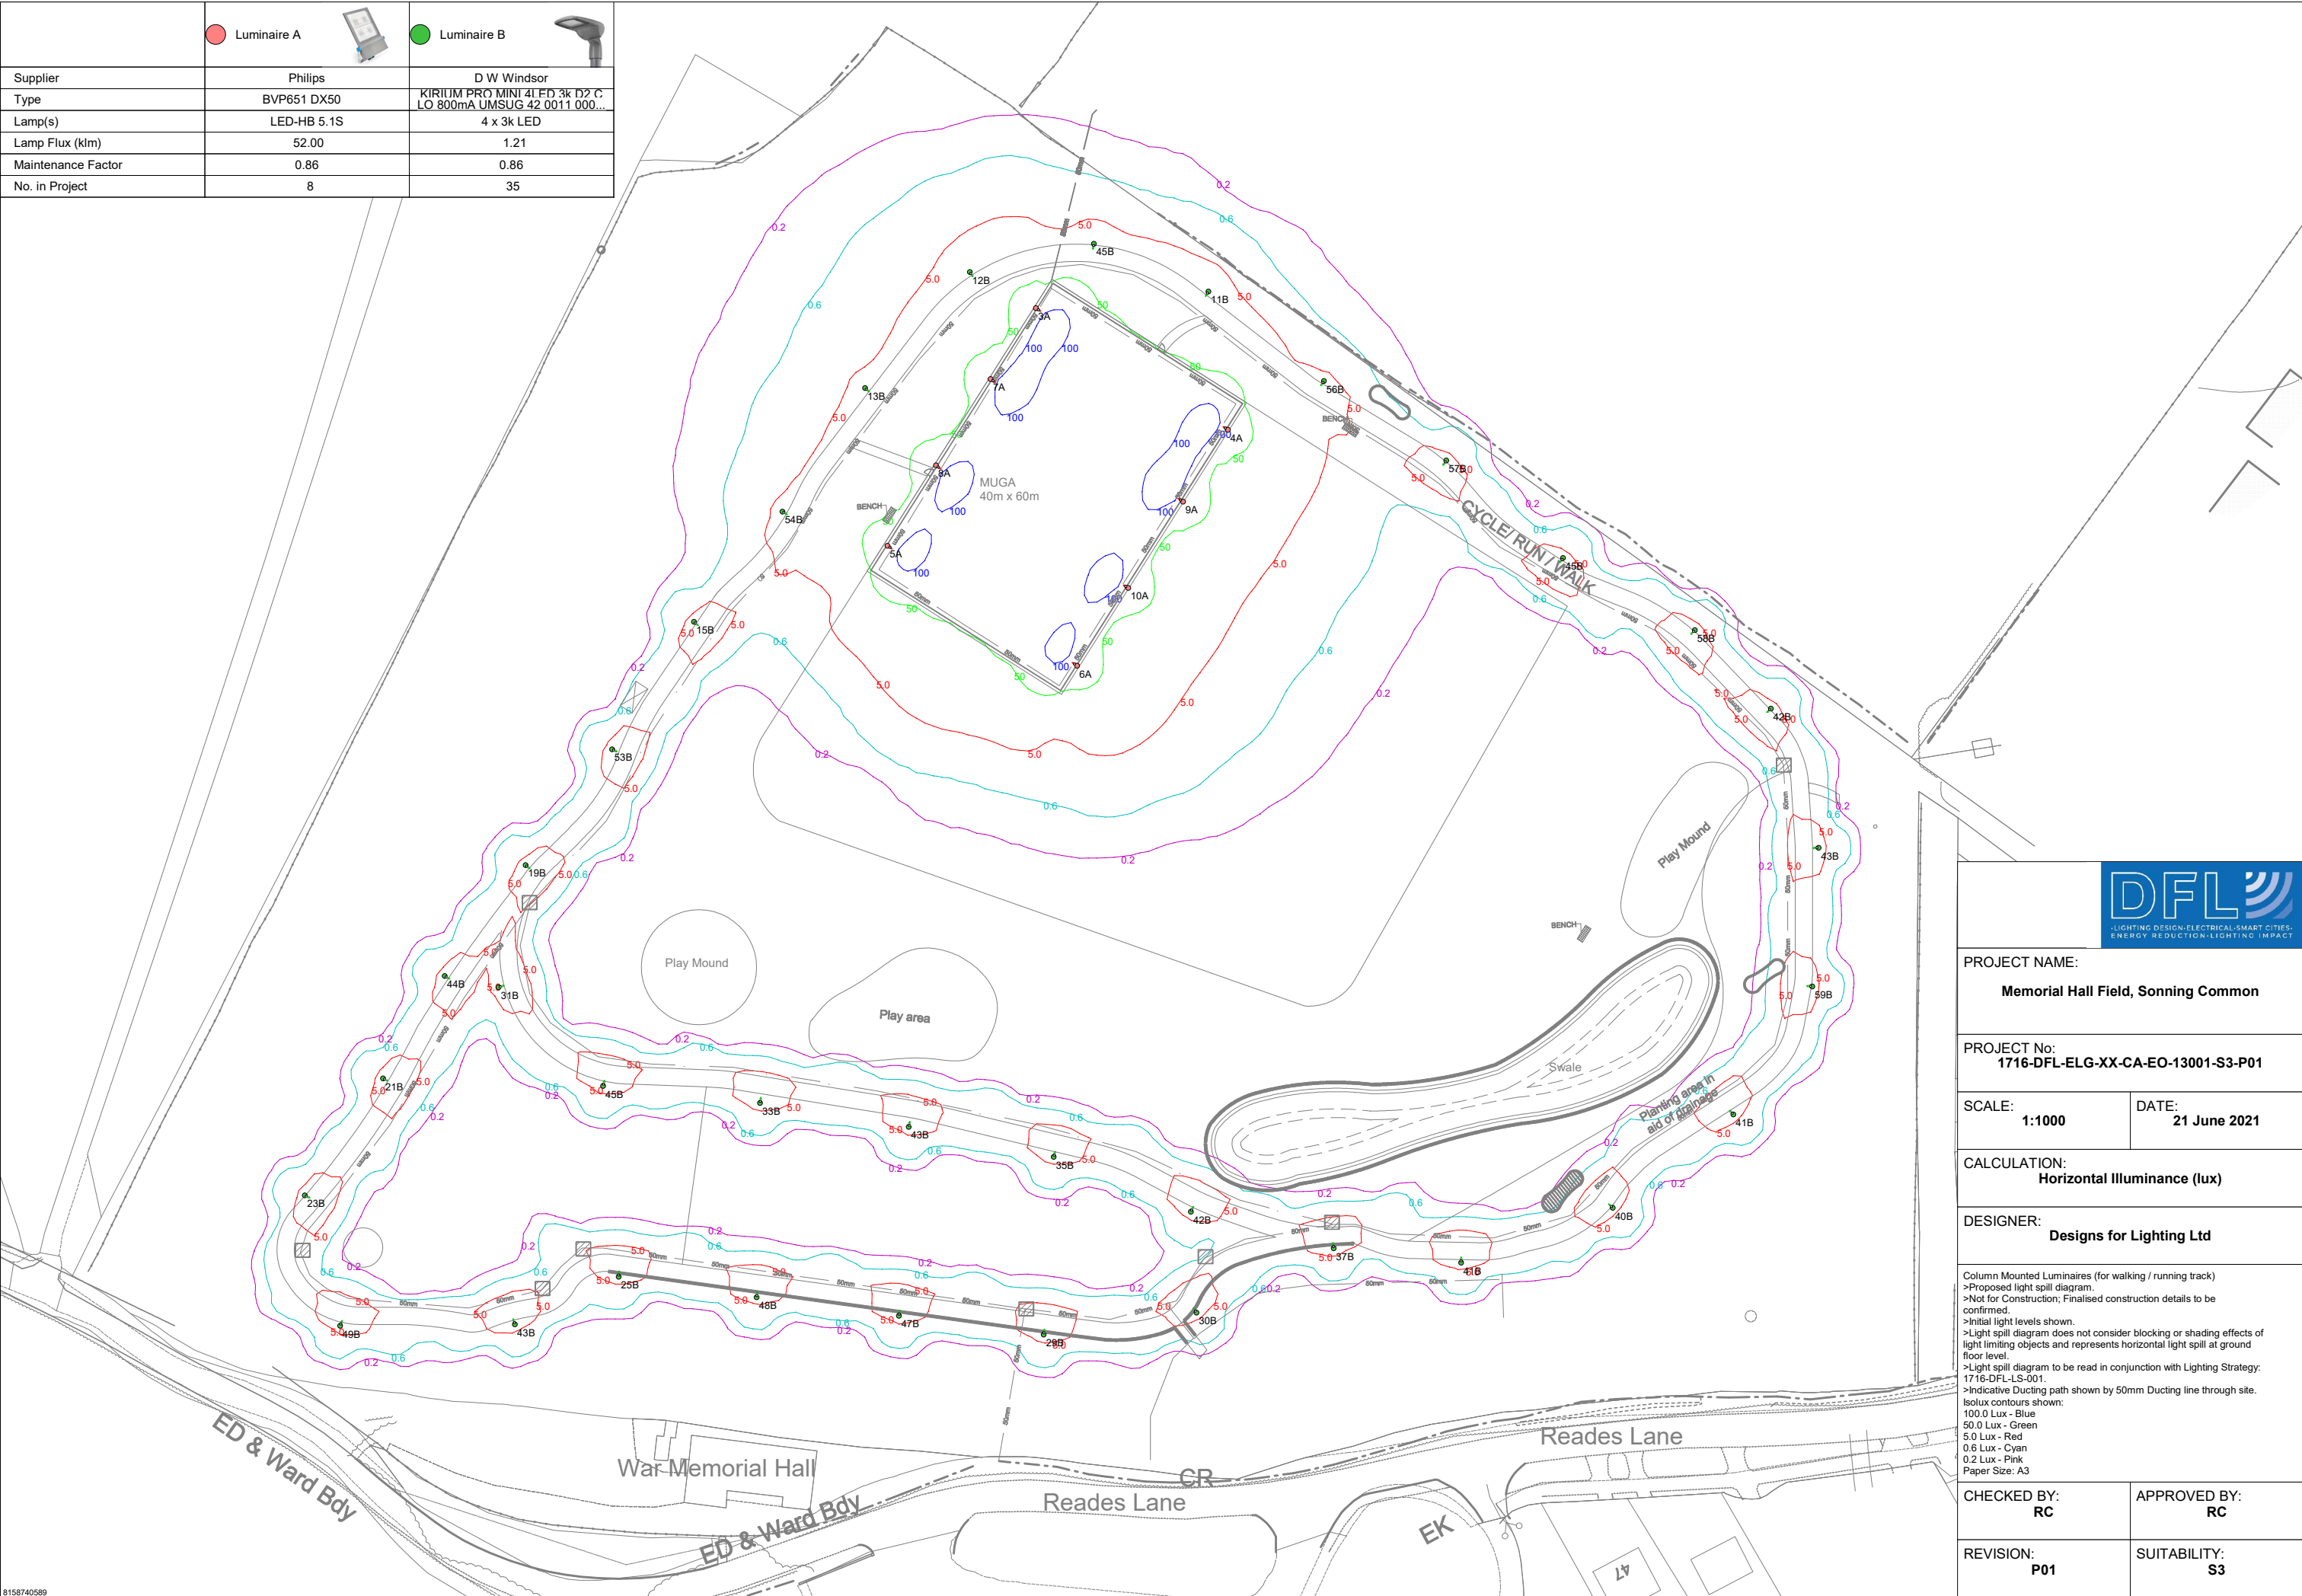

PROJECT NAME: <b>Memorial Hall Field, Sonning Common</b>	
PROJECT No: <b>1716-DFL-ELG-XX-CA-EO-13001-S3-P01</b>	
SCALE: <b>1:1000</b>	DATE: <b>21 June 2021</b>
CALCULATION: <b>Horizontal Illuminance (lux)</b>	
DESIGNER: <b>Designs for Lighting Ltd</b>	
<p>Column Mounted Luminaires (for walking / running track) &gt;Proposed light spill diagram. &gt;Not for Construction; Finalised construction details to be confirmed. &gt;Initial light levels shown. &gt;Light spill diagram does not consider blocking or shading effects of light limiting objects and represents horizontal light spill at ground floor level. &gt;Light spill diagram to be read in conjunction with Lighting Strategy: 1716-DFL-LS-001. &gt;Indicative Ducting path shown by 50mm Ducting line through site. Isolux contours shown: 100.0 Lux - Blue 50.0 Lux - Green 5.0 Lux - Red 0.6 Lux - Cyan 0.2 Lux - Pink Paper Size: A3</p>	
CHECKED BY: <b>RC</b>	APPROVED BY: <b>RC</b>
REVISION: <b>P01</b>	SUITABILITY: <b>S3</b>