


FOUL AND STORM SEWER DRAIN INFORMATION

PROJECT:
NEW COMMUNITY HALL FACILITY
FOR
BIRSTALL PARISH COUNCIL
HALLAM FIELDS WALK
BIRSTALL
LEICESTER
006_HFCH_Local Centre Sewer Plan_Information

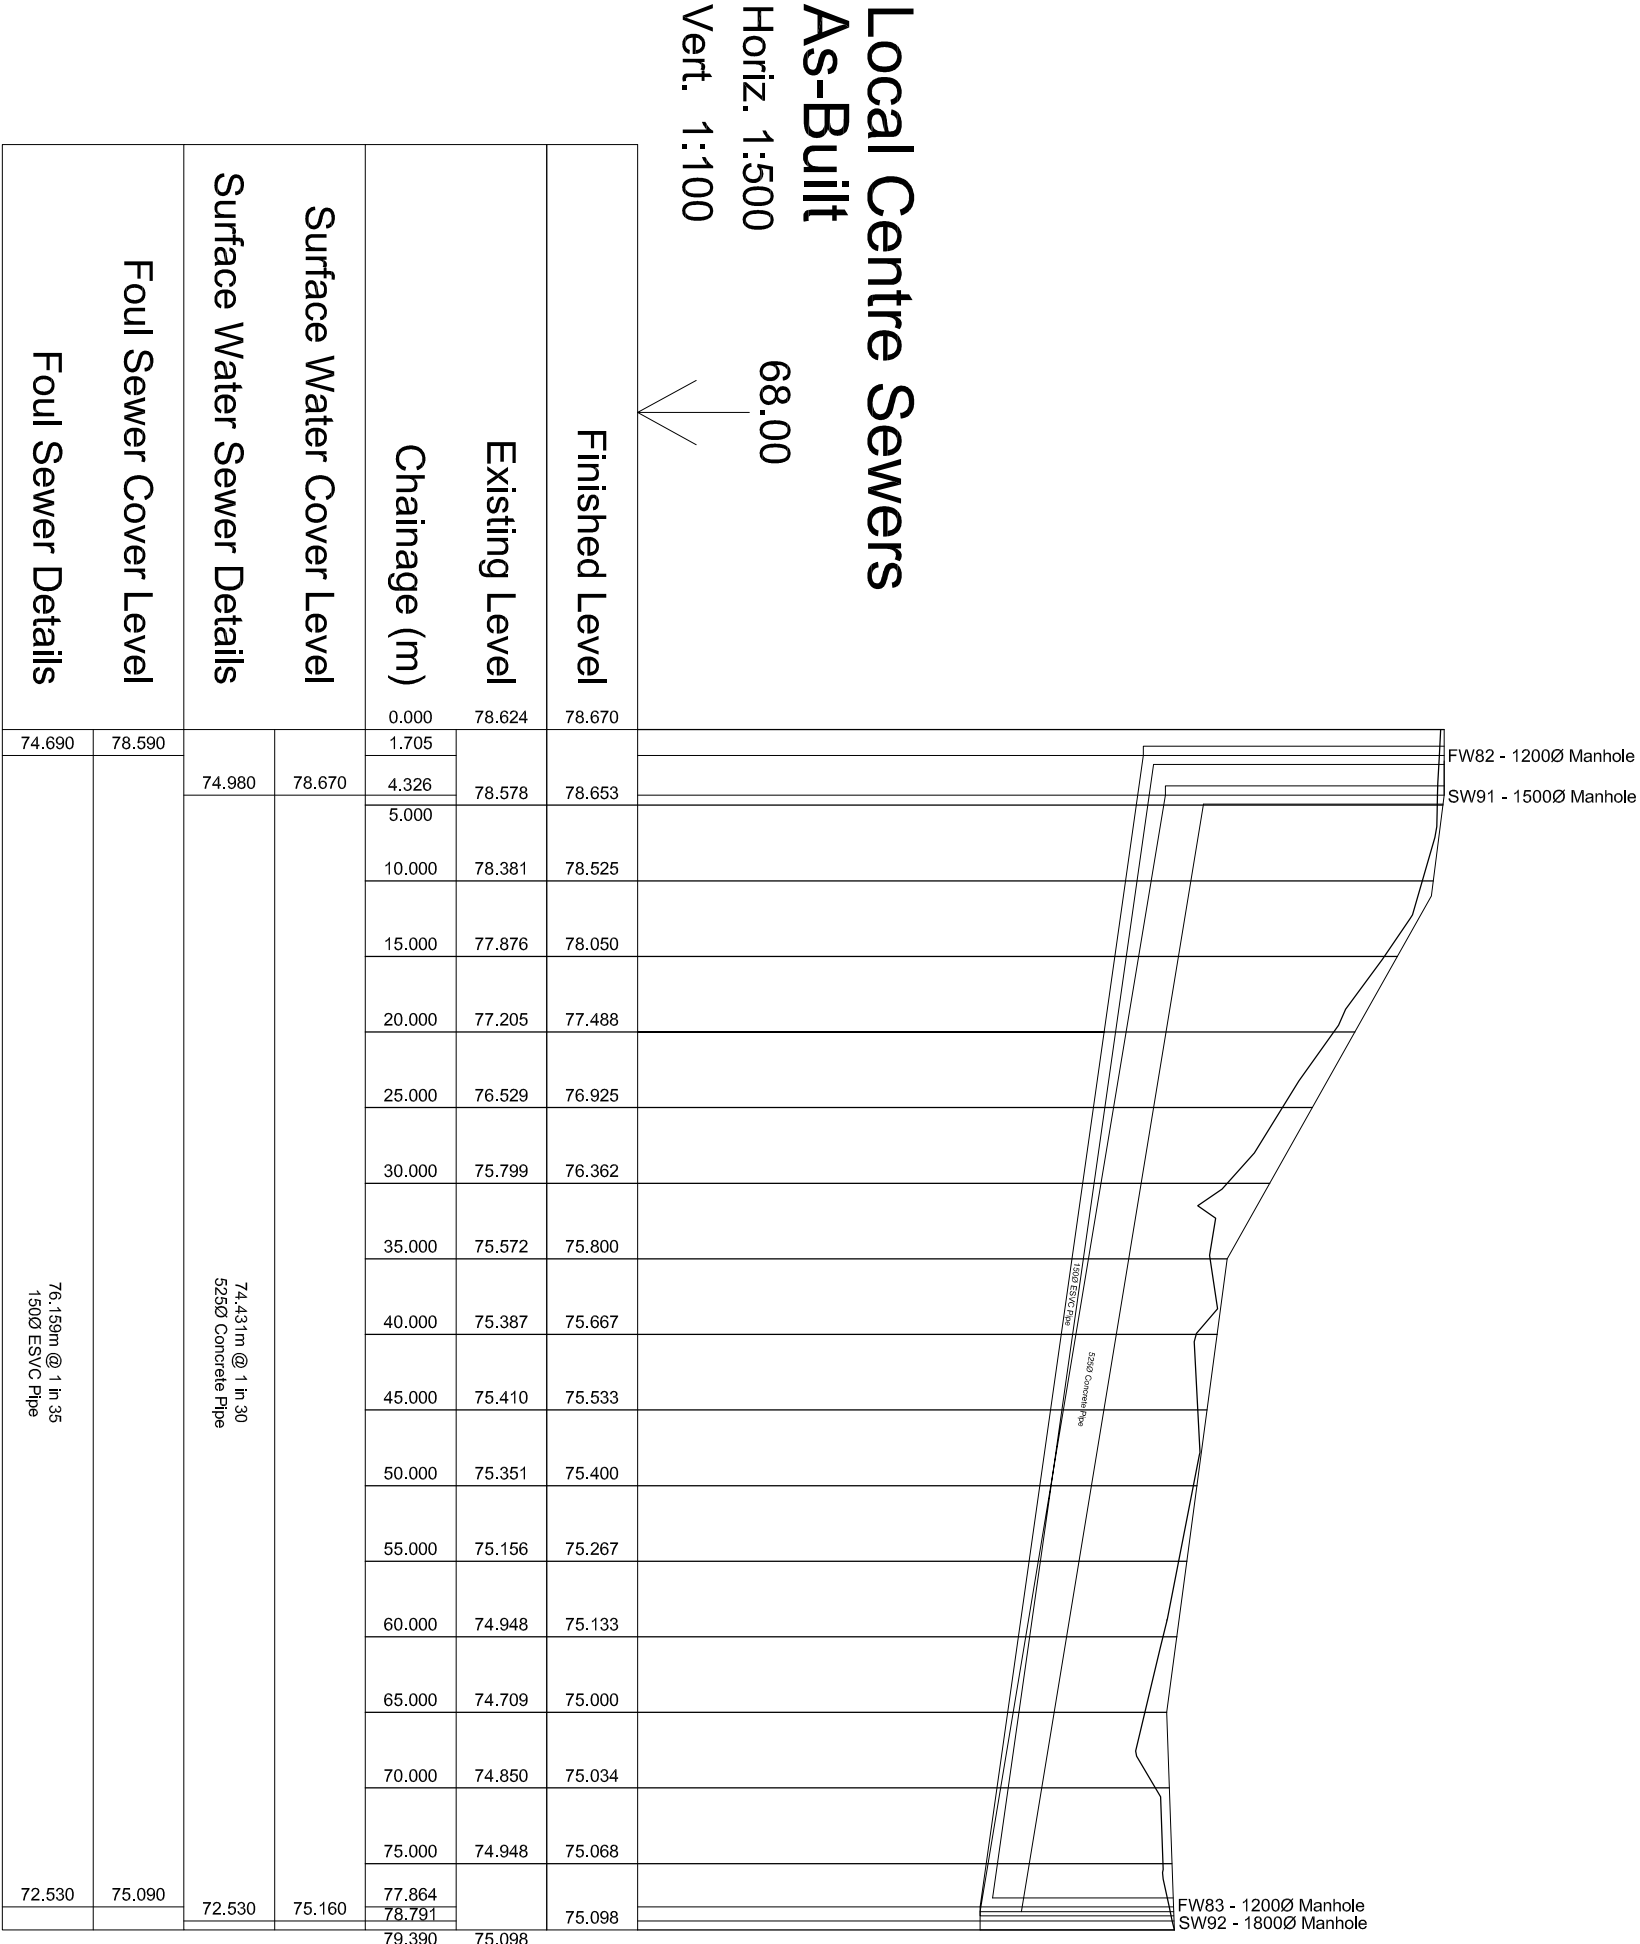

SEWER PLAN

THIS DRAWING IS FOR INFORMATION PURPOSES ON AND IS NOT TO BE RELIED ON

ALL LEVELS AND ANY WORKING DIMENSIONS SHOULD BE CHECKED AND VERIFIED ON SITE

BIRSTALL PARISH COUNCIL ACCEPTS NO RESPONSIBILITY FOR ANY INACCURY FOR THE DETAILS PROVIDED

NOT TO SCALE