
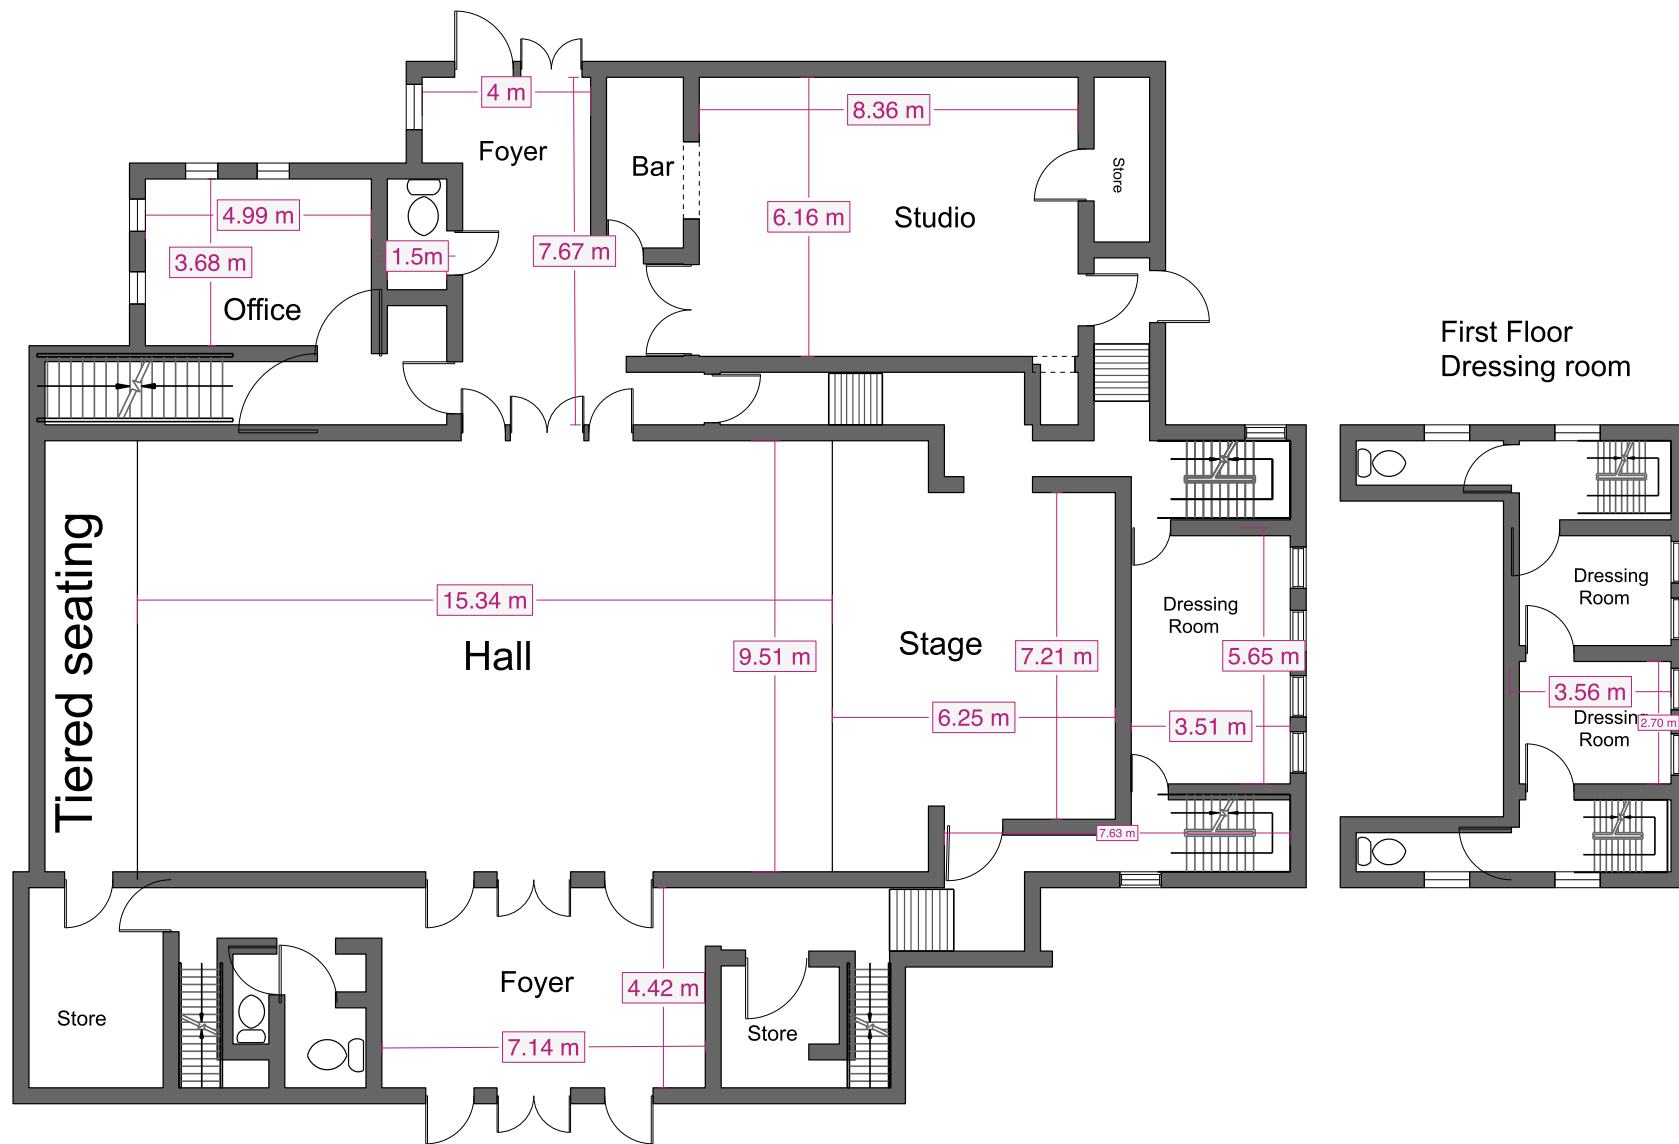


First floor
Ladies

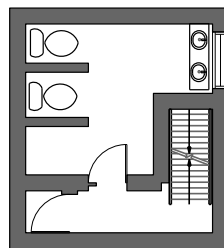

First floor
Gents