



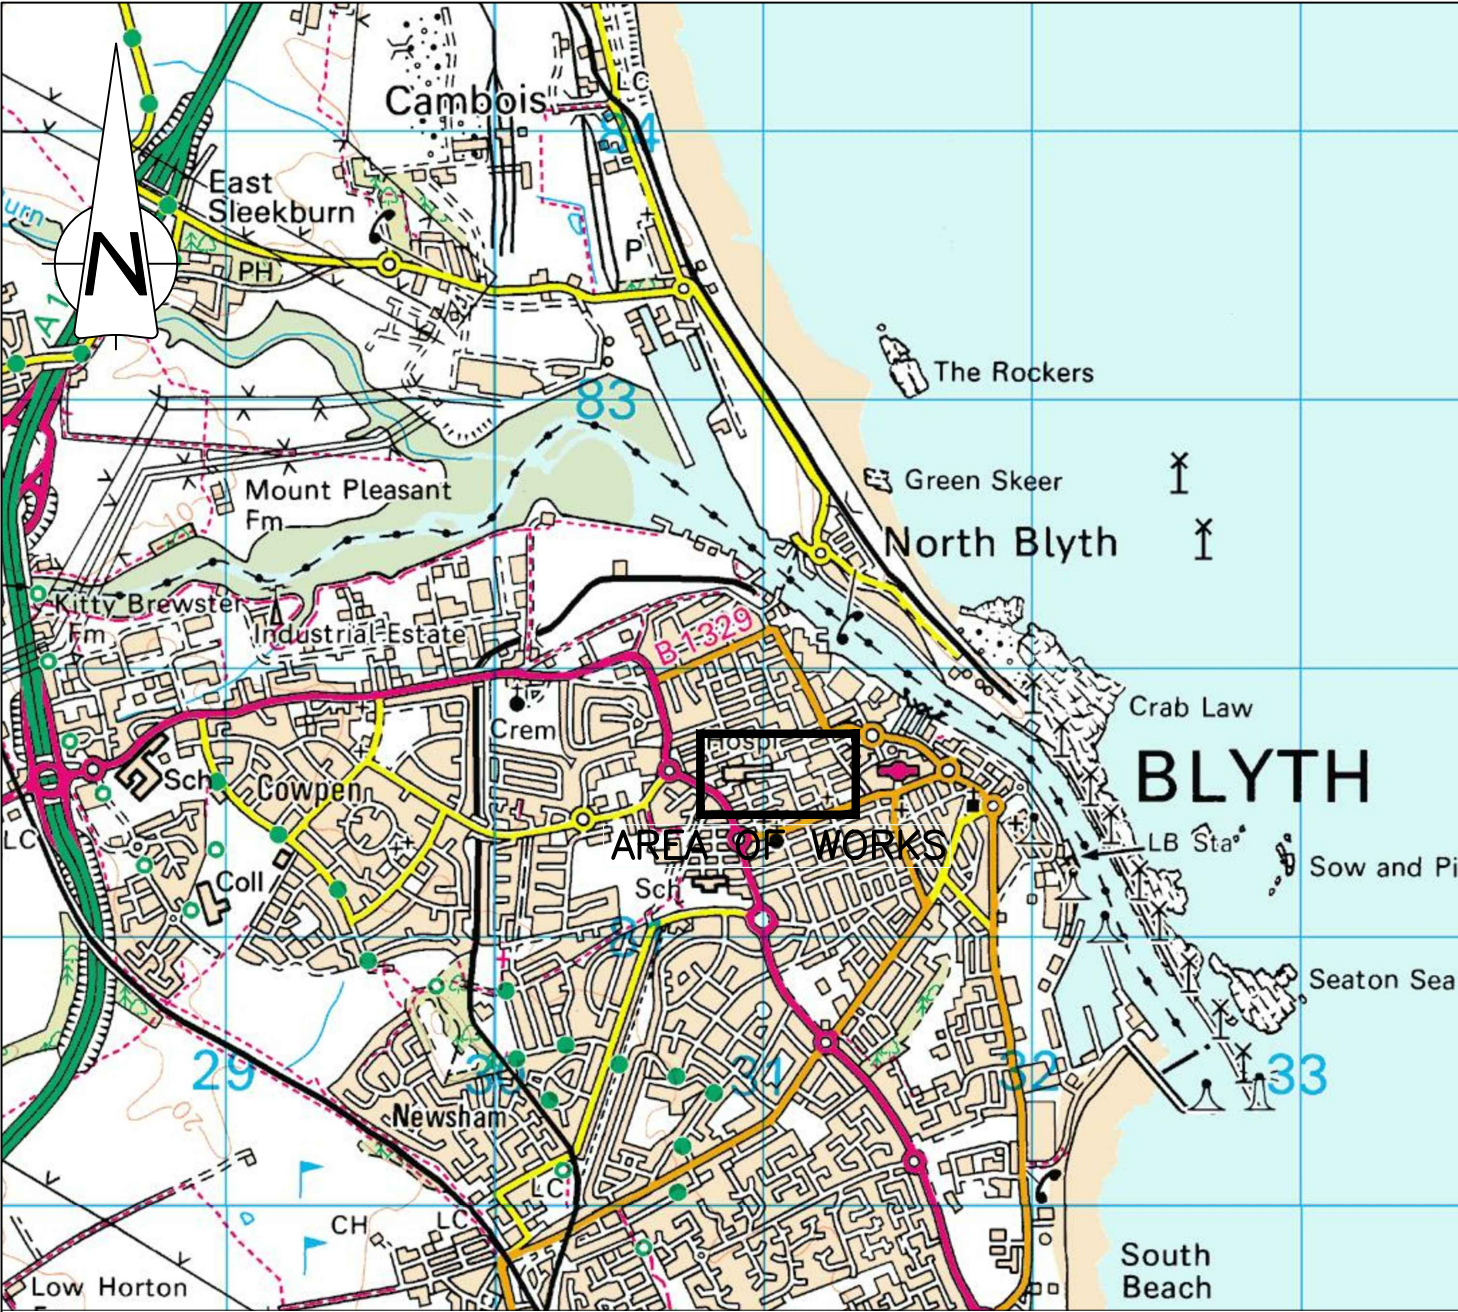

LOCATION PLAN
NOT TO SCALE

ROAD MARKING SCHEDULE LAID TO CLAUSE 1212						
REF	DIAG No.	MARK (m)	GAP (m)	WIDTH (mm)	ROAD STUDS	USE
A	1003A	0.6	0.3	200	—	GIVE WAY
B	1046	1.6	—	—	—	NO ENTRY
C	1038	4	—	—	—	ARROW

NEW TRAFFIC SIGNS (300 SERIES) (to be read in conjunction with The Traffic Signs and General Directions 2016)															
REF	SCHEDULE	PART	ITEM	DIAGRAM NO.	DESCRIPTION	VARIANTS	DIAGRAM	No. OF SIGNS	'X' HEIGHT	SIGN WxH (mm)	POSTØ (mm)	POST LENGTH (mm)	No. OF POSTS	MOUNTING HEIGHT (mm)	COMMENTS
300	11	2	74	833	Signs regulating the movement of vehicular traffic into and out of premises with more than one access to a road	—		1	100	300 x 225	76	2825	1	2100	SIGN TO BE MOUNTED ON 1 No. 76mmØ STEEL POSTS
301	11	2	74	834	Signs regulating the movement of vehicular traffic into and out of premises with more than one access to a road			1	100	300 x 225	76	2825	1	2100	SIGN TO BE MOUNTED ON 1 No. 76mmØ STEEL POSTS
302	11	2	74	835	Signs regulating the movement of vehicular traffic into and out of premises with more than one access to a road			1	100	300 x 225					SIGN TO BE MOUNTED BACK TO BACK WITH SIGN REF: 301
303	11	2	74	836	Signs regulating the movement of vehicular traffic into and out of premises with more than one access to a road			1	100	300 x 225					SIGN TO BE MOUNTED BACK TO BACK WITH SIGN REF: 300

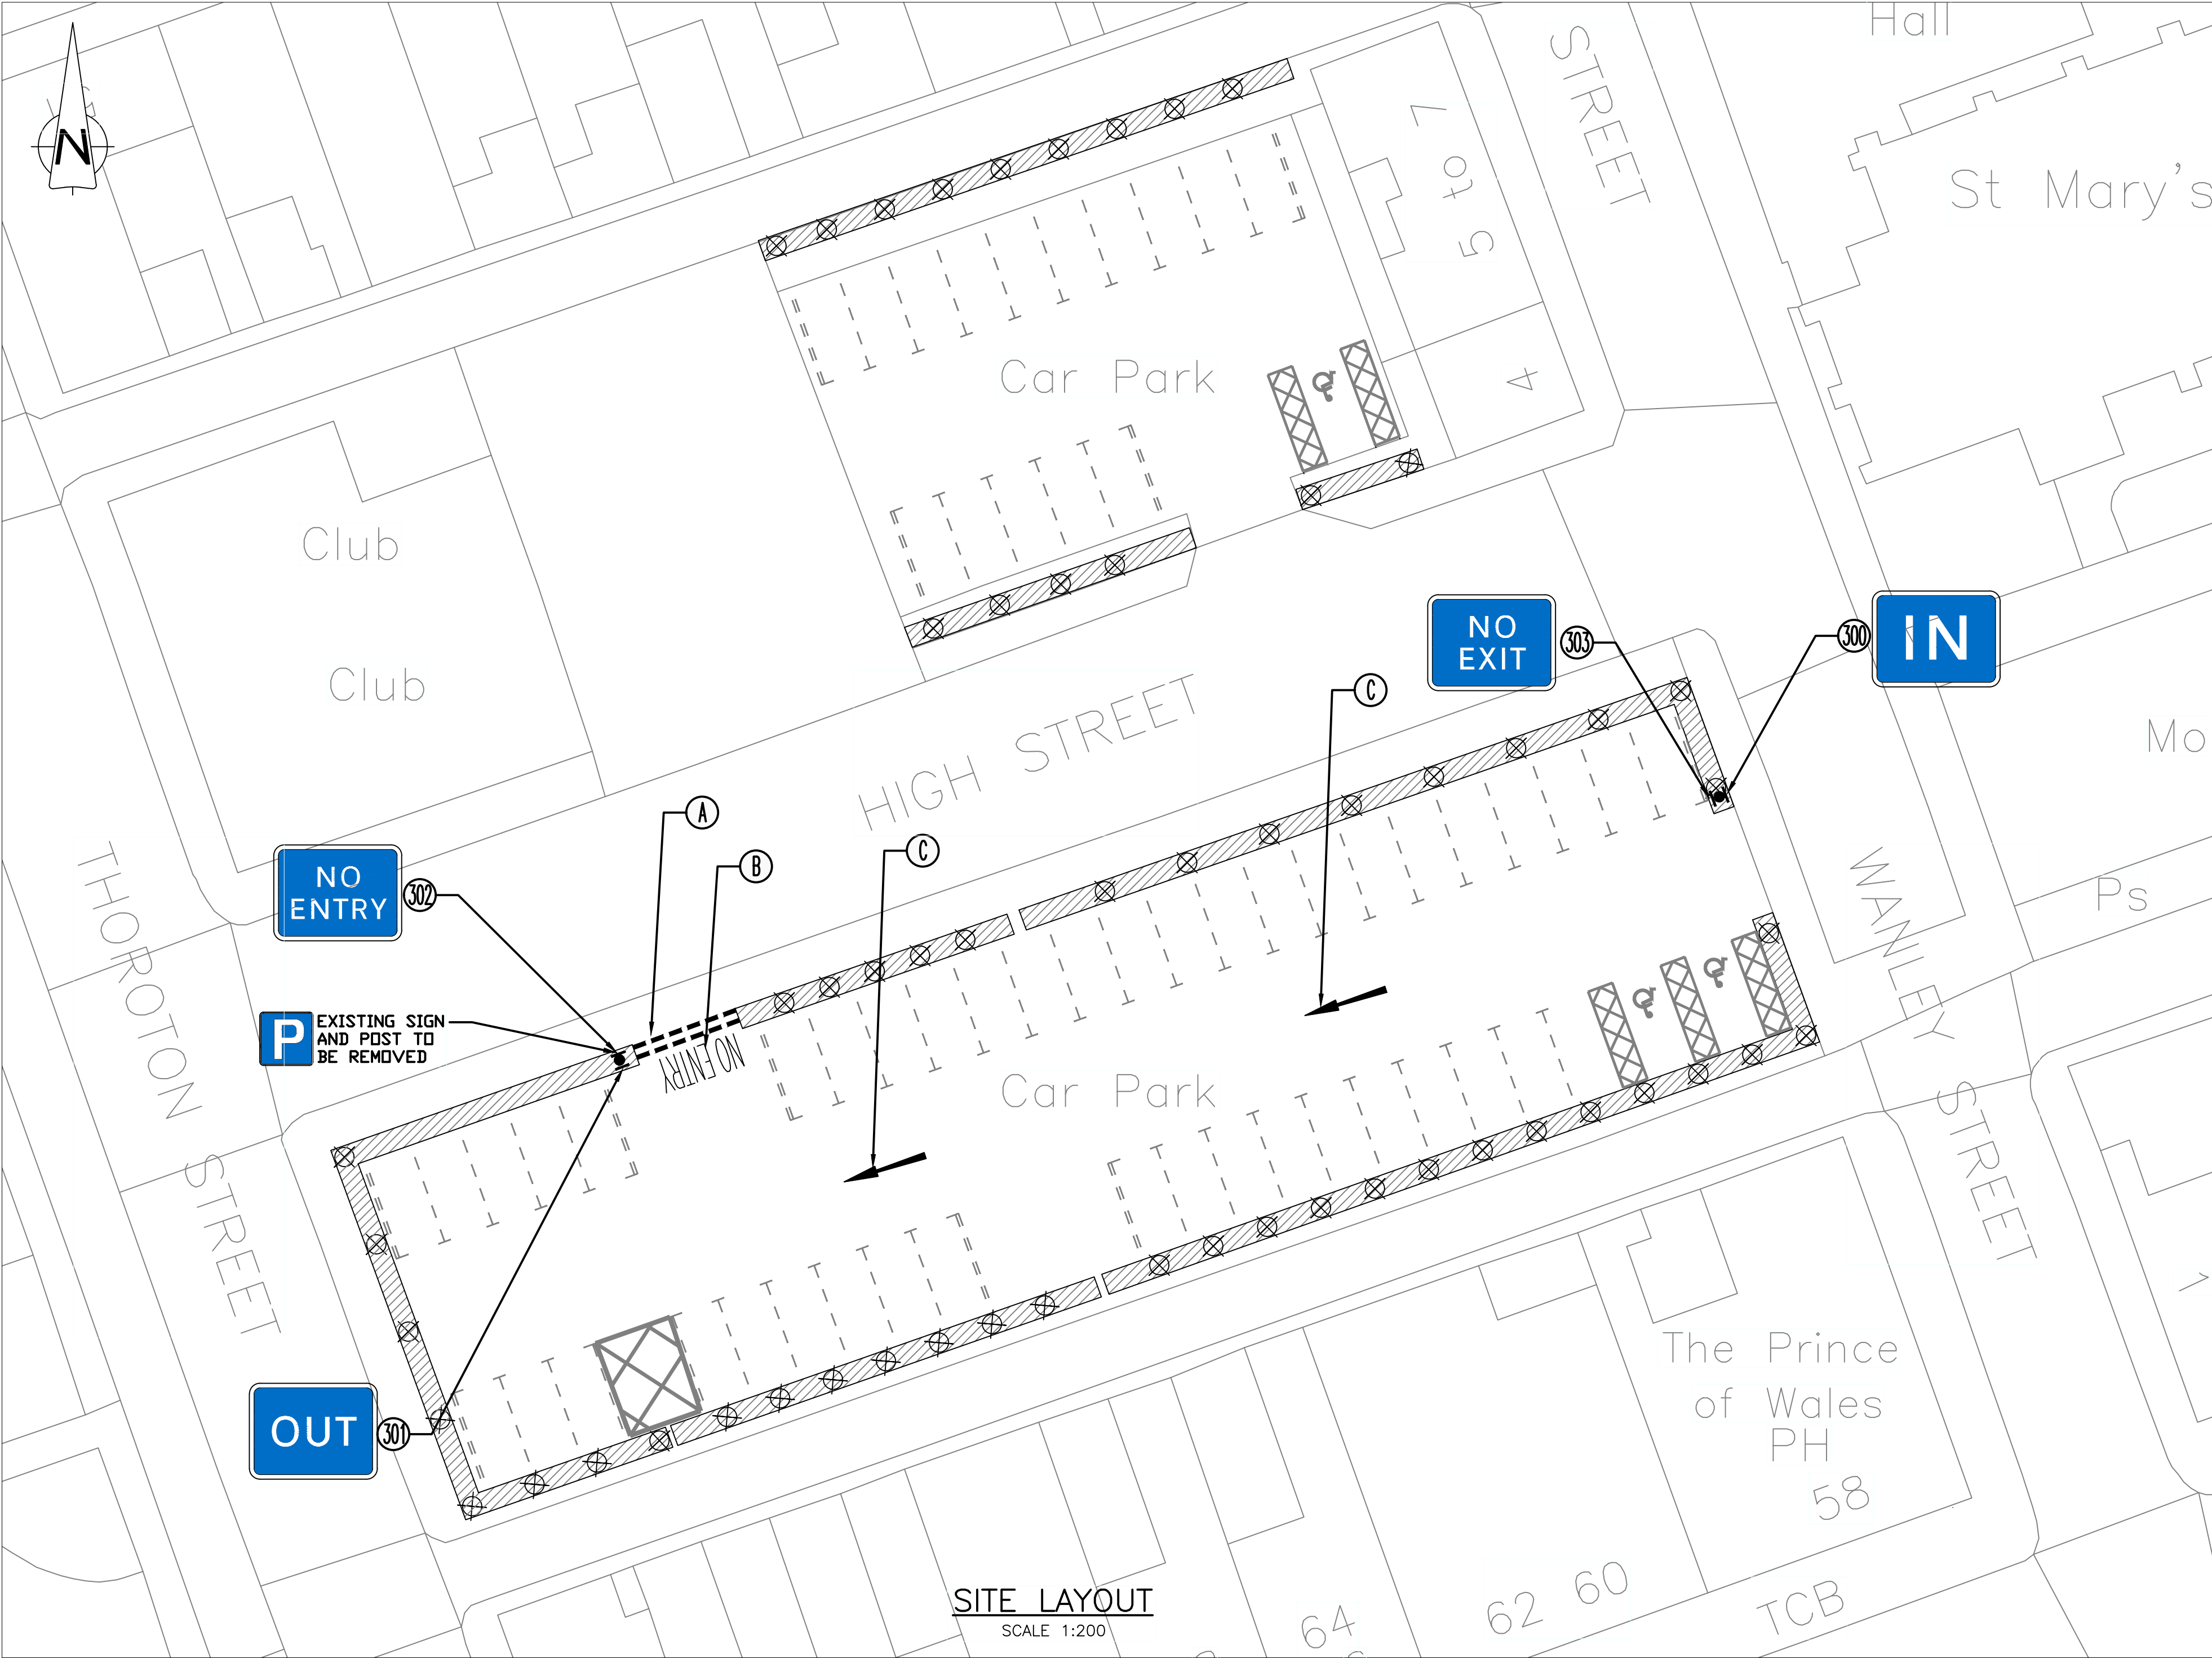

SITE LAYOUT
SCALE 1:200



All rights reserved. No part of this document may be reproduced in any material form (including photocopying or storing in any medium) without the written permission of Northumberland County Council except in accordance with the provisions of Copyright, Designs and Patents Act 1988. Unauthorised reproduction may lead to prosecution or civil proceedings.

- NOTES:
- GENERAL
 - 1.1. ALL DIMENSIONS IN [mm] UNLESS STATED OTHERWISE.
 - 1.2. ALL LEVELS IN [m] IN REFERENCE TO GPS CO-ORDINATE SYSTEM.
 - 1.3. WORKS TO BE IN ACCORDANCE WITH SPECIFICATION FOR HIGHWAY WORKS.

- KEY
- FELL TREE LESS THAN 300mm IN GIRTH
 - TAKE UP OR DOWN AND REMOVE TO TIP OFF SITE. WOODEN PLANTER INCLUDING FILL MATERIAL.
 - REINSTATE CONCRETE HARDSTANDING BENEATH PLANTERS TO EXISTING LEVEL WITH MINIMUM 100mm WET LEAN CONCRETE 4 WITH CRIMPED SURFACE FINISH TO CLAUSE 1001

Revision: By: [Chk:App:|Date] Rev:

Reproduced from based upon the Ordnance Survey mapping with permission of the Controller of Her Majesty's Stationary Office. © Crown copyright. Unauthorised reproduction infringes Crown copyright and may lead to prosecution or civil proceedings. NORTHUMBERLAND COUNTY COUNCIL - O.S. License No.100049048 (2009)


Drawing Status: PRELIMINARY

Clients: NORTHUMBERLAND COUNTY COUNCIL
COUNTY HALL, MORPETH
NORTHUMBERLAND, NE61 2EF

Job Title: HIGH STREET CAR PARK - BLYTH

Drawing Title: PRELIMINARY DESIGN

Scales: AS SHOWN

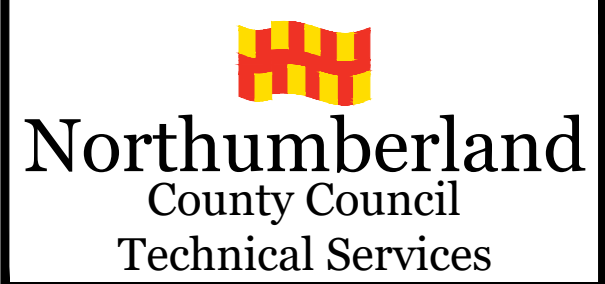

Drawn: MN	Date: 10/01/20	Checked:	Passed:
Drawing Number: RT190012/M/ROAD/01/01	Revision:		
Dracte Number: RT190012			