
Construction detail - 02 Typical door jamb detail

SCALE: 1

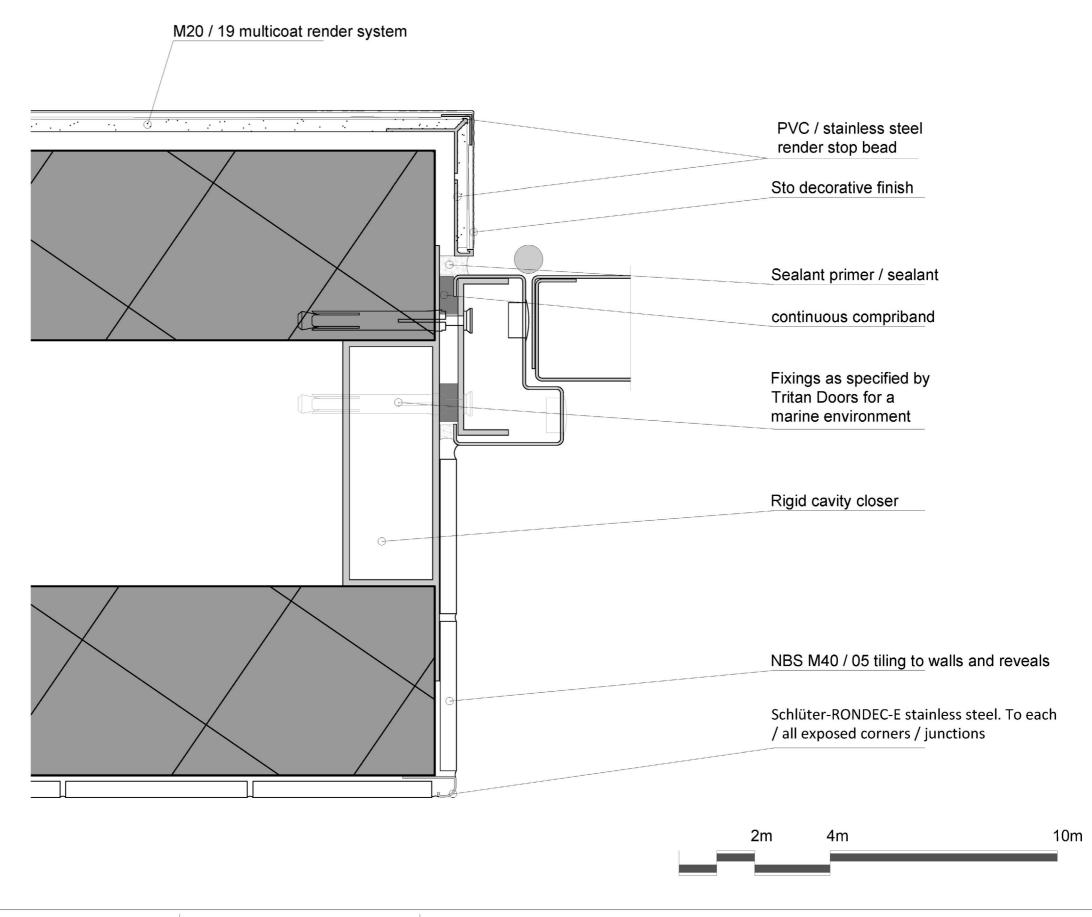





Truno City Council
PROJECT
The Green Public WC Facilities
DRAWING TITLE
Existing Site Plan

SCALE
1:2 @ A3
PROJECT No.
373
DRAWING No.
LL-373-AA(0)201

REVISION

a

DRAWN BY

CB

DATE DRAWN

16-May-23

CHECKED BY MK
DRAWING STATUS
d

NORTH

a PRELIMINARY
 b ISSUED FOR PLANNING

e ISSUED FOR APPROVAL
 f ISSUED FOR CONSTRUCTION

c issued for information g issued as built d issued for tender/costing