


NOTES:
FOR ANY PURPOSE OTHER THAN PLANNING & BUILDING REGULATIONS, DO NOT SCALE FROM THIS DRAWING.
ALL DIMENSIONS ARE TO BE CHECKED ON SITE PRIOR TO WORK COMMENCING OR PREPARATIONS OF SHOP WORKING DRAWINGS. ANY DISCREPANCIES SHOULD BE NOTIFIED IMMEDIATELY.
© THIS DRAWING IS THE COPYRIGHT OF PLAYLE AND PARTNERS LLP AND SHOULD NOT BE REPRODUCED OR TRANSMITTED IN ANY FORM OR BY ANY MEANS, ELECTRONIC OR MECHANICAL, WITHOUT PRIOR WRITTEN APPROVAL.
THIS DRAWING IS TO BE READ IN CONJUNCTION WITH THE RELEVANT PLANNING PERMISSION, ENGINEERS DRAWINGS & SPECIFICATIONS.

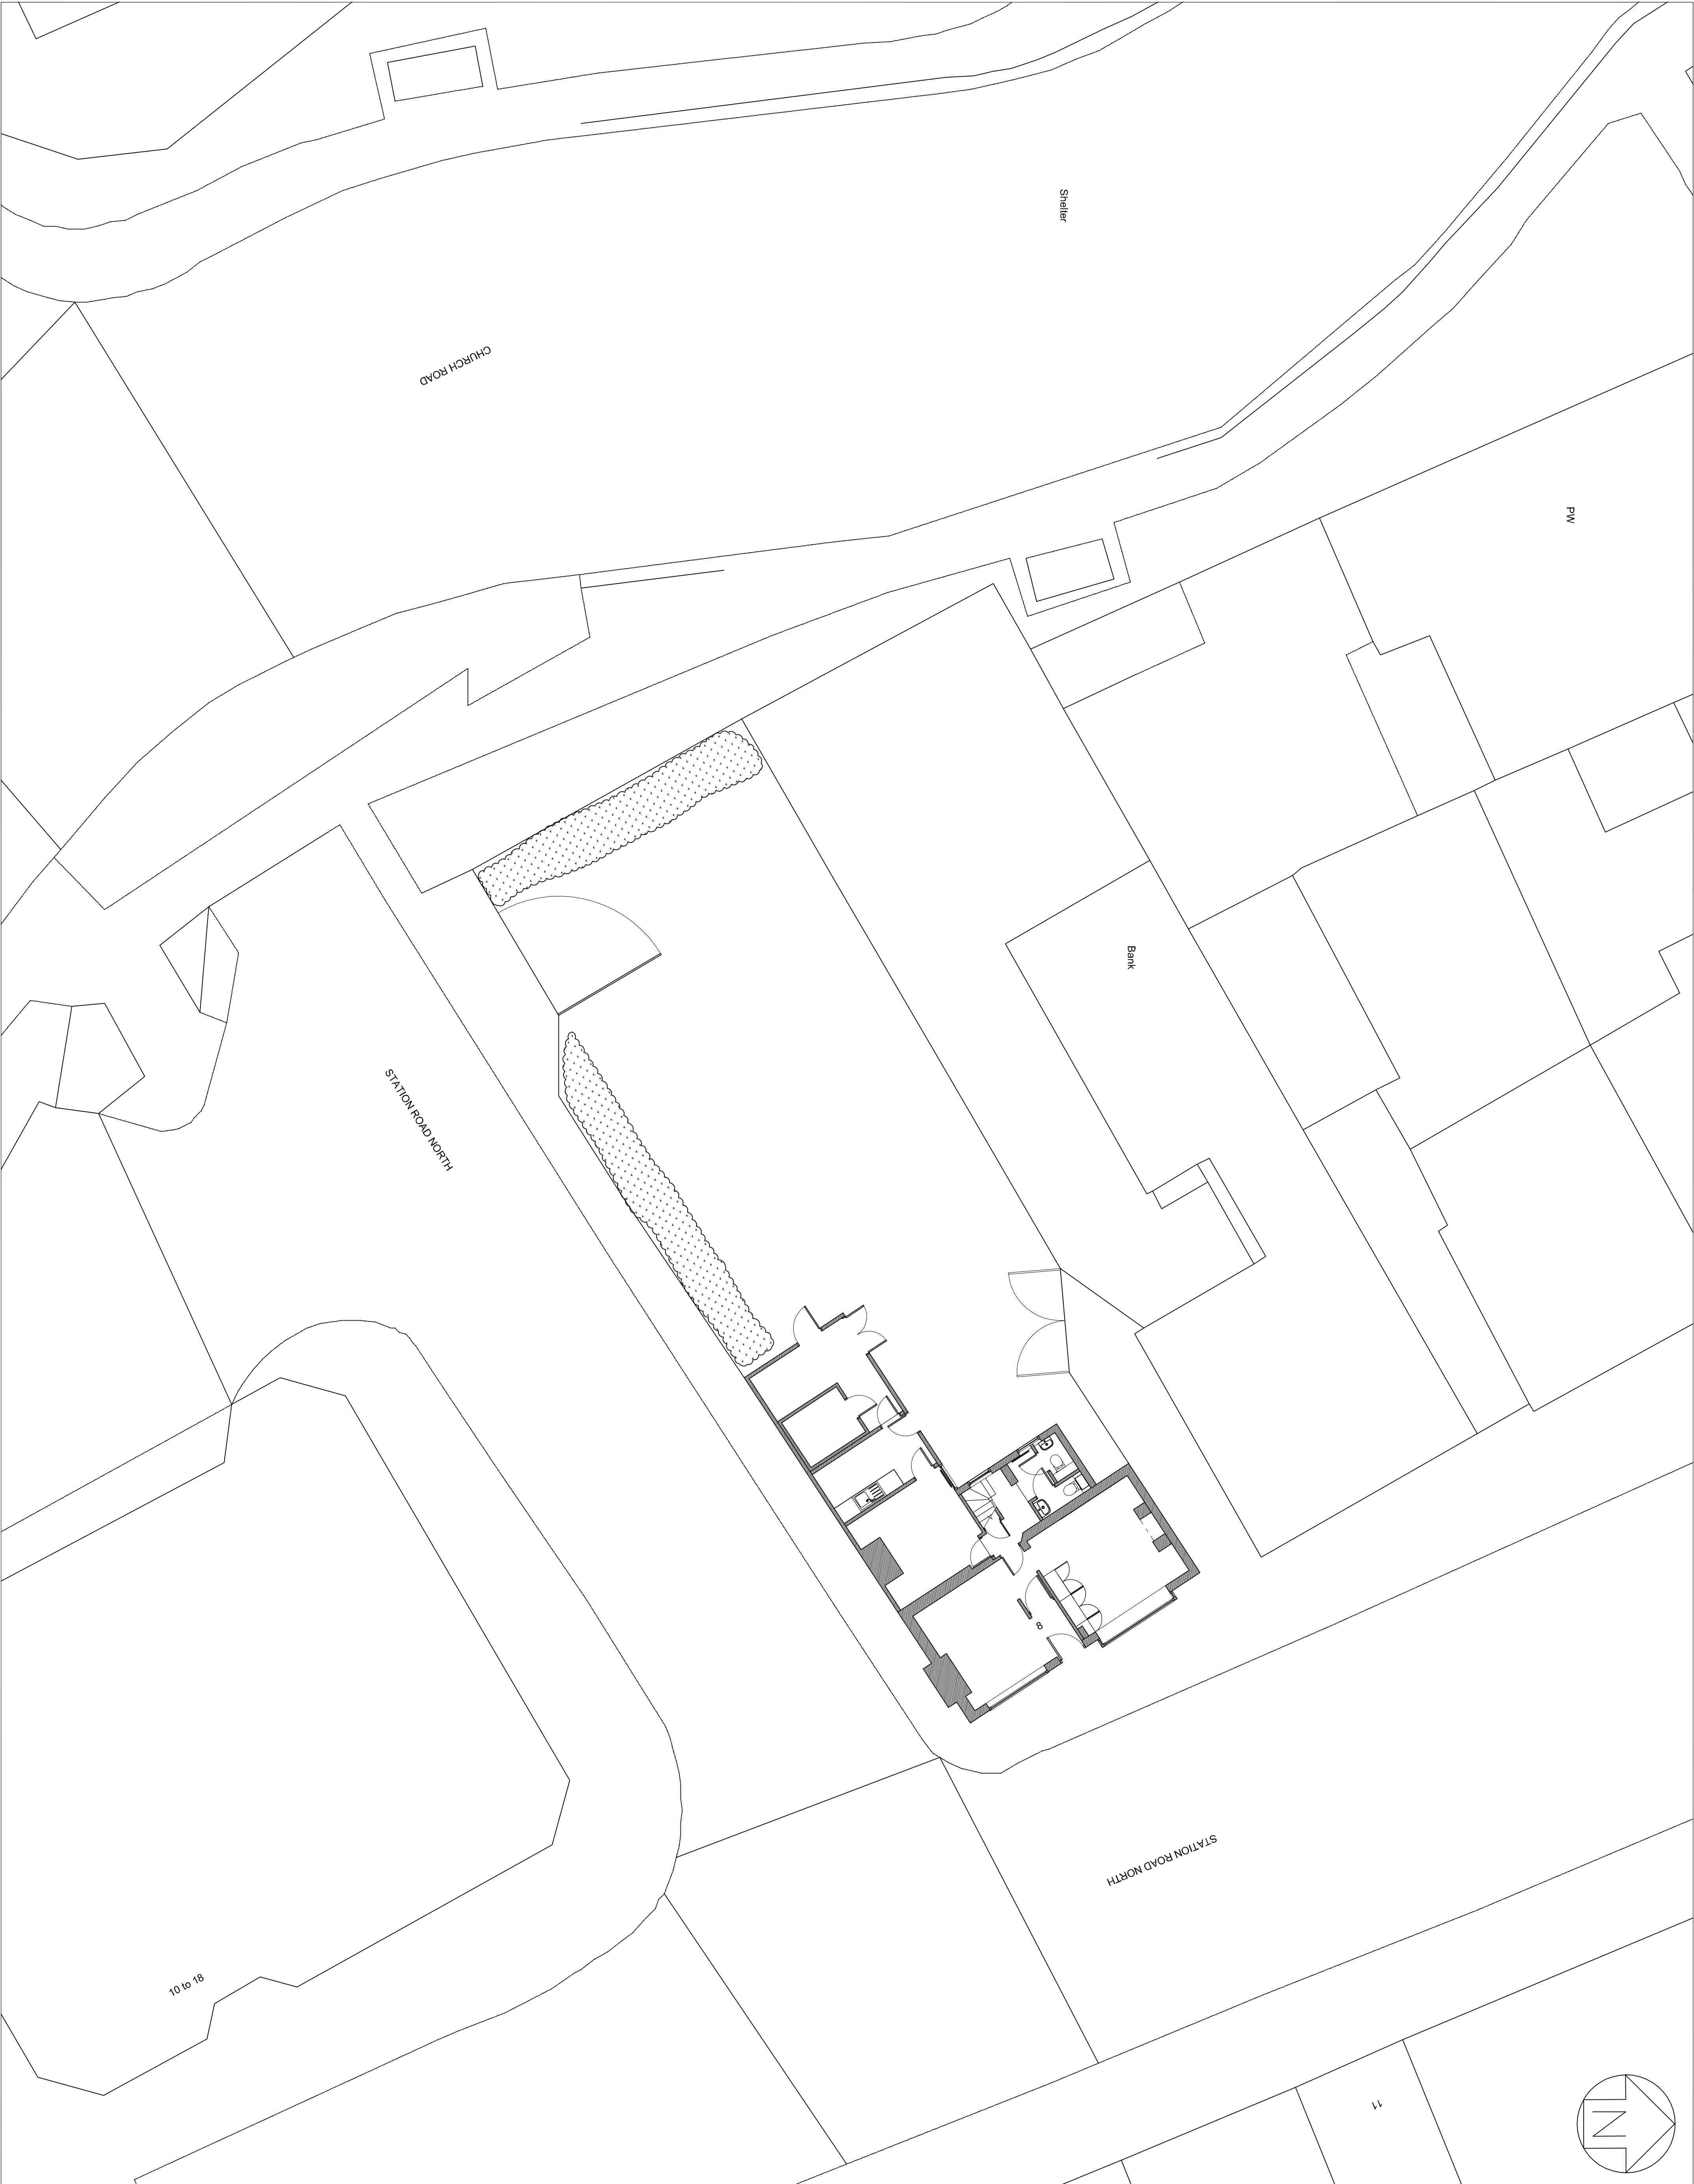

REV		COMMENT	DATE
PROJECT		8 Station Road North, Egham, Surrey, TW20 9LE	
TITLE		Existing Site Layout	
CLIENT		Runnymede Borough Council	
DRAWN		CD	
DATE		21/11/2016	
SCALE		1:100 @ A1	
DNC No.		8862/P04	
REV.			

PLAYLE & PARTNERS LLP
CONSTRUCTION & PROPERTY CONSULTANTS
Crest House • 130-132 Road • Alderley • Warrington
Tel: 01928 540000 • Fax: 01928 540001
Email: info@playleandpartners.co.uk