


Sign Schedule			
Diag No	Sign Plate	Dimensions (mm)	Description
674		500nn high 600mm wide Zone text: 80mm high	20mph maximum speed limit
675		500nn high 600mm wide Zone panel: 200mm high	30mph maximum speed limit

White Marking Schedule			
Diag No	Sign Plate	Dimensions (mm)	Description
1065		4300mm high 1500mm wide 1600mm text	20mph roundel
1065		4300mm high 1500mm wide 1600mm text	30mph roundel

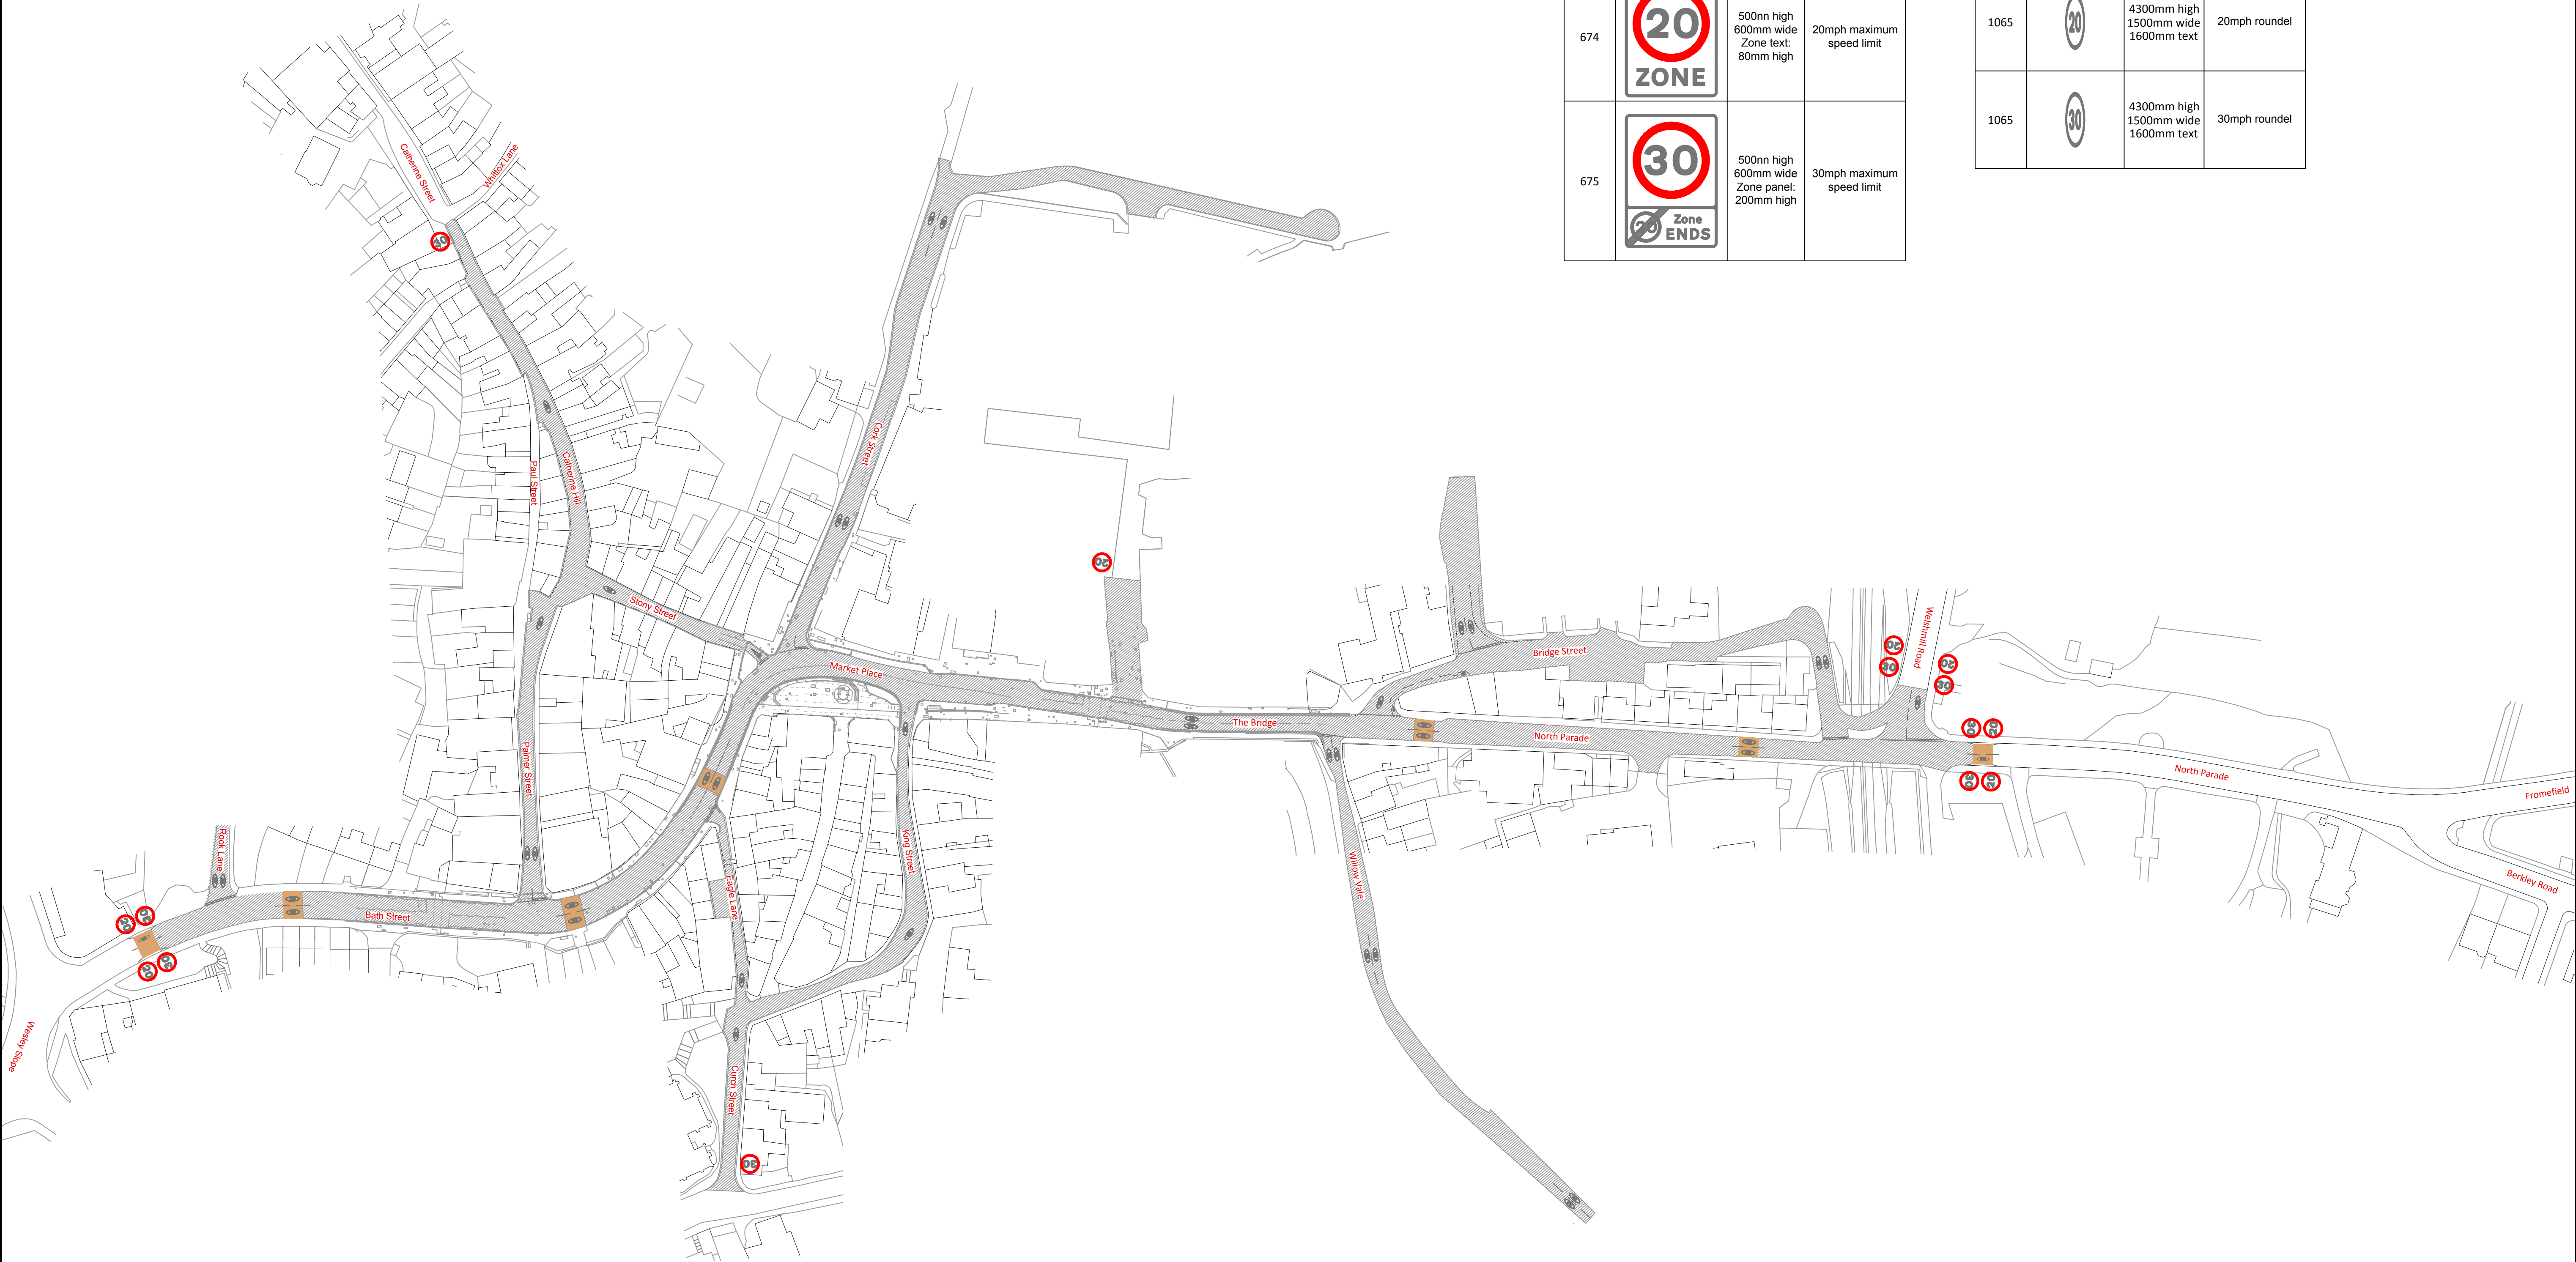

TO INSERT A NEW REVISION, INSERT BLOCK 'REV', SELECT TABLE, RIGHT CLICK ON THE TOP ROW NUMBER TO THE SIDE OF THE TABLE AND SELECT INSERT ROW ABOVE (THIS TEXT WILL NOT PLOT)

I M A TRANSPORT PLANNING 11 KINGSMEAD SQUARE BATH BA1 2AB T: 01225 444 011 www.ima-tp.com						NOTES:	CLIENT:	Frome Town Council	TITLE:	DRAWING STATUS: FOR APPROVAL			
								PROJECT:		Public Realm Works to Market Place	SCALE (A1): 1:1000	CHECKED: DS	APPROVED: DS
											CAD FILE: IMA-13-146_07.dwg	DESIGN/DRAWN: PDI	DATE: July 2017
											PROJECT No: IMA-13-146	DRAWING No: 07	REV: C
	REV	DATE	BY	DESCRIPTION	CHK	APPD							
	B	11.05.2018	PDI	Updated in line with SCC's comment	DS	DS							
	A	31.07.2017	PDI	Amended in line with SCC's comments	DS	DS							