
 
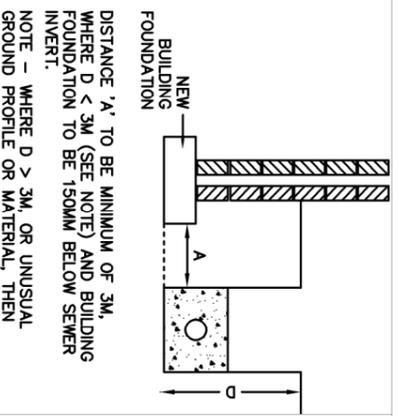
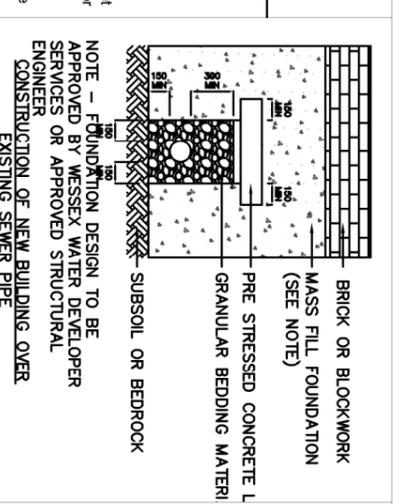
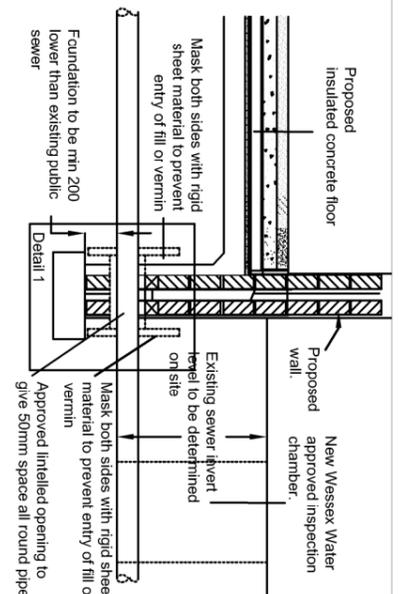
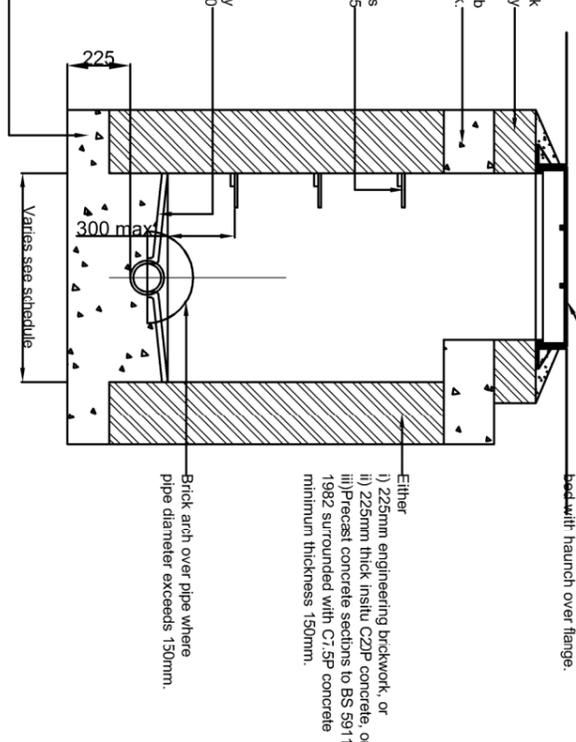
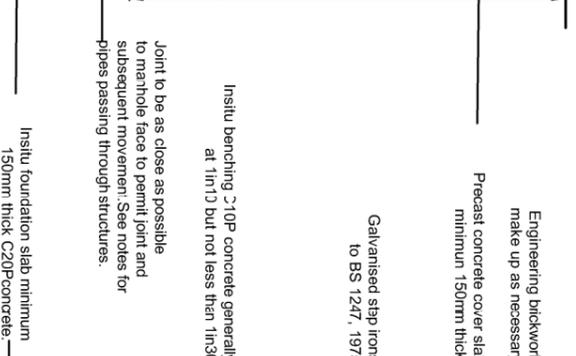


MANHOLE DETAILS - BRICKWORK MANHOLE

SECTIONAL SIDE ELEVATION

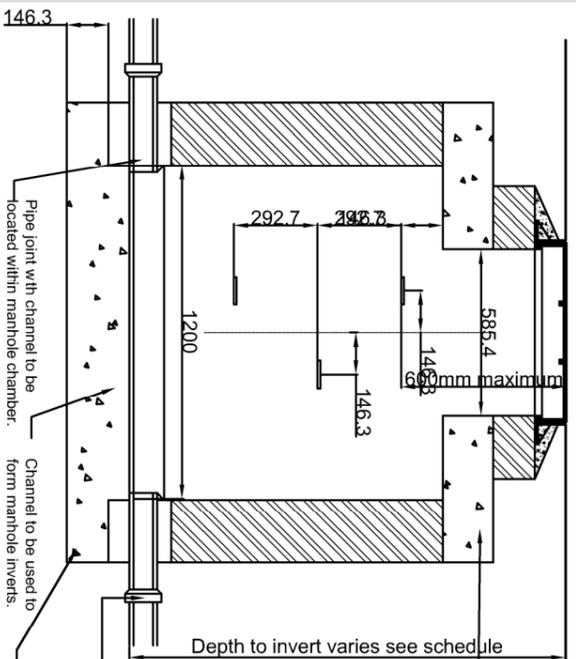

NOTE: Before any work is carried out the sewer, where it crosses beneath the proposed building, is to be excavated by hand and completely exposed for inspection by Wessex Water. Any defects on the sewer are to be made good to the satisfaction of Wessex Water before any further work is undertaken.




Should Wessex Water deem it necessary to replace the existing sewer a vitrified clay sewer (size to suit location) is to be used conforming to BS65 BSEN295. Layed as detail 2 or 3.

NOTE - FOUNDATION DESIGN TO BE APPROVED BY WESSEX WATER DEVELOPER SERVICES OR APPROVED STRUCTURAL ENGINEER CONSTRUCTION OF NEW BUILDING OVER EXISTING SEWER PIPE

NOTE - WHERE D > 3M, OR UNUSUAL GROUND PROFILE OR MATERIAL, THEN SPECIAL CONSIDERATION REQUIRED CONSTRUCTION OF NEW BUILDINGS NEAR EXISTING SEWERS



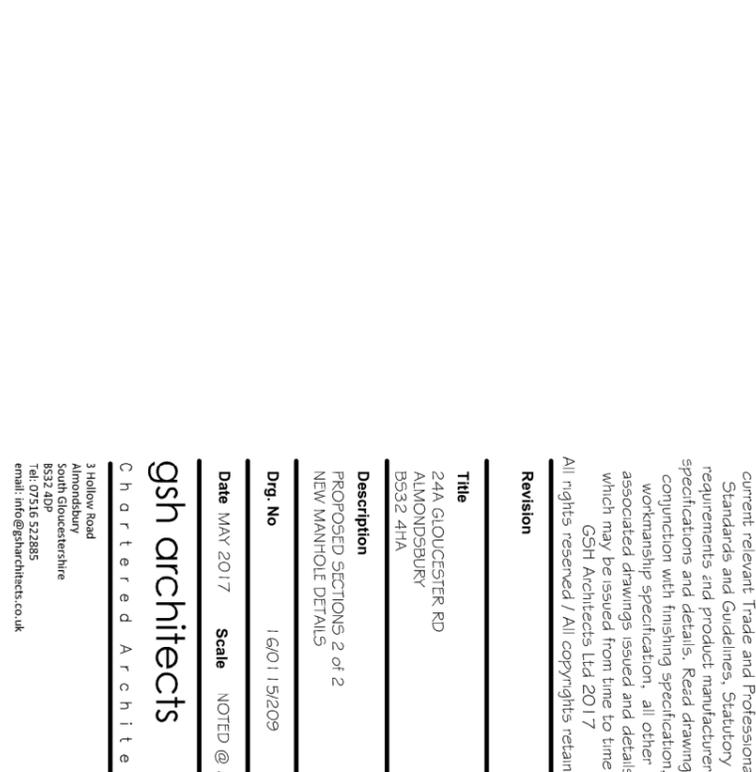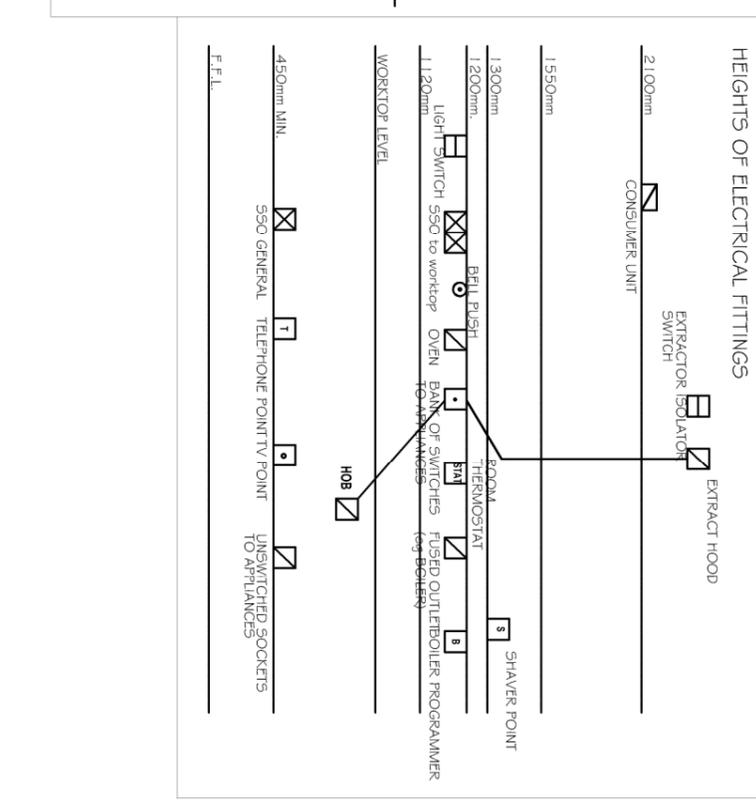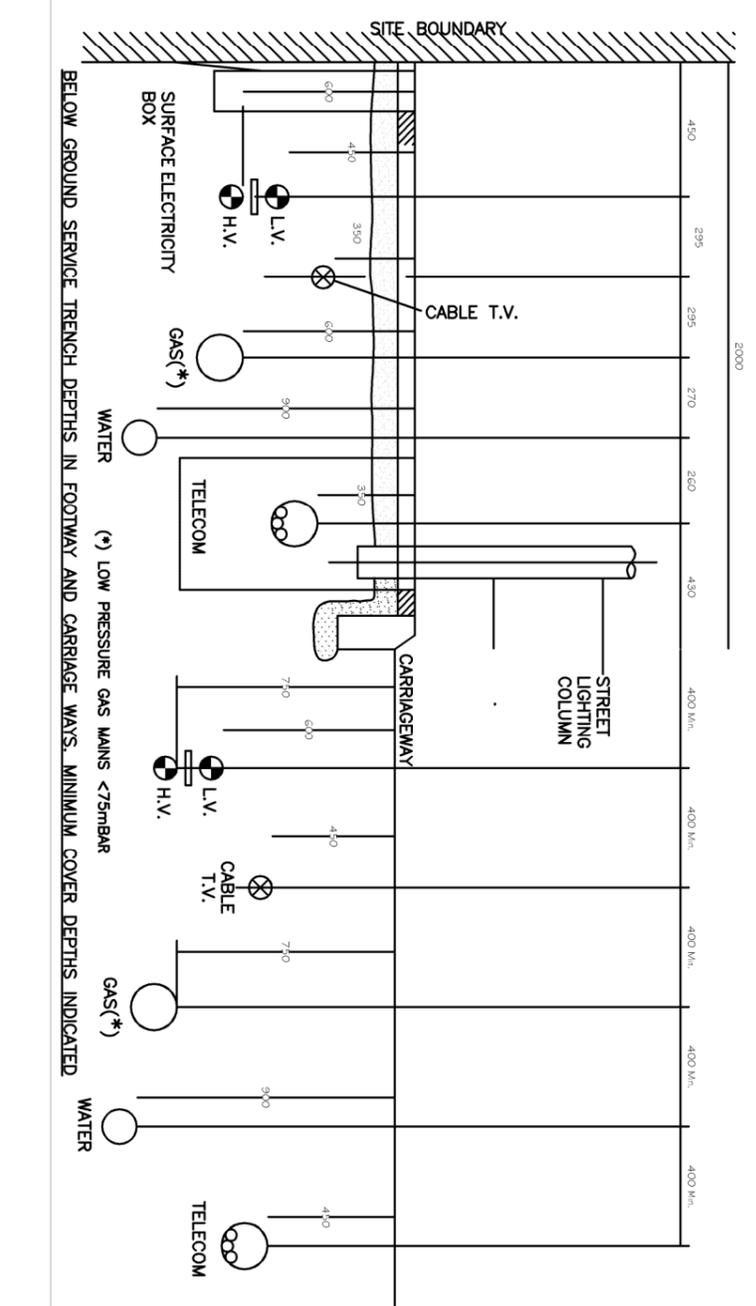

Rev.



SCALE 1:20 @ A3

NOTE - All dimensions to be checked on site by contractor prior to commencement of any work & manufacture of prefabricated items. Any discrepancy or query to be reported and clarified before any associated / all work proceeds. All construction to be in accordance with current relevant Trade and Professional Standards and Guidelines, Statutory requirements and product manufacturers specifications and details. Read drawing in conjunction with finishing specification, workmanship specification, all other associated drawings issued and details which may be issued from time to time. GSH Architects Ltd 2017

All rights reserved / All copyrights retained

Revision

Revision	Description
1	24A GLOUCESTER RD ALMONDSBURY B532 4HA
2	PROPOSED SECTIONS 2 OF 2 NEW MANHOLE DETAILS


Date MAY 2017 **Scale** NOTED @ A3

gsh architects

Chartered Architect

3 Hollow Road
Almondsbury
South Gloucestershire
BS32 4DP
Tel: 07516 522885
email: info@gsharchitects.co.uk