


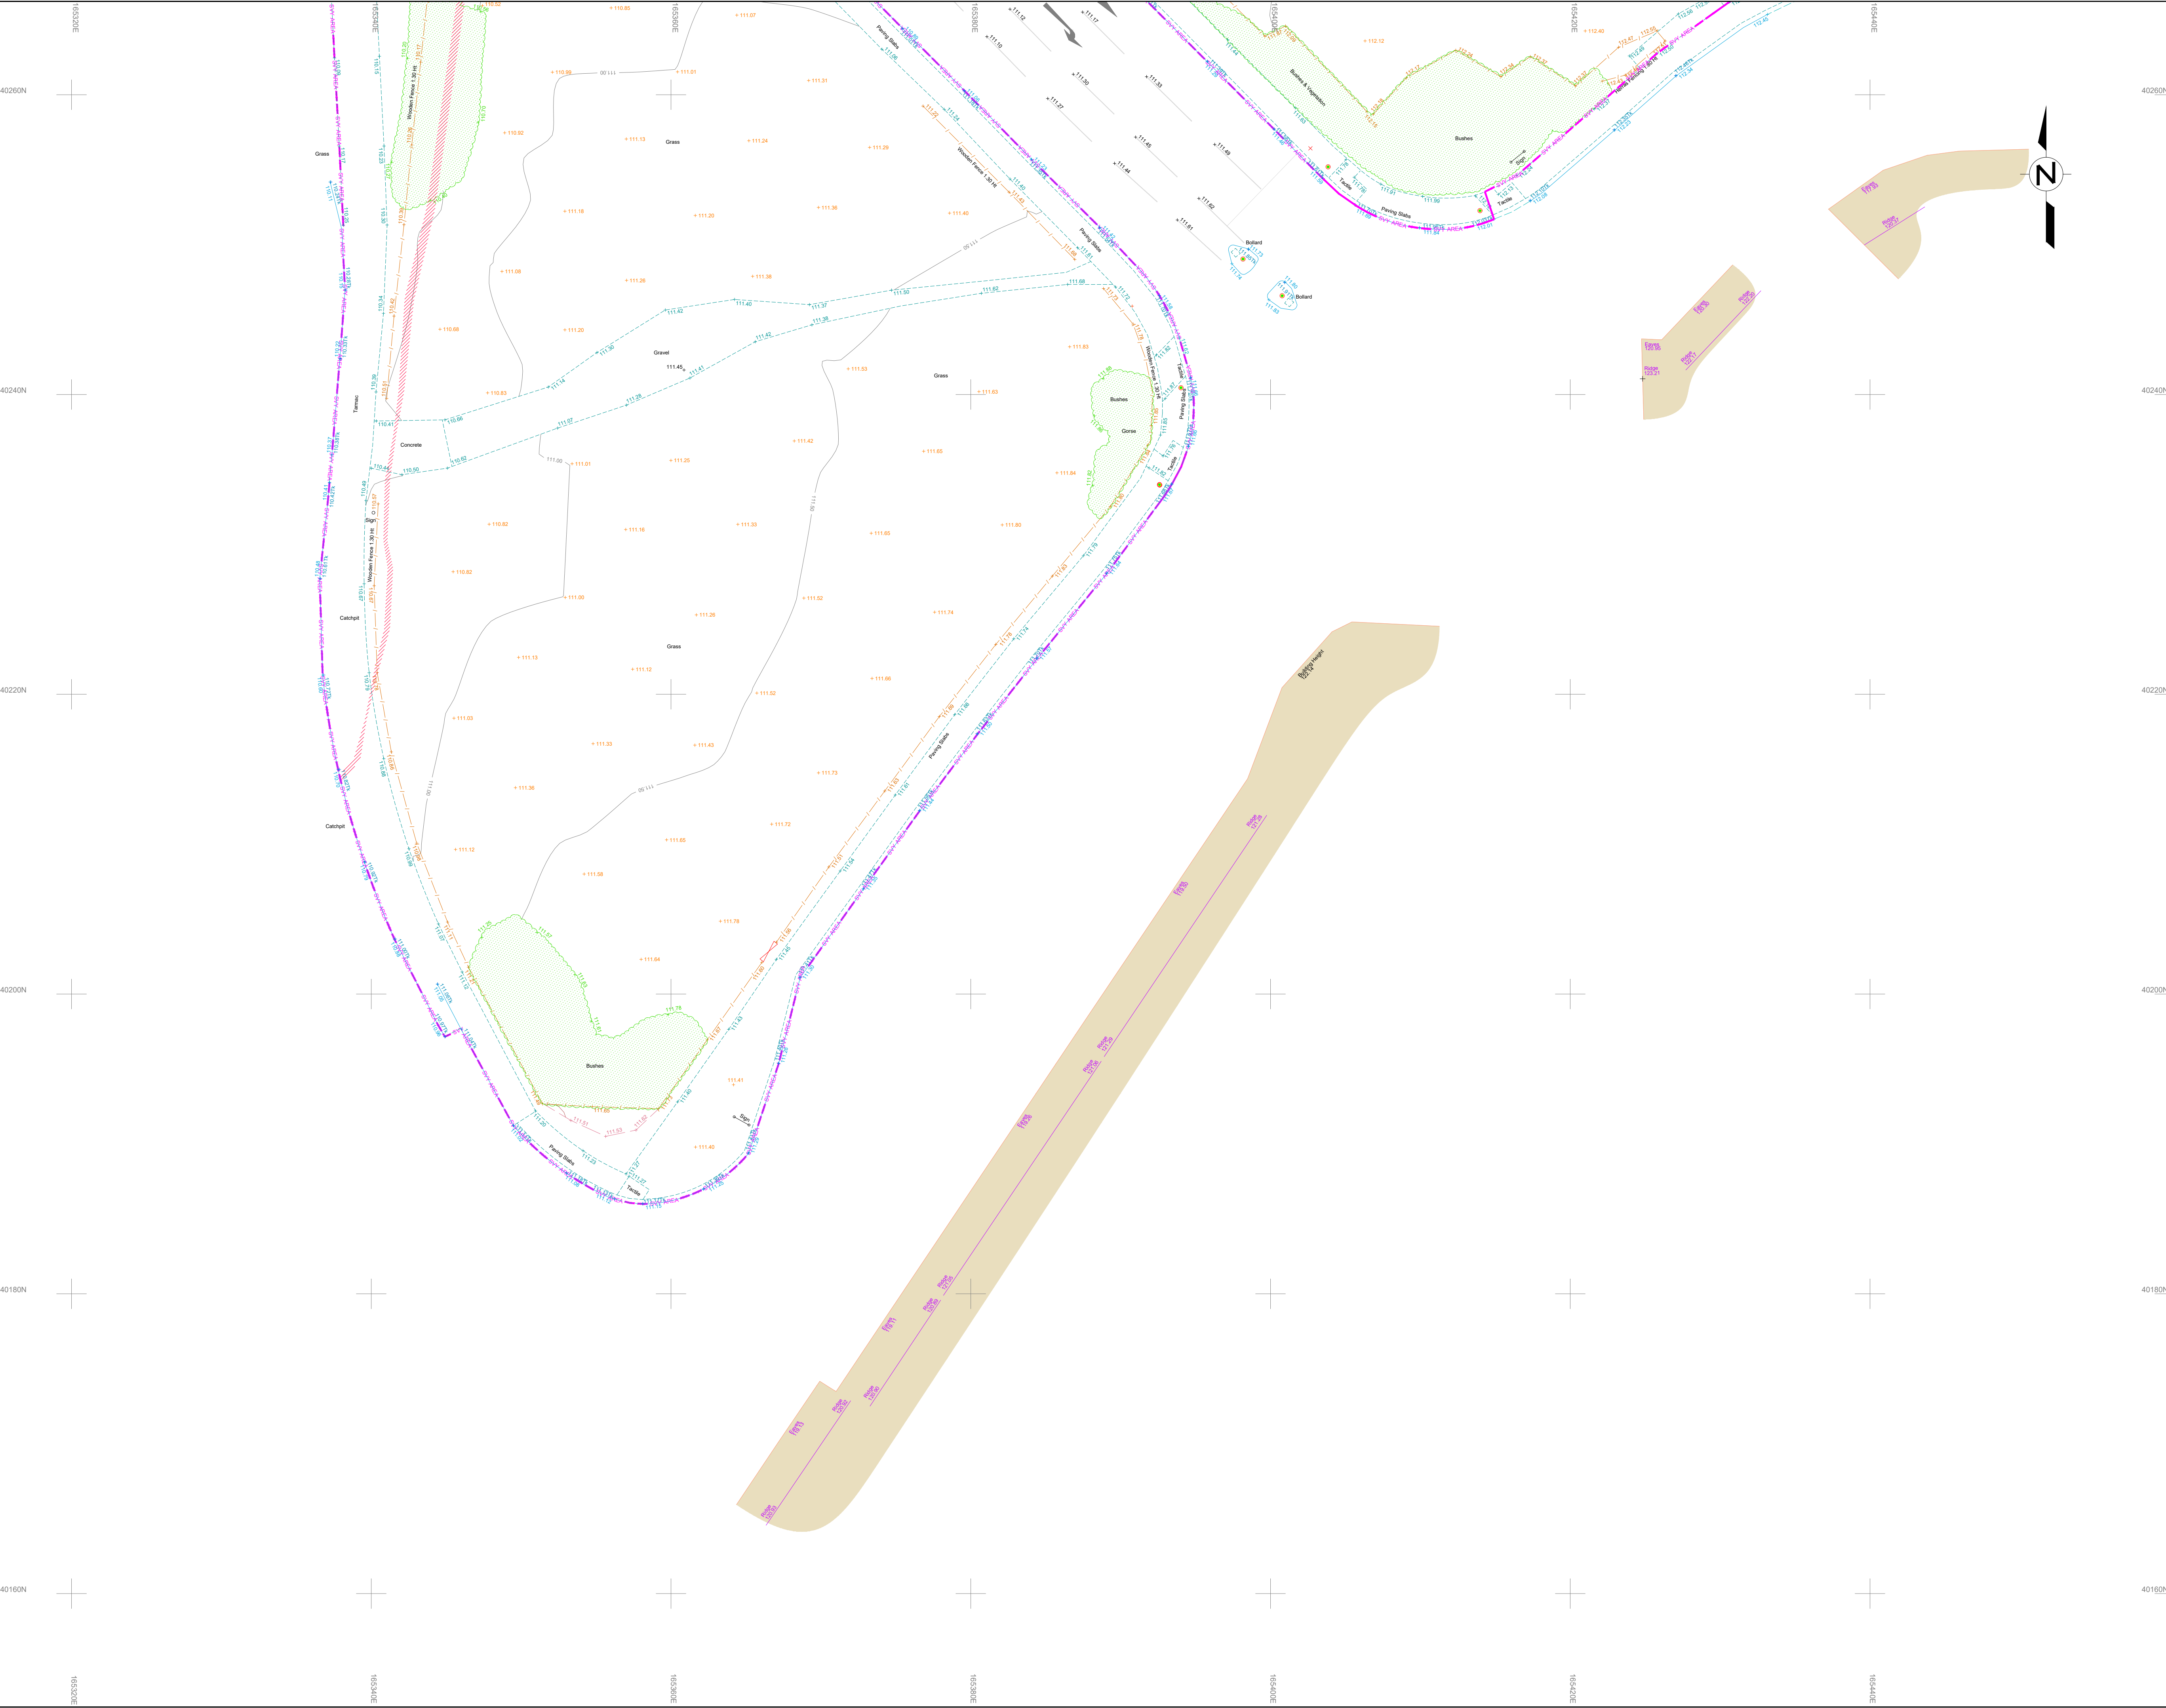

TOPOGRAPHIC LEGEND

Barrier (symbol - sized)	Barbed Wire (symbol)	Pipe into Ground (symbol)
Belted Beacon (symbol)	Bollard (symbol)	Post (symbol)
Bollard (symbol)	Boulder (symbol)	Rain Water Pipe (symbol)
British Telecoms IC (sized)	Building (incomplete detail)	Road Sign (symbol)
Building (incomplete detail)	Cable TV Box (symbol)	Sighting (symbol)
Cable TV Box (symbol)	CCTV Camera (symbol)	Sign Post (symbol)
CCTV Camera (symbol)	Cover Level in metres	Spot Height
Direction of Flow (Drainage)	Distribution Board (symbol)	Spot Level
Distribution Board (symbol)	Electric Cable (sized)	Stop Cock (symbol)
Electric Cable (sized)	Electric Pole (symbol)	Stop Valve (symbol)
Electric Pole (symbol)	Electric Sign (symbol)	Survey Station (symbol)
Electric Sign (symbol)	Embankment Slope (symbol)	Telephone Pole (symbol)
Embankment Slope (symbol)	Feeder Pole (sized)	Traffic Bollard (symbol)
Feeder Pole (sized)	Fire Hydrant (sized)	Traffic Light (symbol)
Fire Hydrant (sized)	Flag Pole (symbol)	Unknown Valve (symbol)
Flag Pole (symbol)	Flood Light (symbol)	Vent Pipe (symbol)
Flood Light (symbol)	Gas Valve (symbol)	Wall
Gas Valve (symbol)	Ground Level in metres	Waste Pipe (symbol)
Ground Level in metres	Gully (sized)	Water Meter (symbol)
Gully (sized)	IC	Water Valve (symbol)
IC	Invert Level in metres	Building Canopy
Invert Level in metres	Junction Box - BT (sized)	Crash Barrier
Junction Box - BT (sized)	Junction Box - Comms (sized)	Drainage Channel
Junction Box - Comms (sized)	Junction Box - Elec (sized)	Drop Kerb (level in metres)
Junction Box - Elec (sized)	Lamp Post (symbol)	Edge Detail (level in metres)
Lamp Post (symbol)	Light Bollard (symbol)	Footpath (level in metres)
Light Bollard (symbol)	Light in ground (symbol)	Fence
Light in ground (symbol)	Manhole (sized)	Heril Fence
Manhole (sized)	Manhole Capped Port	Kers channel (m)
Manhole Capped Port	Parapet Level (m)	Kerb top (m)
Parapet Level (m)	Pipe Diameter (mm)	Overhead Service Line
Pipe Diameter (mm)		Pedestrian Railing

SHEET LAYOUT

Sheet 01

Sheet 02

Rev	Notes	Drawn	Date
Notes:			
Survey is referenced to OS Grid and Level Datum.			

SUMO SERVICES Ltd
8 HAYWARD BUSINESS CENTRE
NEW LANE
HAYWARD
HAMPSHIRE
PO5 2NL
TEL: 0845 456 1104
www.sumoservices.com

Title: Topographical Survey

Client: Camborne Town Council

Project: Land on Kerrier Way, Camborne

Date Completed:	14/10/2022	Post Code:	TR14 7XB
Surveyed:	SW, LG	Scale:	1/200 (A1 Sheet)
Drawn:	DM		
Checked:	SW, LG		
Dwg No:	Sheet 02	Job No:	SUMO-09690-4
		Rev:	

