


15/003

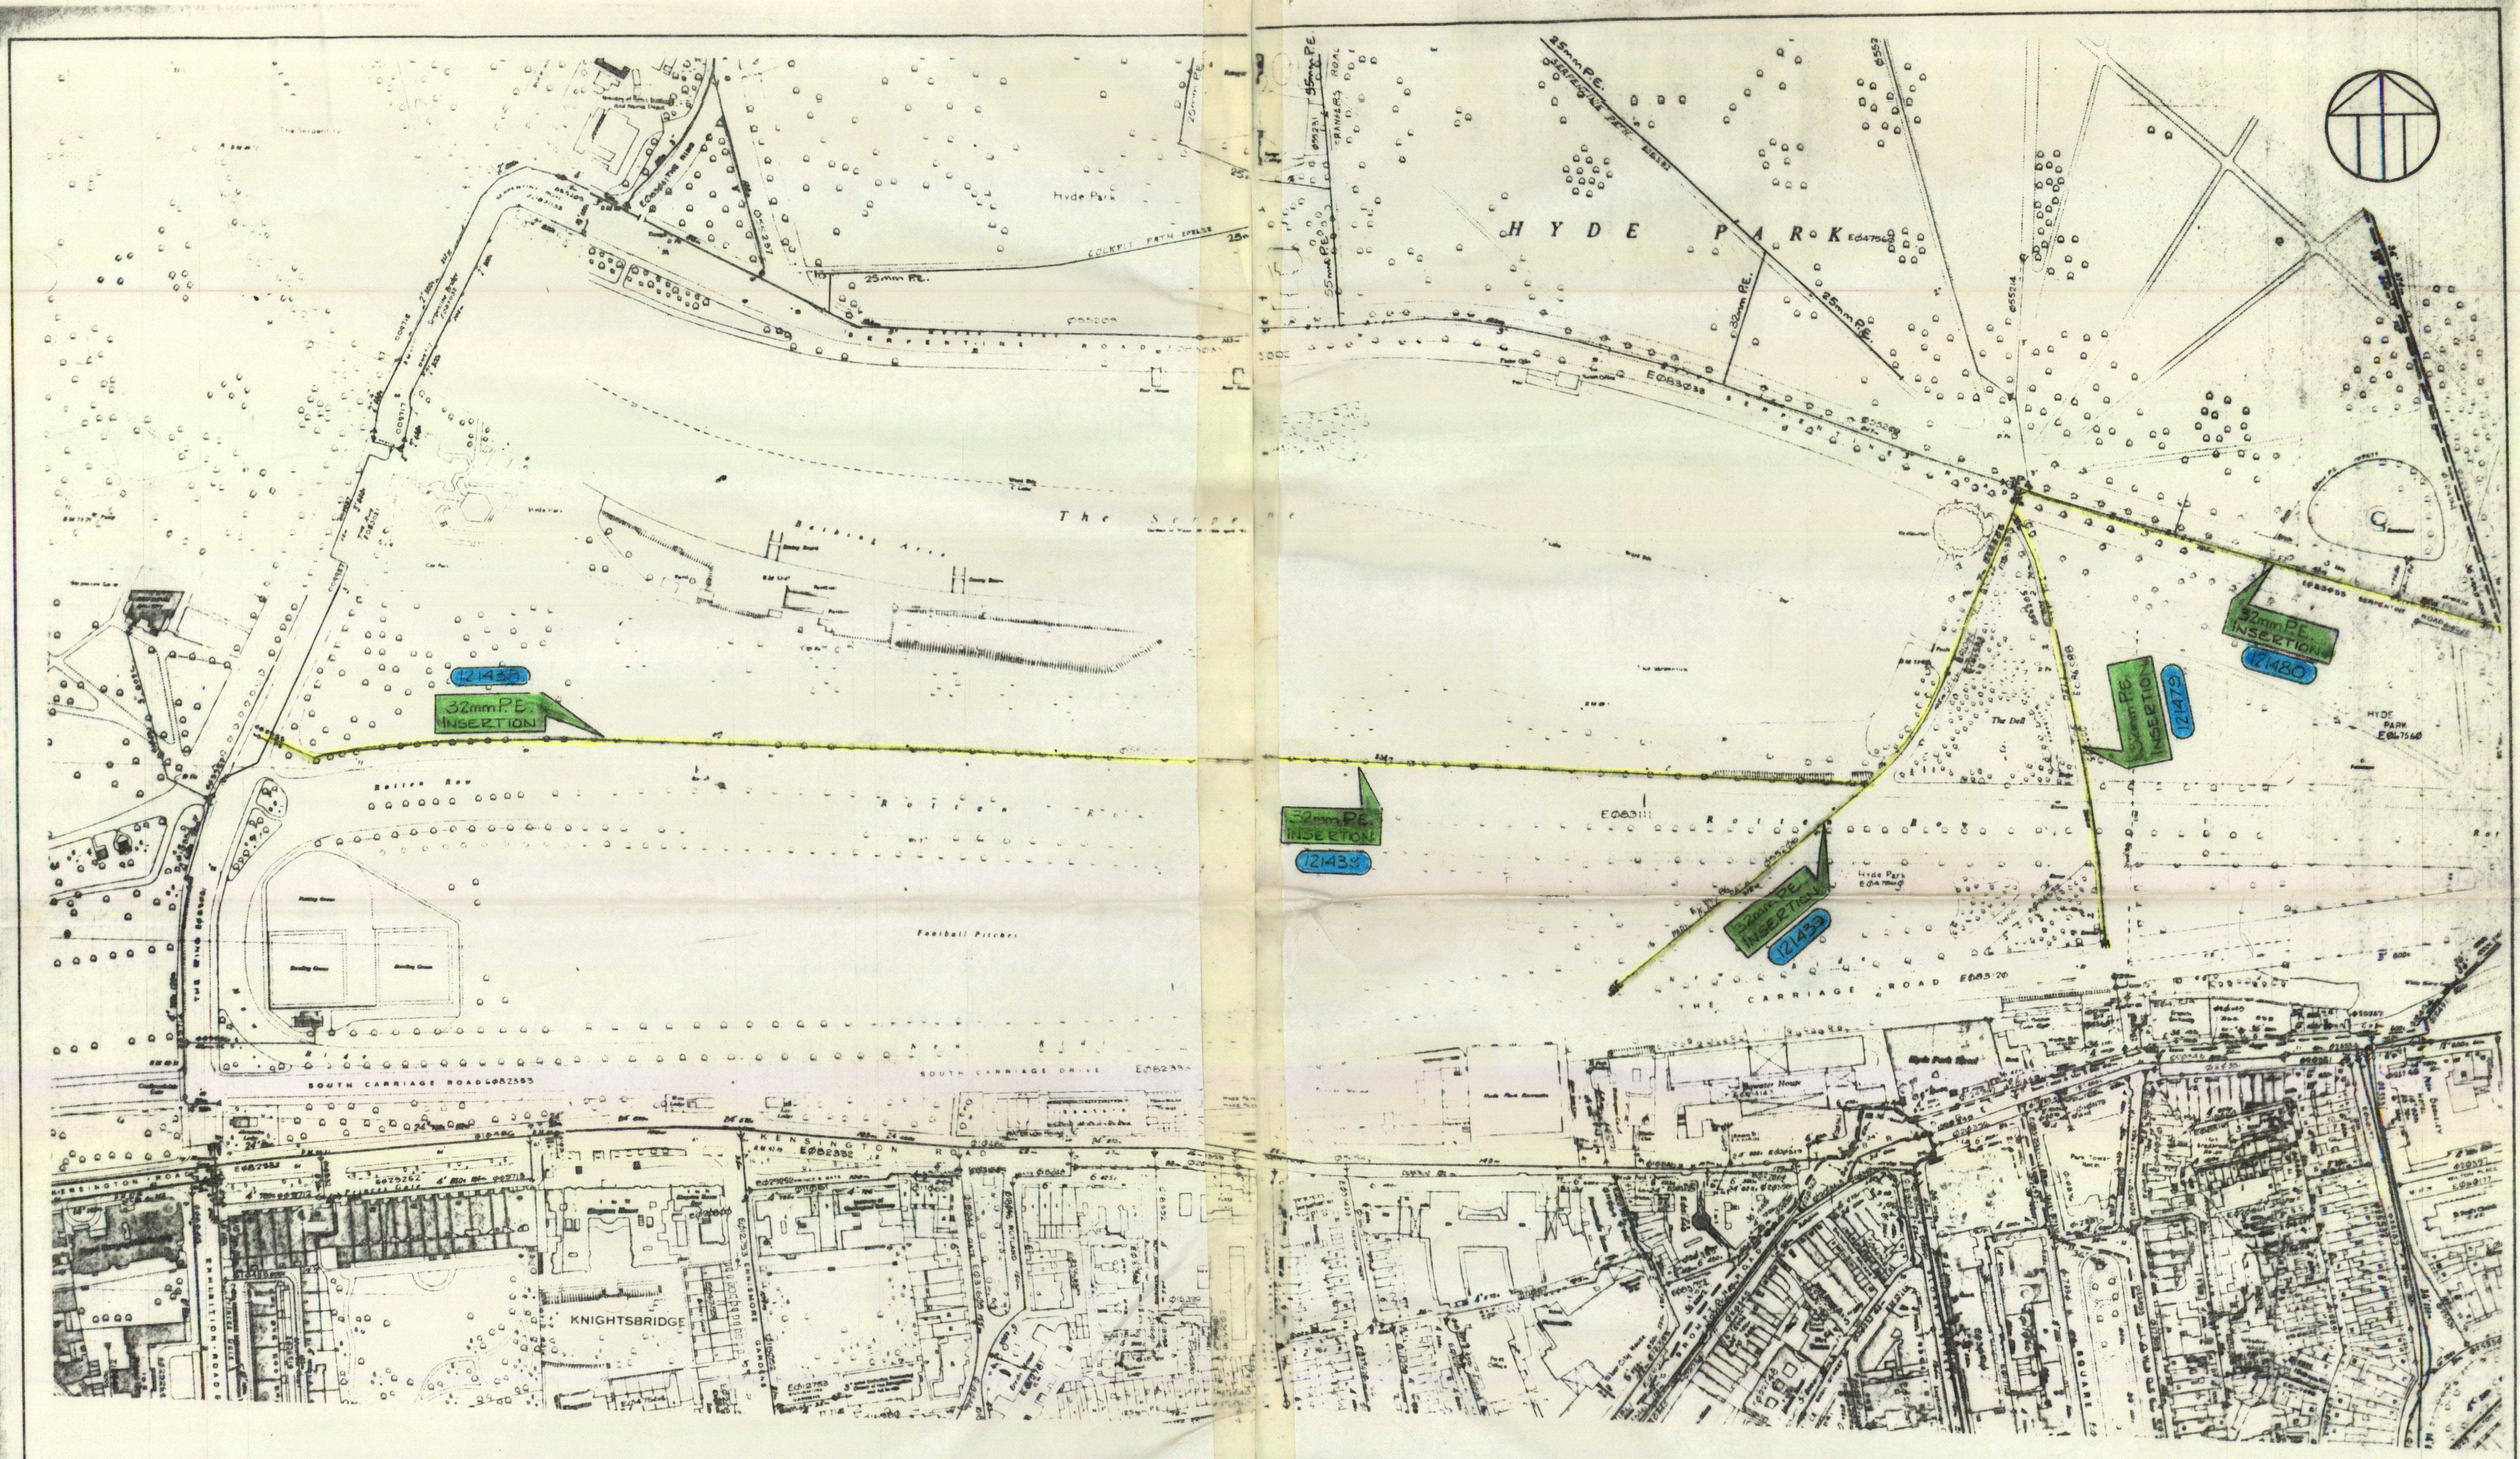

NOTE: THE ACTUAL COURSE AND DEPTH OF THE PROPOSED MAINS ARE SUBJECT TO VARIATION DUE TO UNFORESEEN CIRCUMSTANCES.

LIVE INSERTION SHOWN: 9
SKELETON MAIN No 123 456

TITLE:- THE SERPENTINE - HYDE PARK.		REQUISITION No. 49781
NORTH THAMES GAS DISTRIBUTION DEPT. CENTRAL AREA VINCENT ST., S.W.1.	DRAWN J.B. DATE 25 AUG 86 SCALE 1:2500 MAP No.	MAINS:- DUCTILE IRON POLYETHYLENE STEEL (PROTECTED BY POLYETHYLENE SLEEVE)
	EXISTING MAINS PROPOSED MAINS MAINS THROWN DEAD SERVICES BREAKS	SERVICES:- STEEL POLYETHYLENE
		DRAWING No. CR 86056