


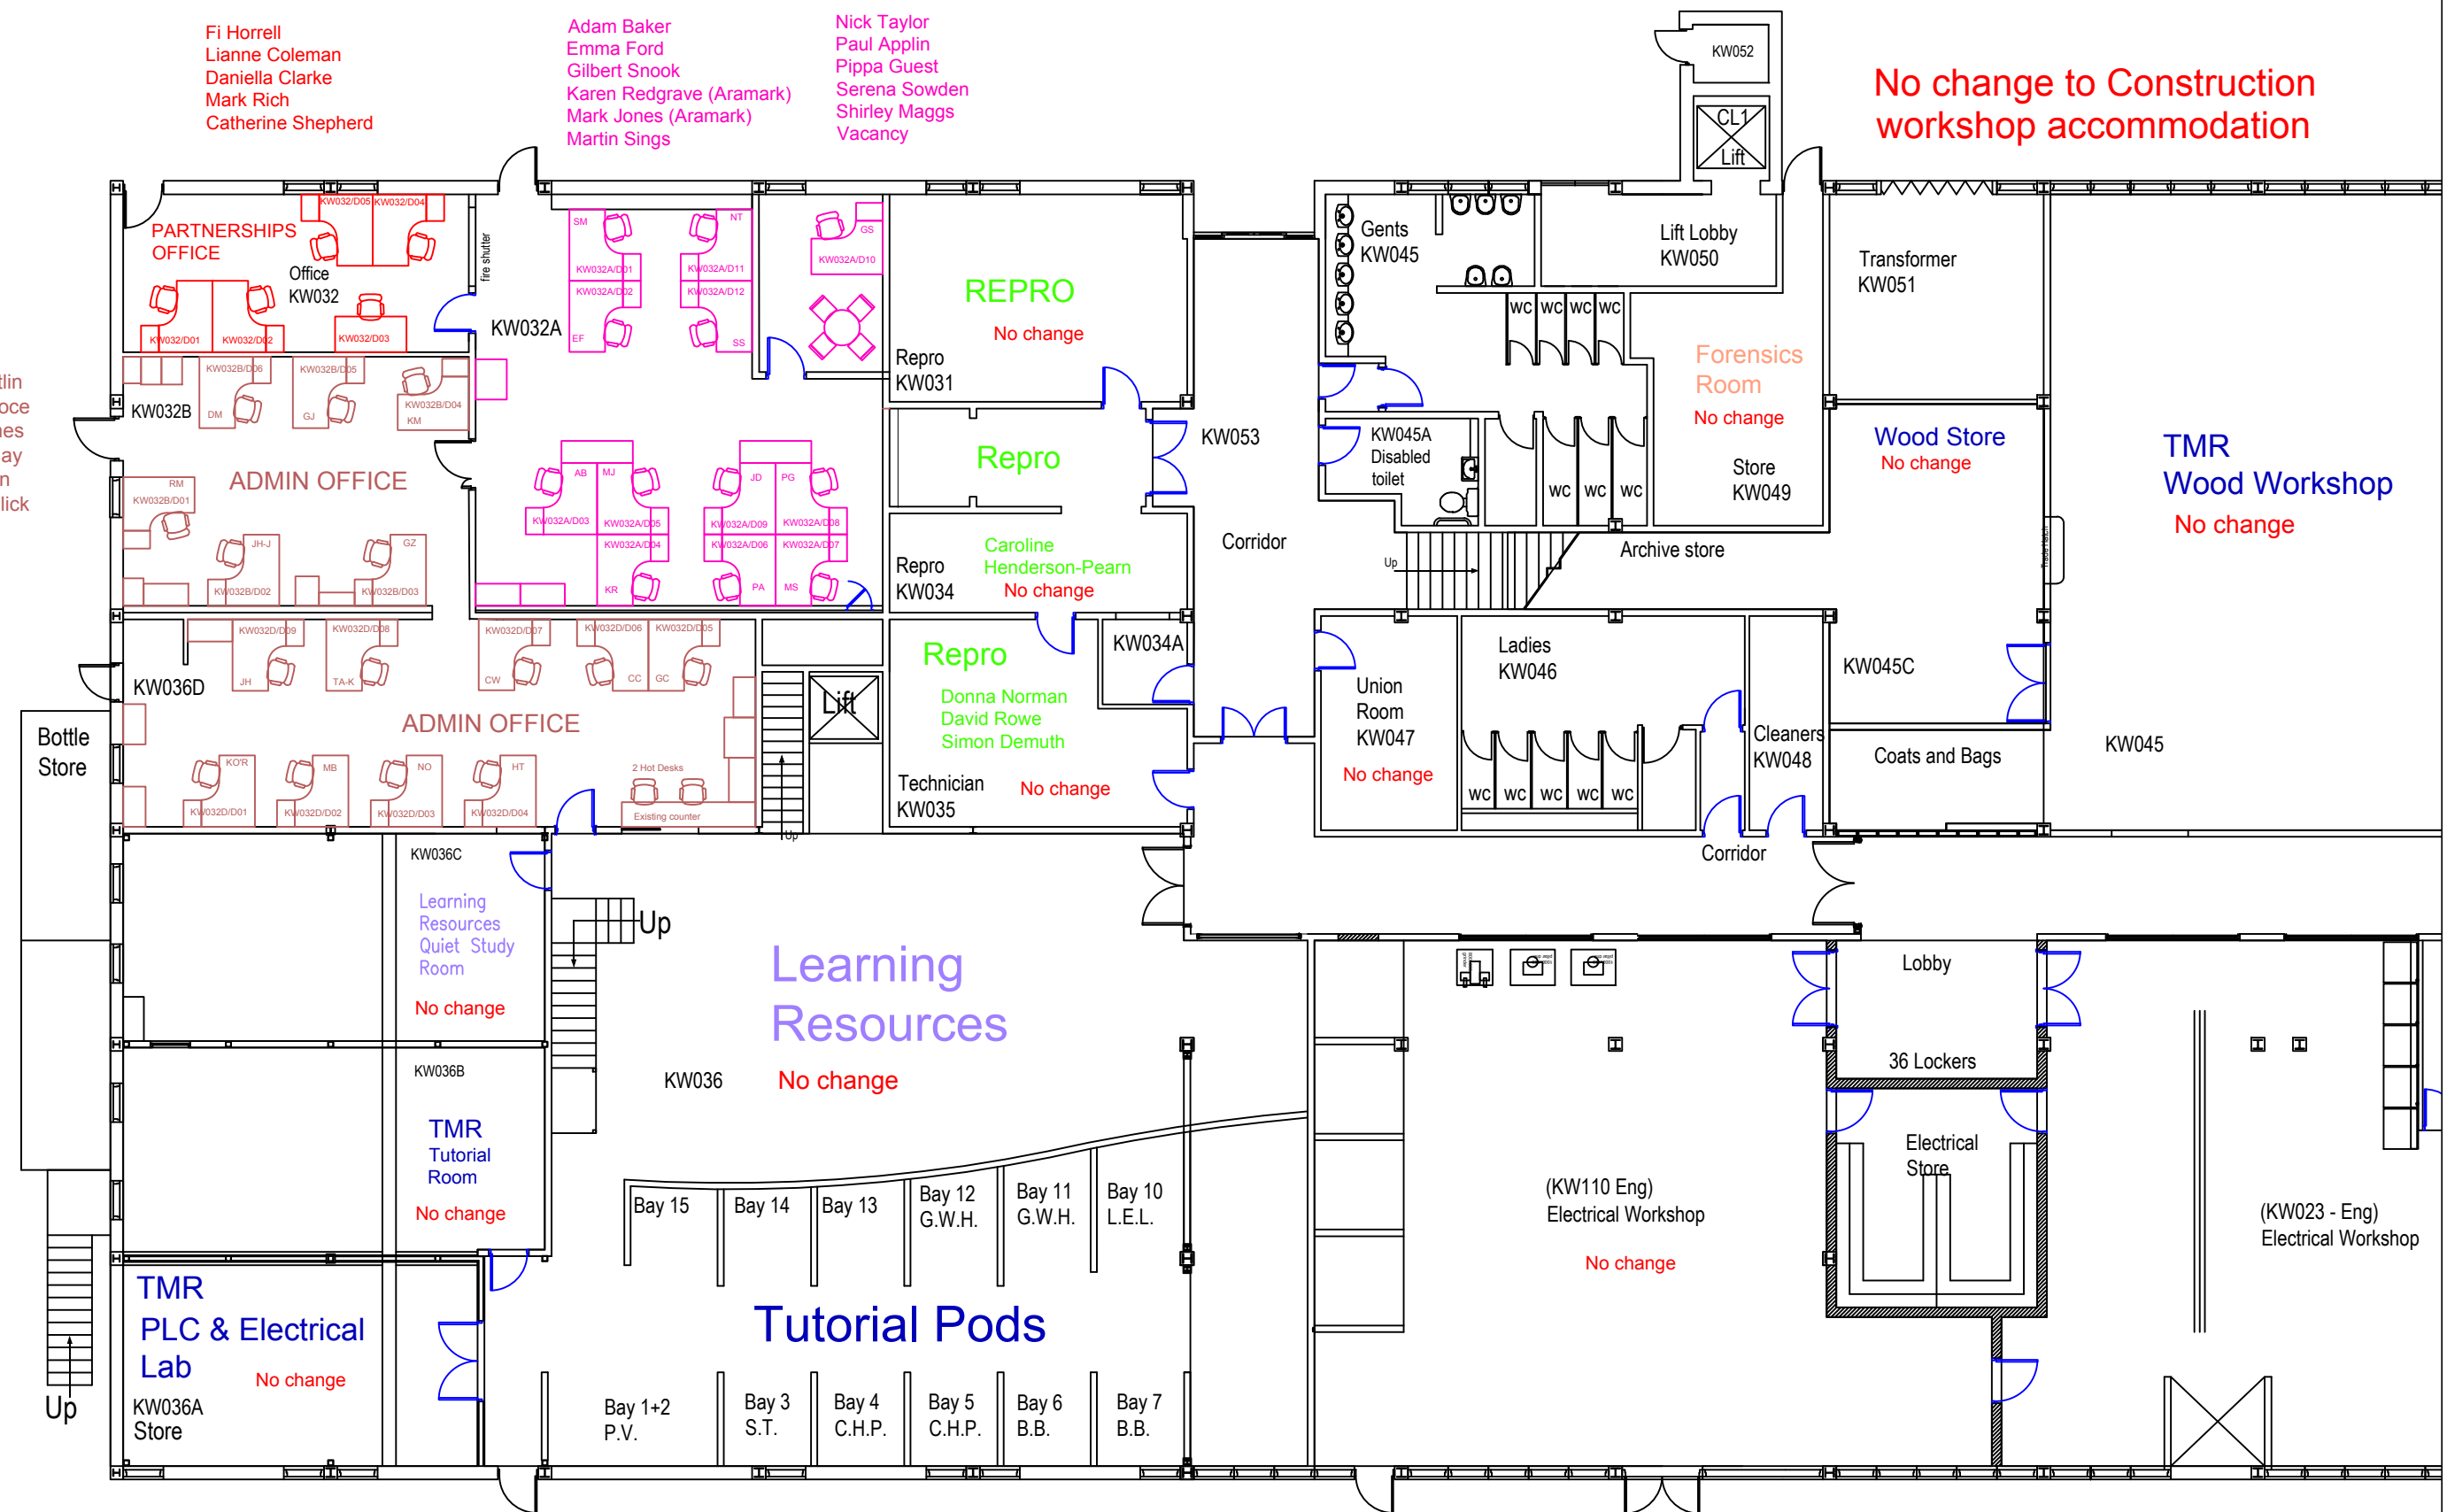

Allocation Layout

KR Construction - Ground Floor (Part Plan)