



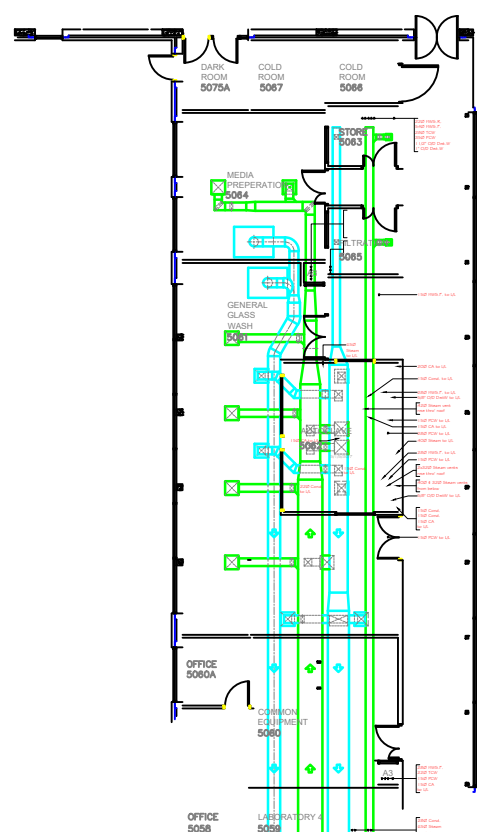

West Link

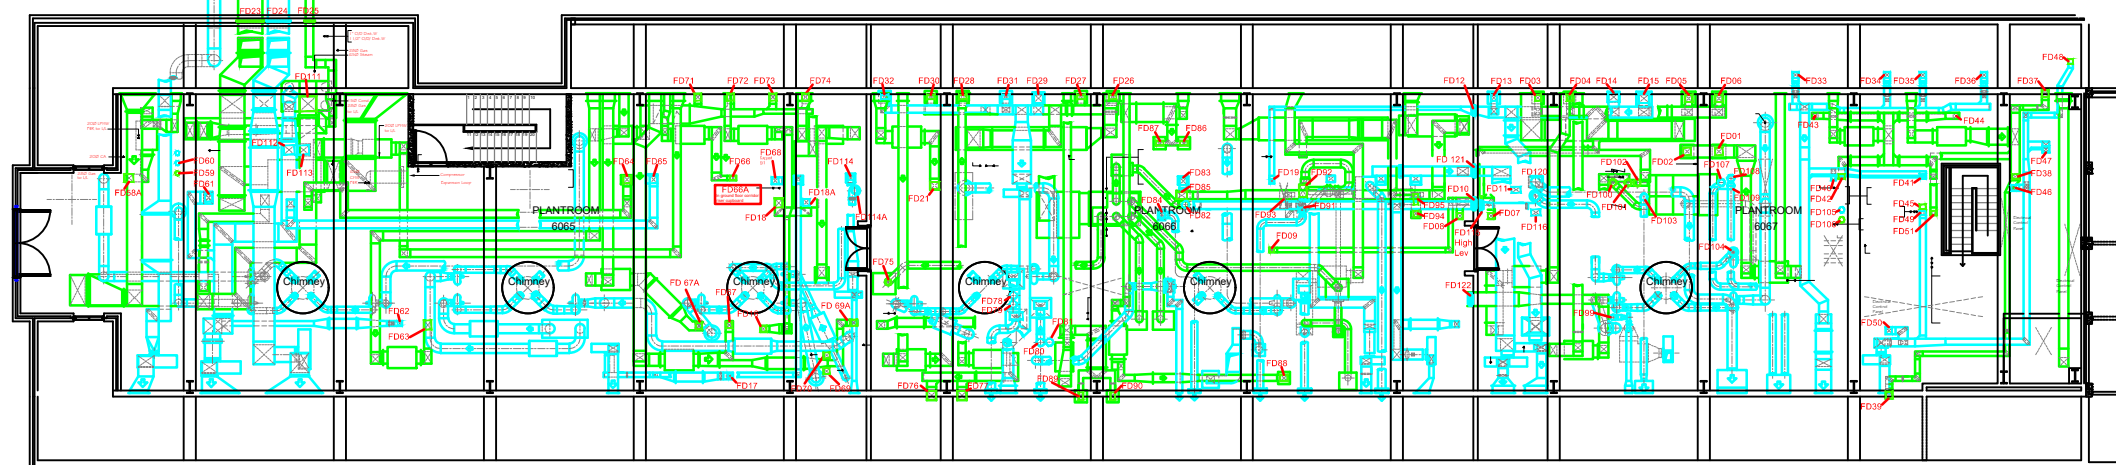

Laboratories South Block - Plantroom Level