


For Continuation See P14-016-10-1

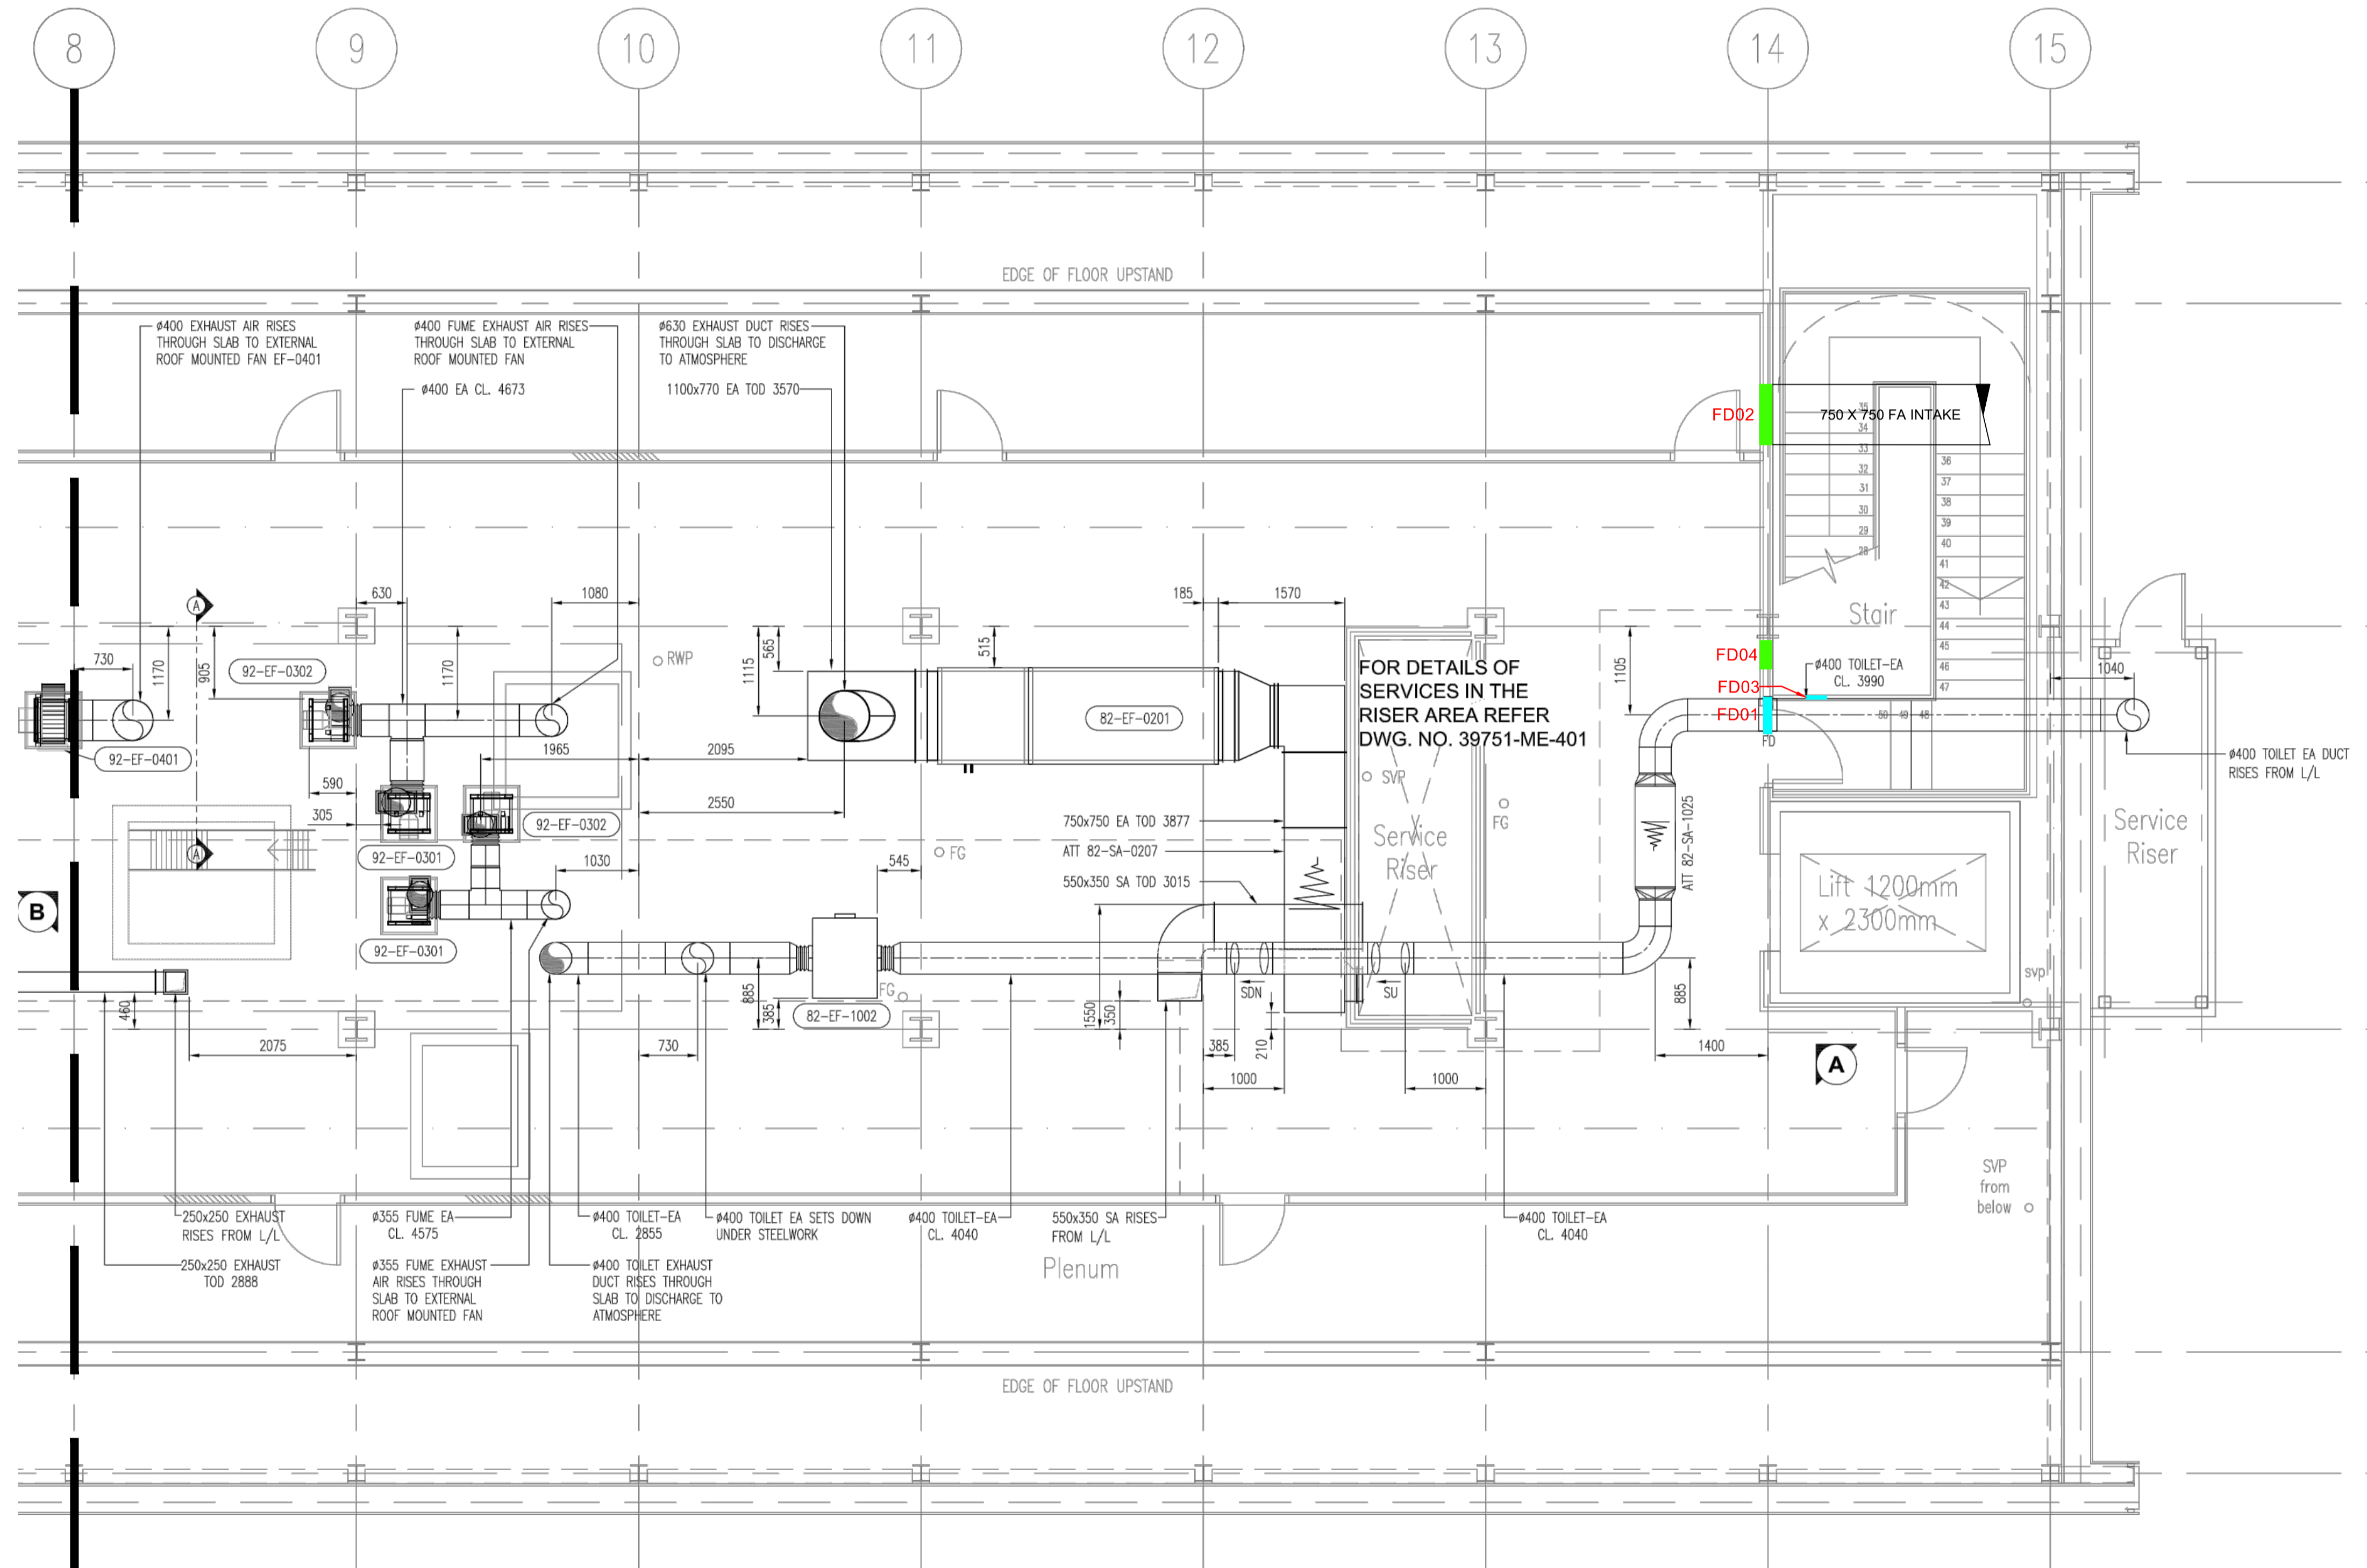

IRC/UKSCB Plantroom Level

LEGEND

- FD FIRE DAMPER - SUPPLY
- FD FIRE DAMPER - EXTRACT

B	Survey record	AGB	27-07-16
A	For Information	AGB	12-10-14
REV:	DESCRIPTION:	BY:	DATE:

STATUS: MASTER



PROJECT: South Mimms Main Intake Grilles, Ductwork and Fire Damper Survey

TITLE: IRC/UKSCB Plantroom Ductwork & Fire Damper Locations

DRAWN: AGB	DATE: 12-10-14
CHECKED:	DATE:
SCALE: 1:50	SHEET: A1 Sht 2 of 2
DRAWING No: P14-016-10-2	REV: B