



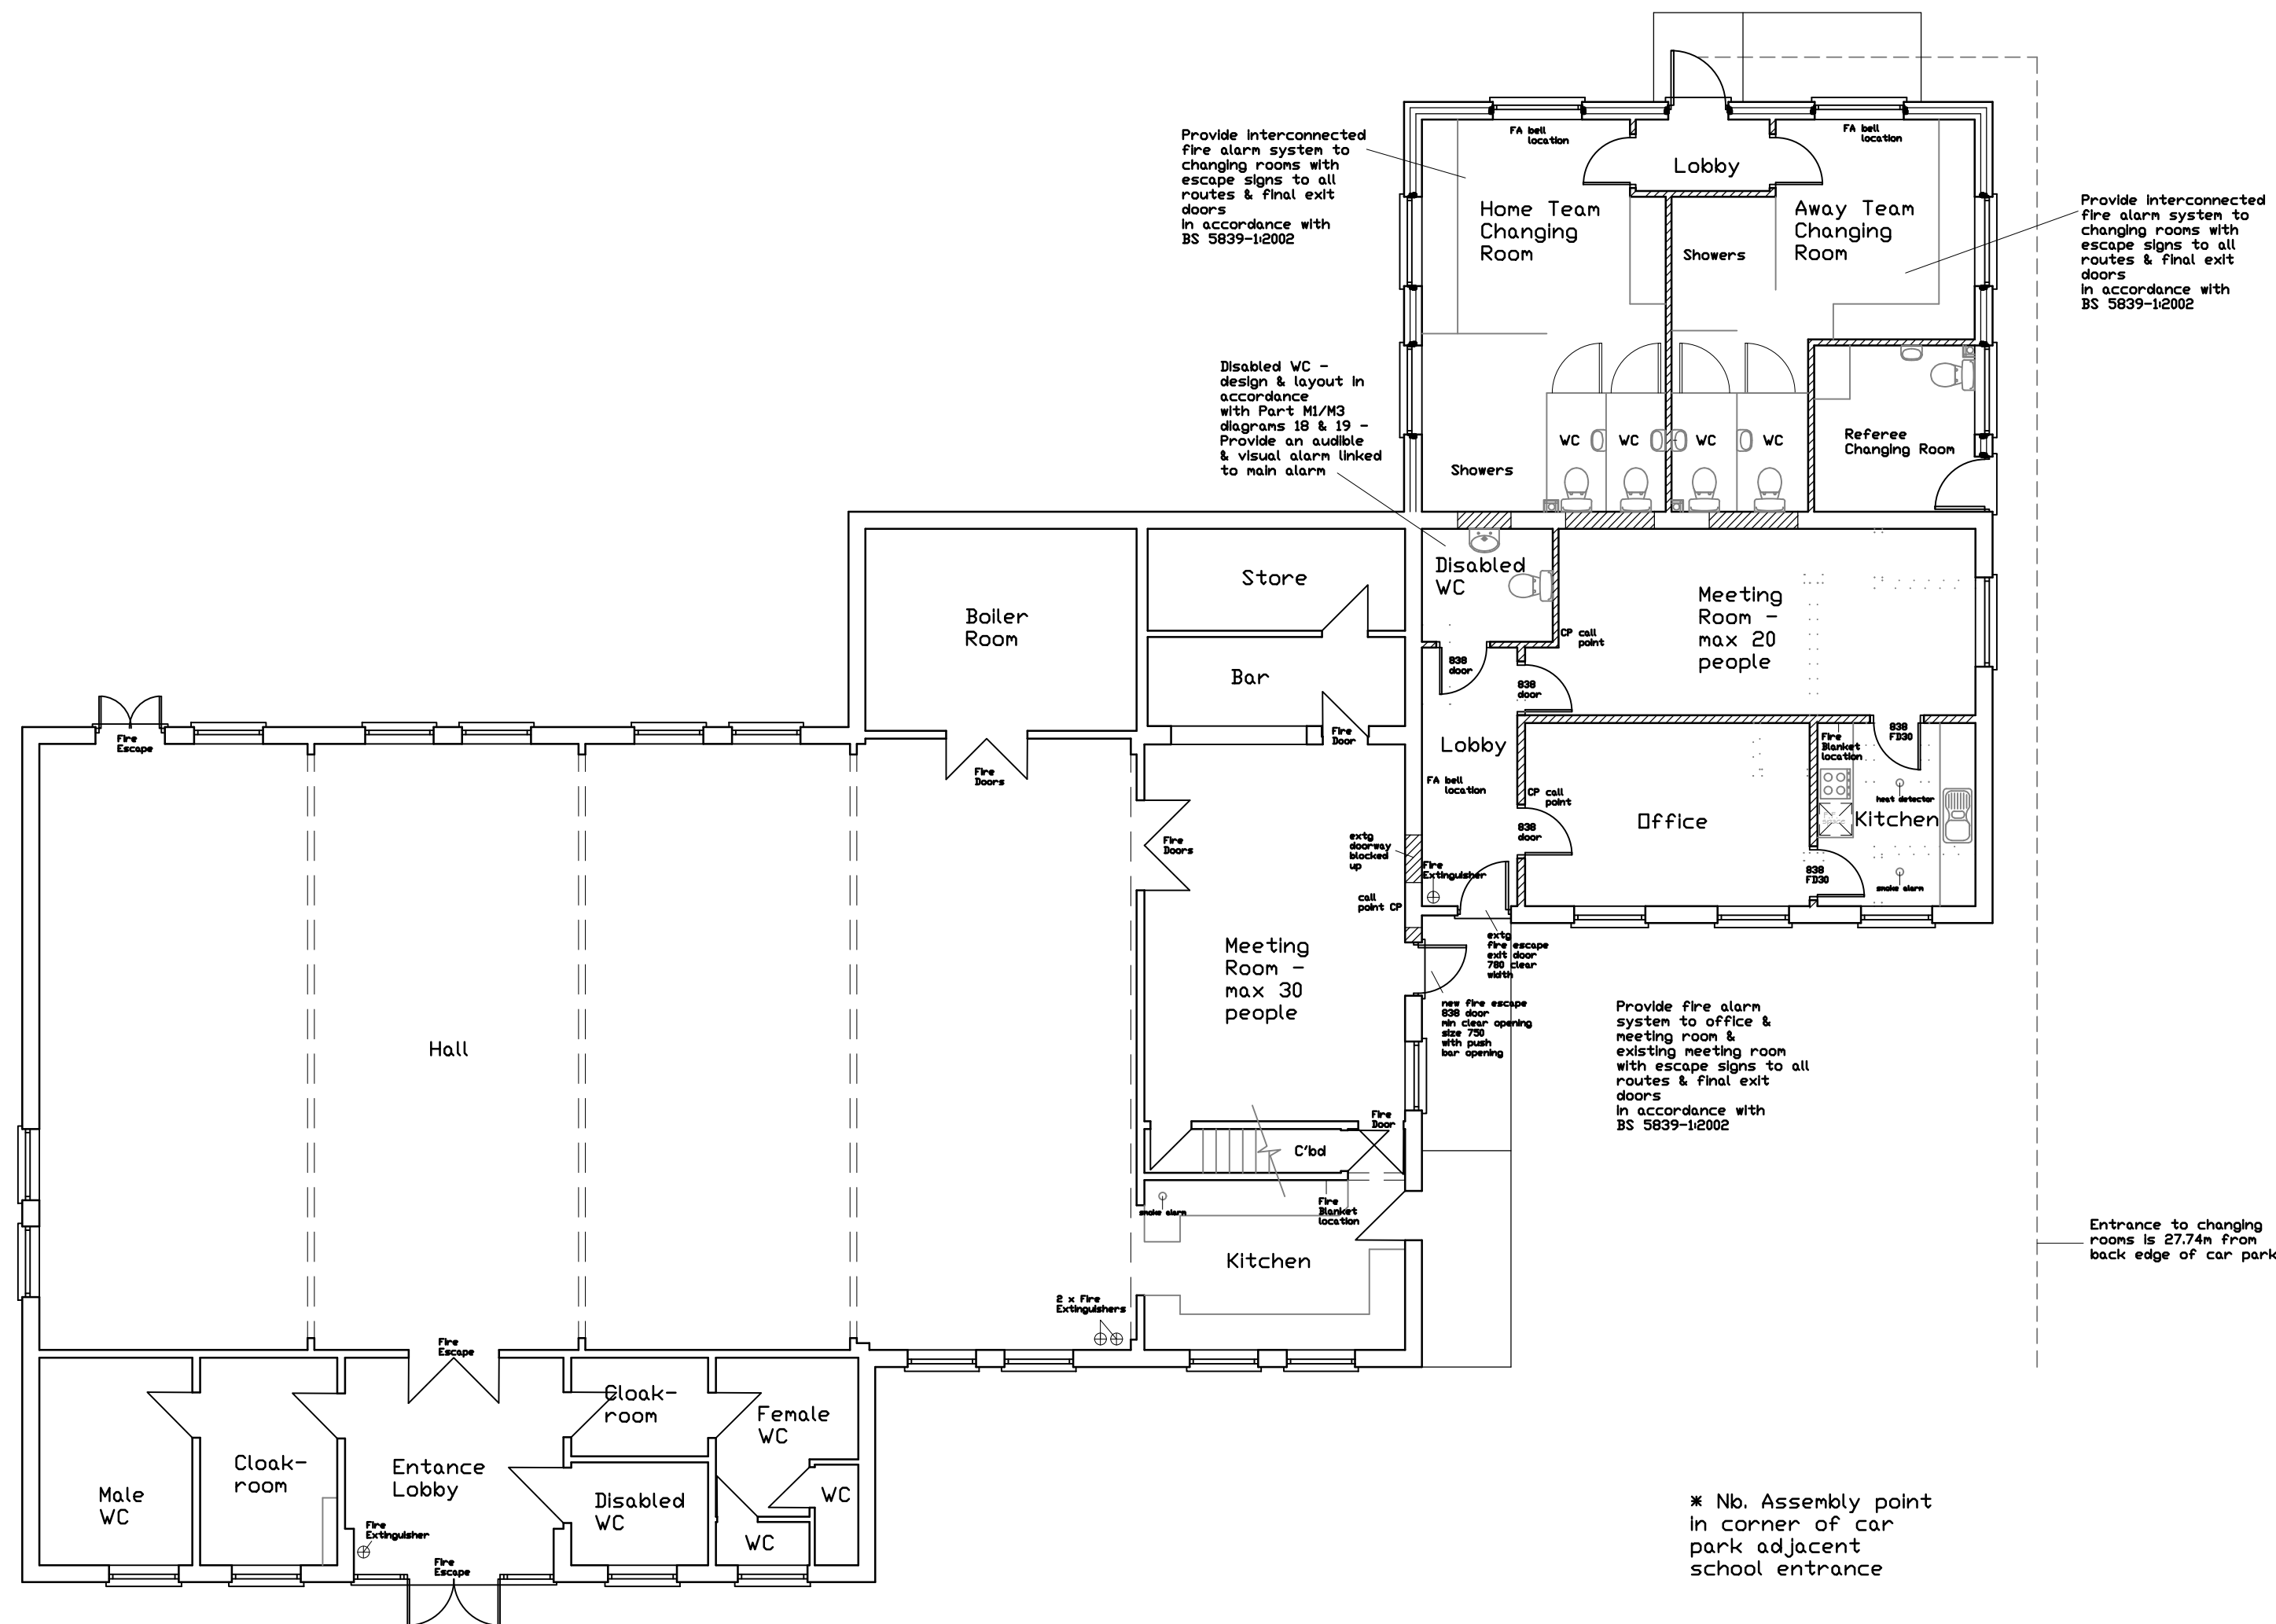

Existing Ground Floor Plan

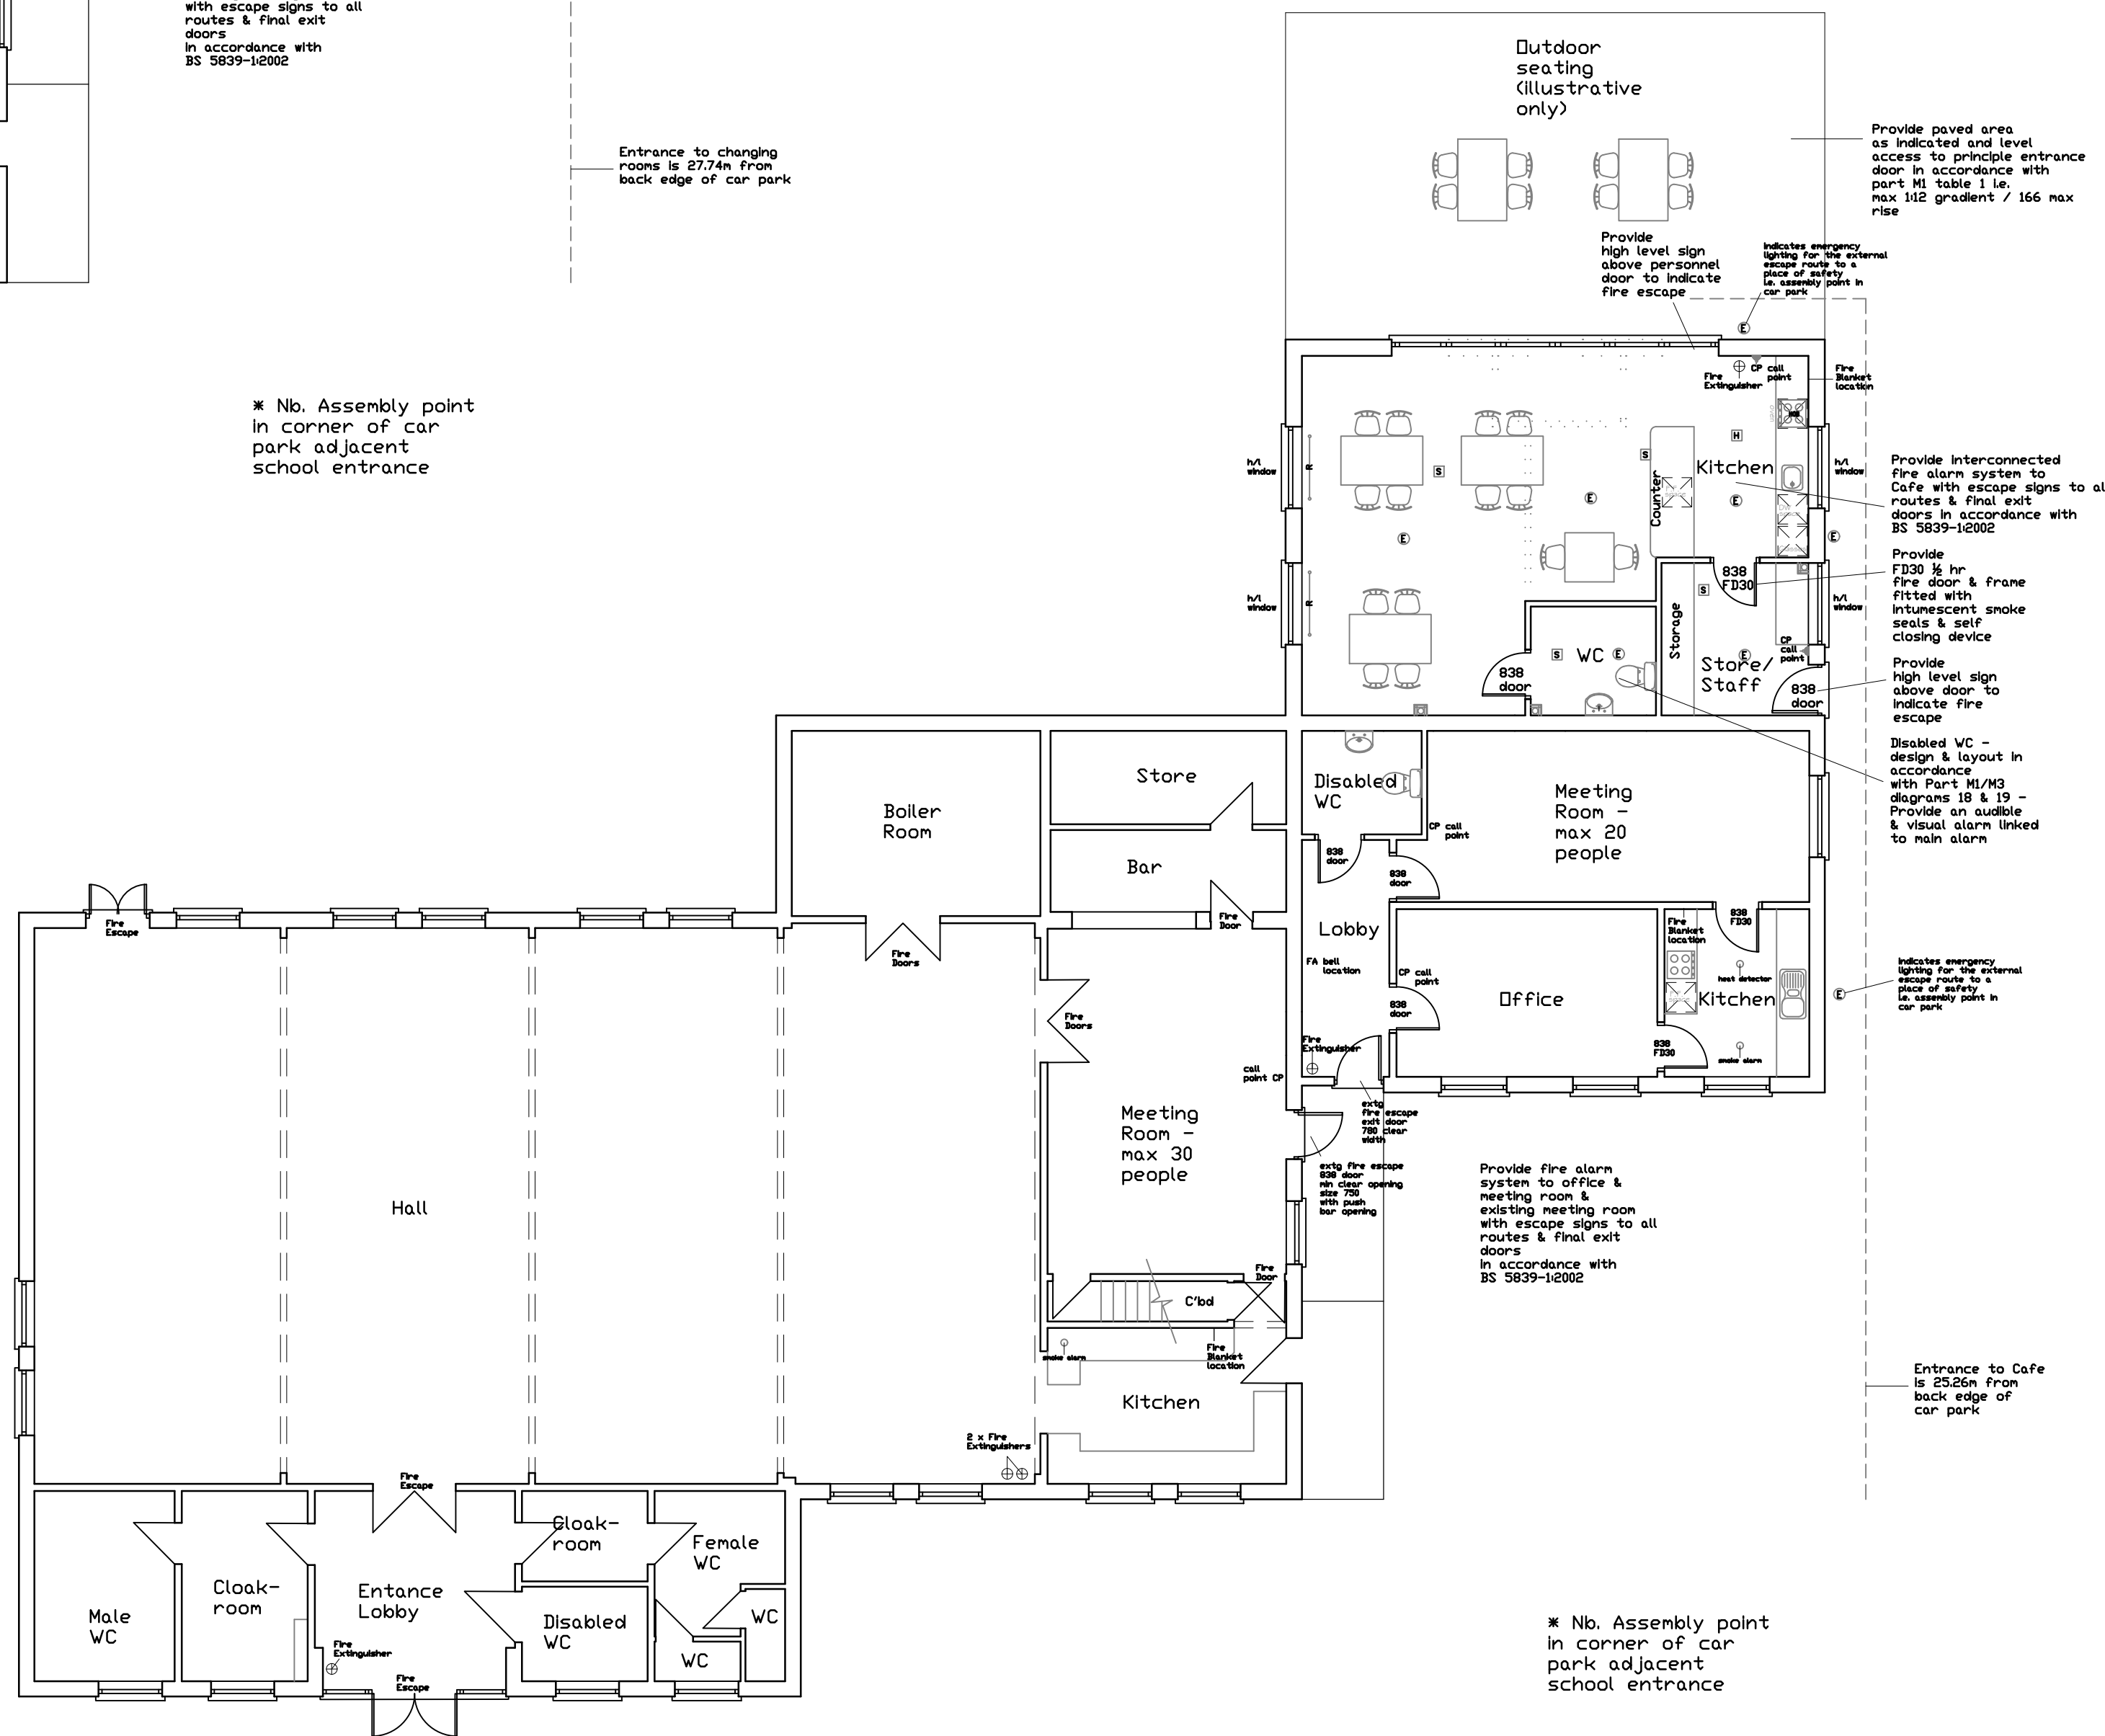

Proposed Ground Floor Plan

All dimensions are to be checked on site or in the workshop prior to commencing any work. Any discrepancies are to be reported to the architect. Work only to figured dimensions.

Rev B: External emergency lighting added 03.09.2024

Rev A: Notes revised 06.08.2024

millbrook
land planning and development ltd

12 Millstream

Weston Turville

Buckinghamshire

HP22 5YL

Tel: 01296 612036

Email: info@millbrook-ltd.com

Title	
Fire Plans	
Job	
Weston Turville Village Hall School Approach,	
Scale	1:100
Date	May 2024
Drw. No.	2023 / WTVH / 7B
Drawn	
Ref.	
Rev.	