


- Responsibility is not accepted for errors made by others in scaling from this drawing. All construction information should be taken from figured dimensions only
- Report errors & omissions to d3-associates
- Check all dimensions on site
- To be read in conjunction with Health and Safety plan and all relevant risk assessments

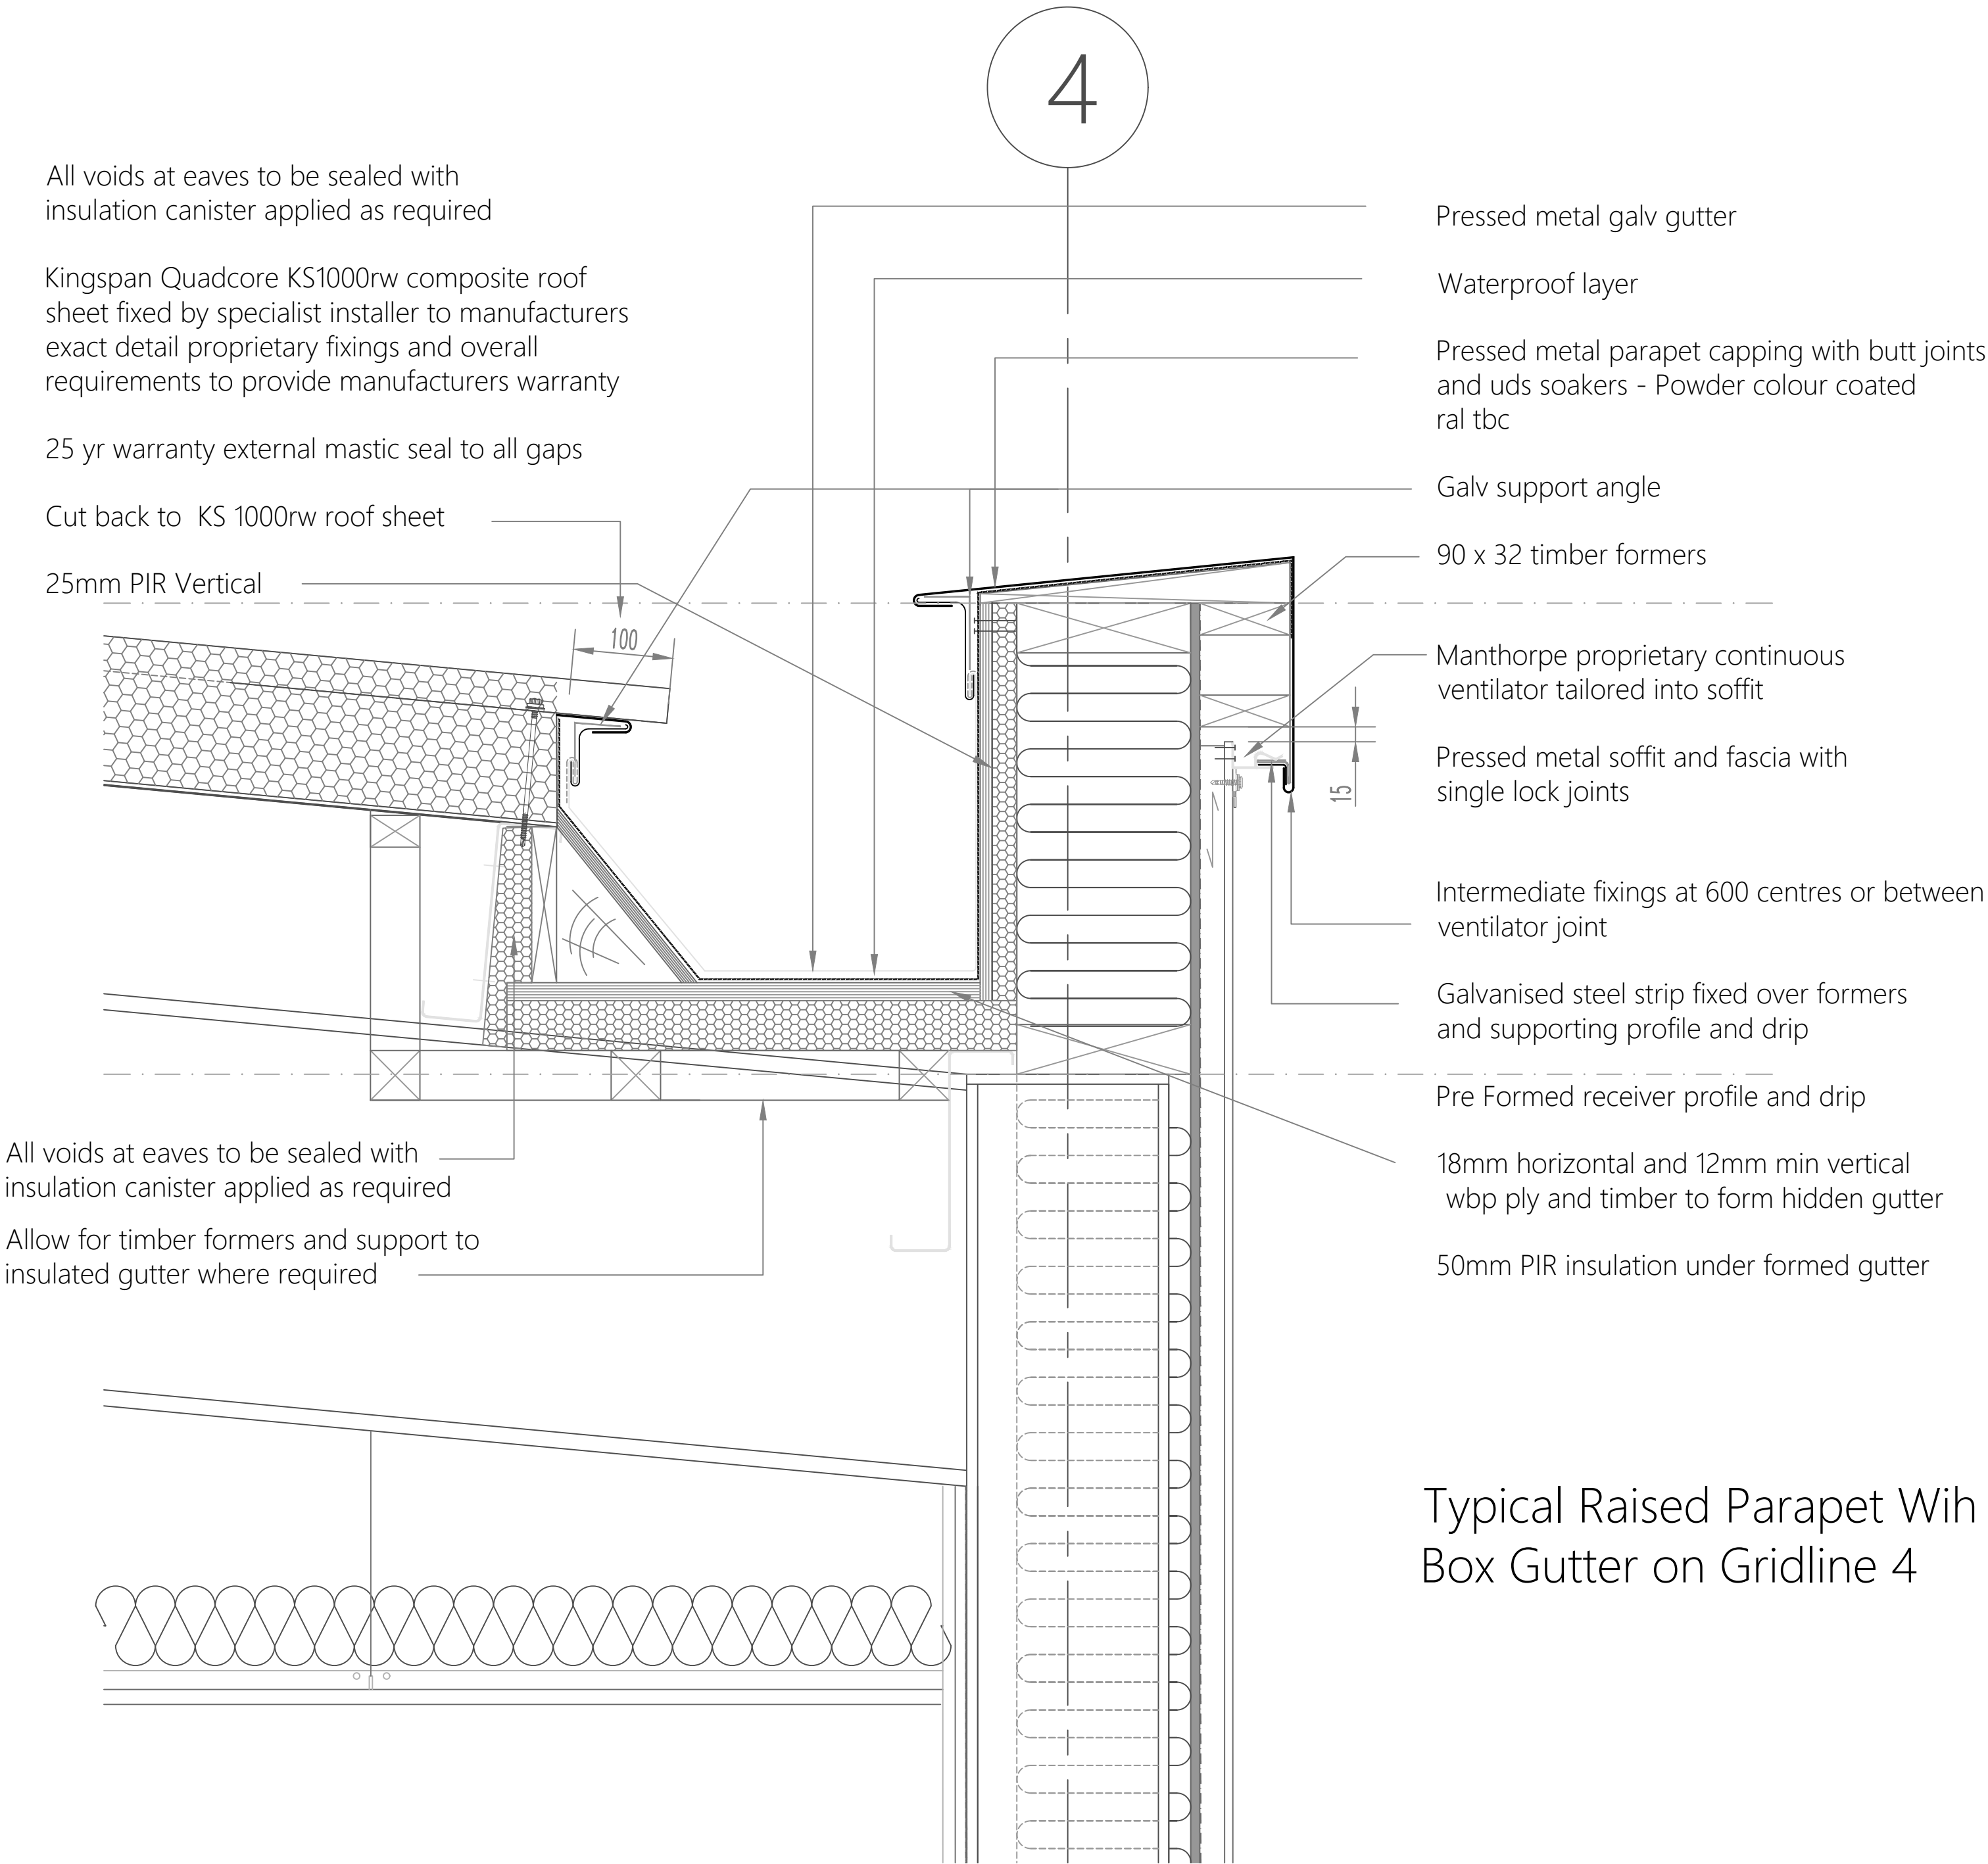

Typical Raised Parapet Wih Hidden Box Gutter on Gridline 4

Purpose of issue						
Tender						
Project information						
Outreach Community Hub Shotton						
Drawing Information						
Typical Raised Parapet on Gridline 4 with Hidden Box Gutter						
Project ID	Originator	Zone	Level	Type	Role	Drawing No.
SHO	D3A	00	XX	DR	A	4304
Project No.	Drawn	Scale @ A2	Status	Revision		
1788	PM	1:5	P1	P1		