


# PHASE 1: SEPTEMBER 2017

10 class bases available

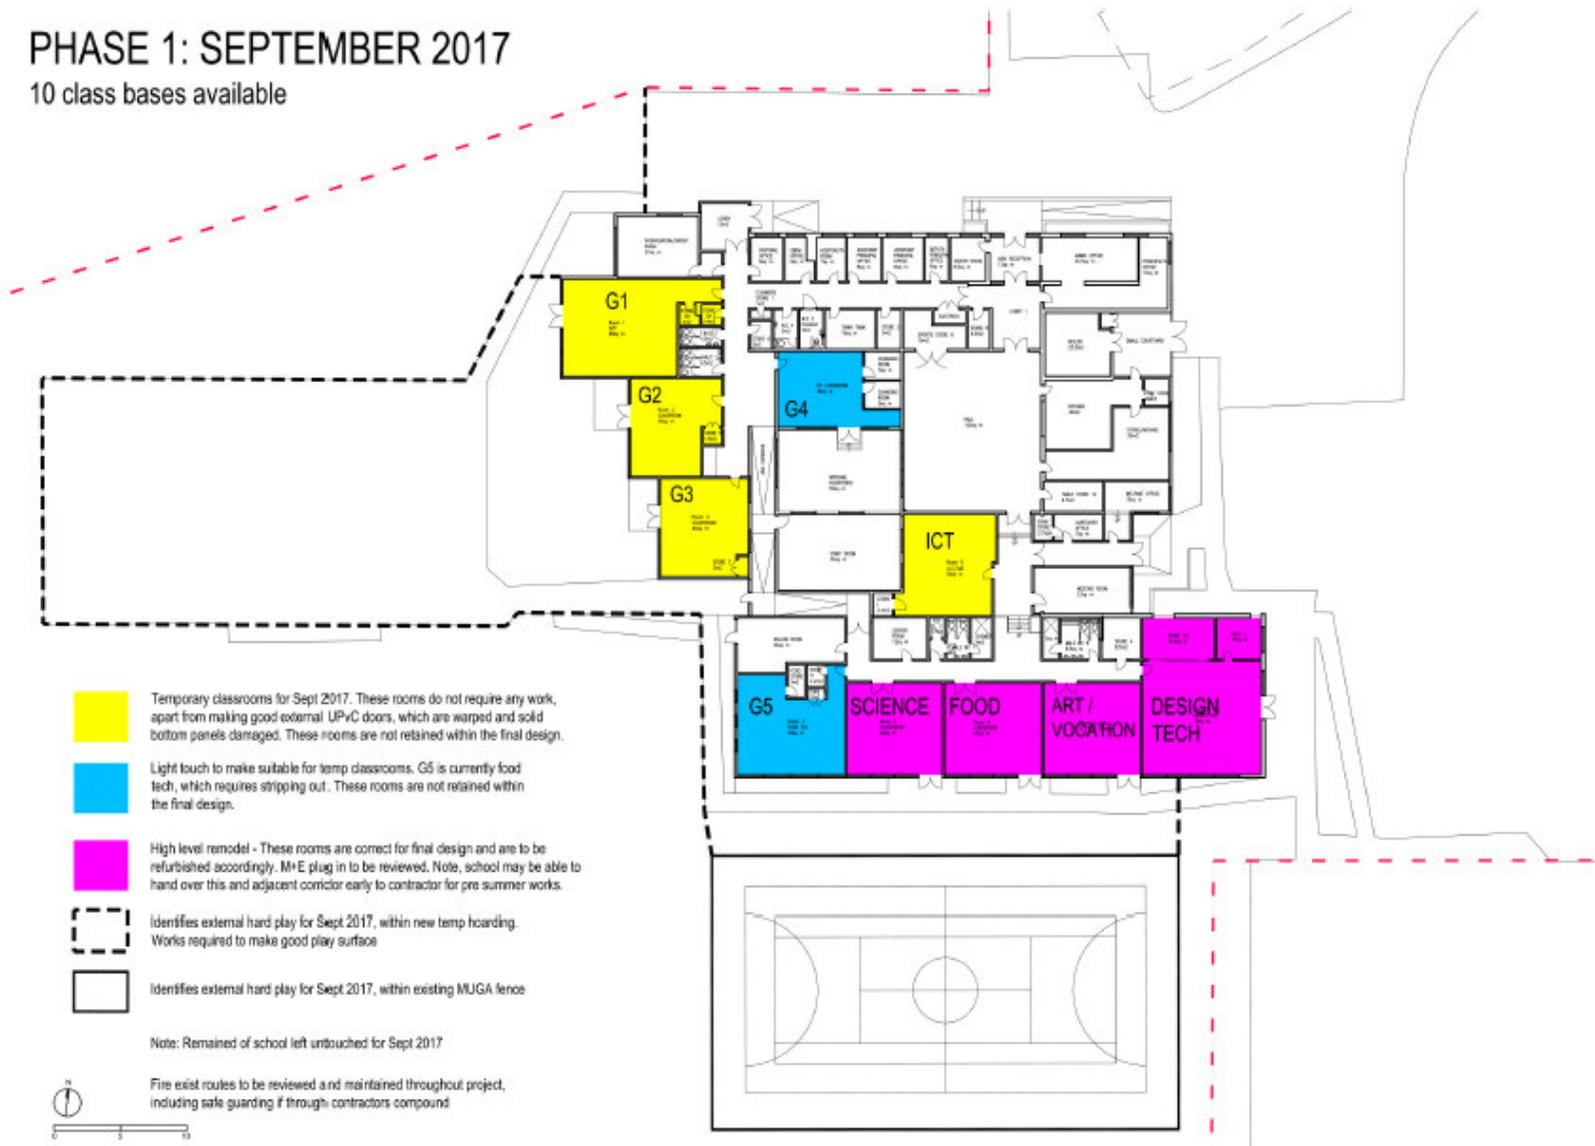

Temporary classrooms for Sept 2017. These rooms do not require any work, apart from making good external UPVC doors, which are warped and solid bottom panels damaged. These rooms are not retained within the final design.

Light touch to make suitable for temp classrooms. G5 is currently food tech, which requires stripping out. These rooms are not retained within the final design.

High level remodel - These rooms are correct for final design and are to be refurbished accordingly. M+E plug in to be reviewed. Note, school may be able to hand over this and adjacent corridor early to contractor for pre summer works.

Identifies external hard play for Sept 2017, within new temp hoarding. Works required to make good play surface

Identifies external hard play for Sept 2017, within existing MUGA fence

Note: Remained of school left untouched for Sept 2017

Fire exist routes to be reviewed and maintained throughout project, including safe guarding if through contractors compound

