



DO NOT SCALE THIS DRAWING USE DIMENSIONS ONLY
VERIFY ALL DIMENSIONS ON SITE BEFORE COMMENCING ANY
WORK OR SHOP DRAWINGS
INFORM THE ARCHITECT BEFORE ANY WORK STARTS IF THIS
DRAWING EXCEEDS THE QUANTITIES IN ANY WAY

Revision Date


Note: Drawings provided by GBS Architects, Jan 2013

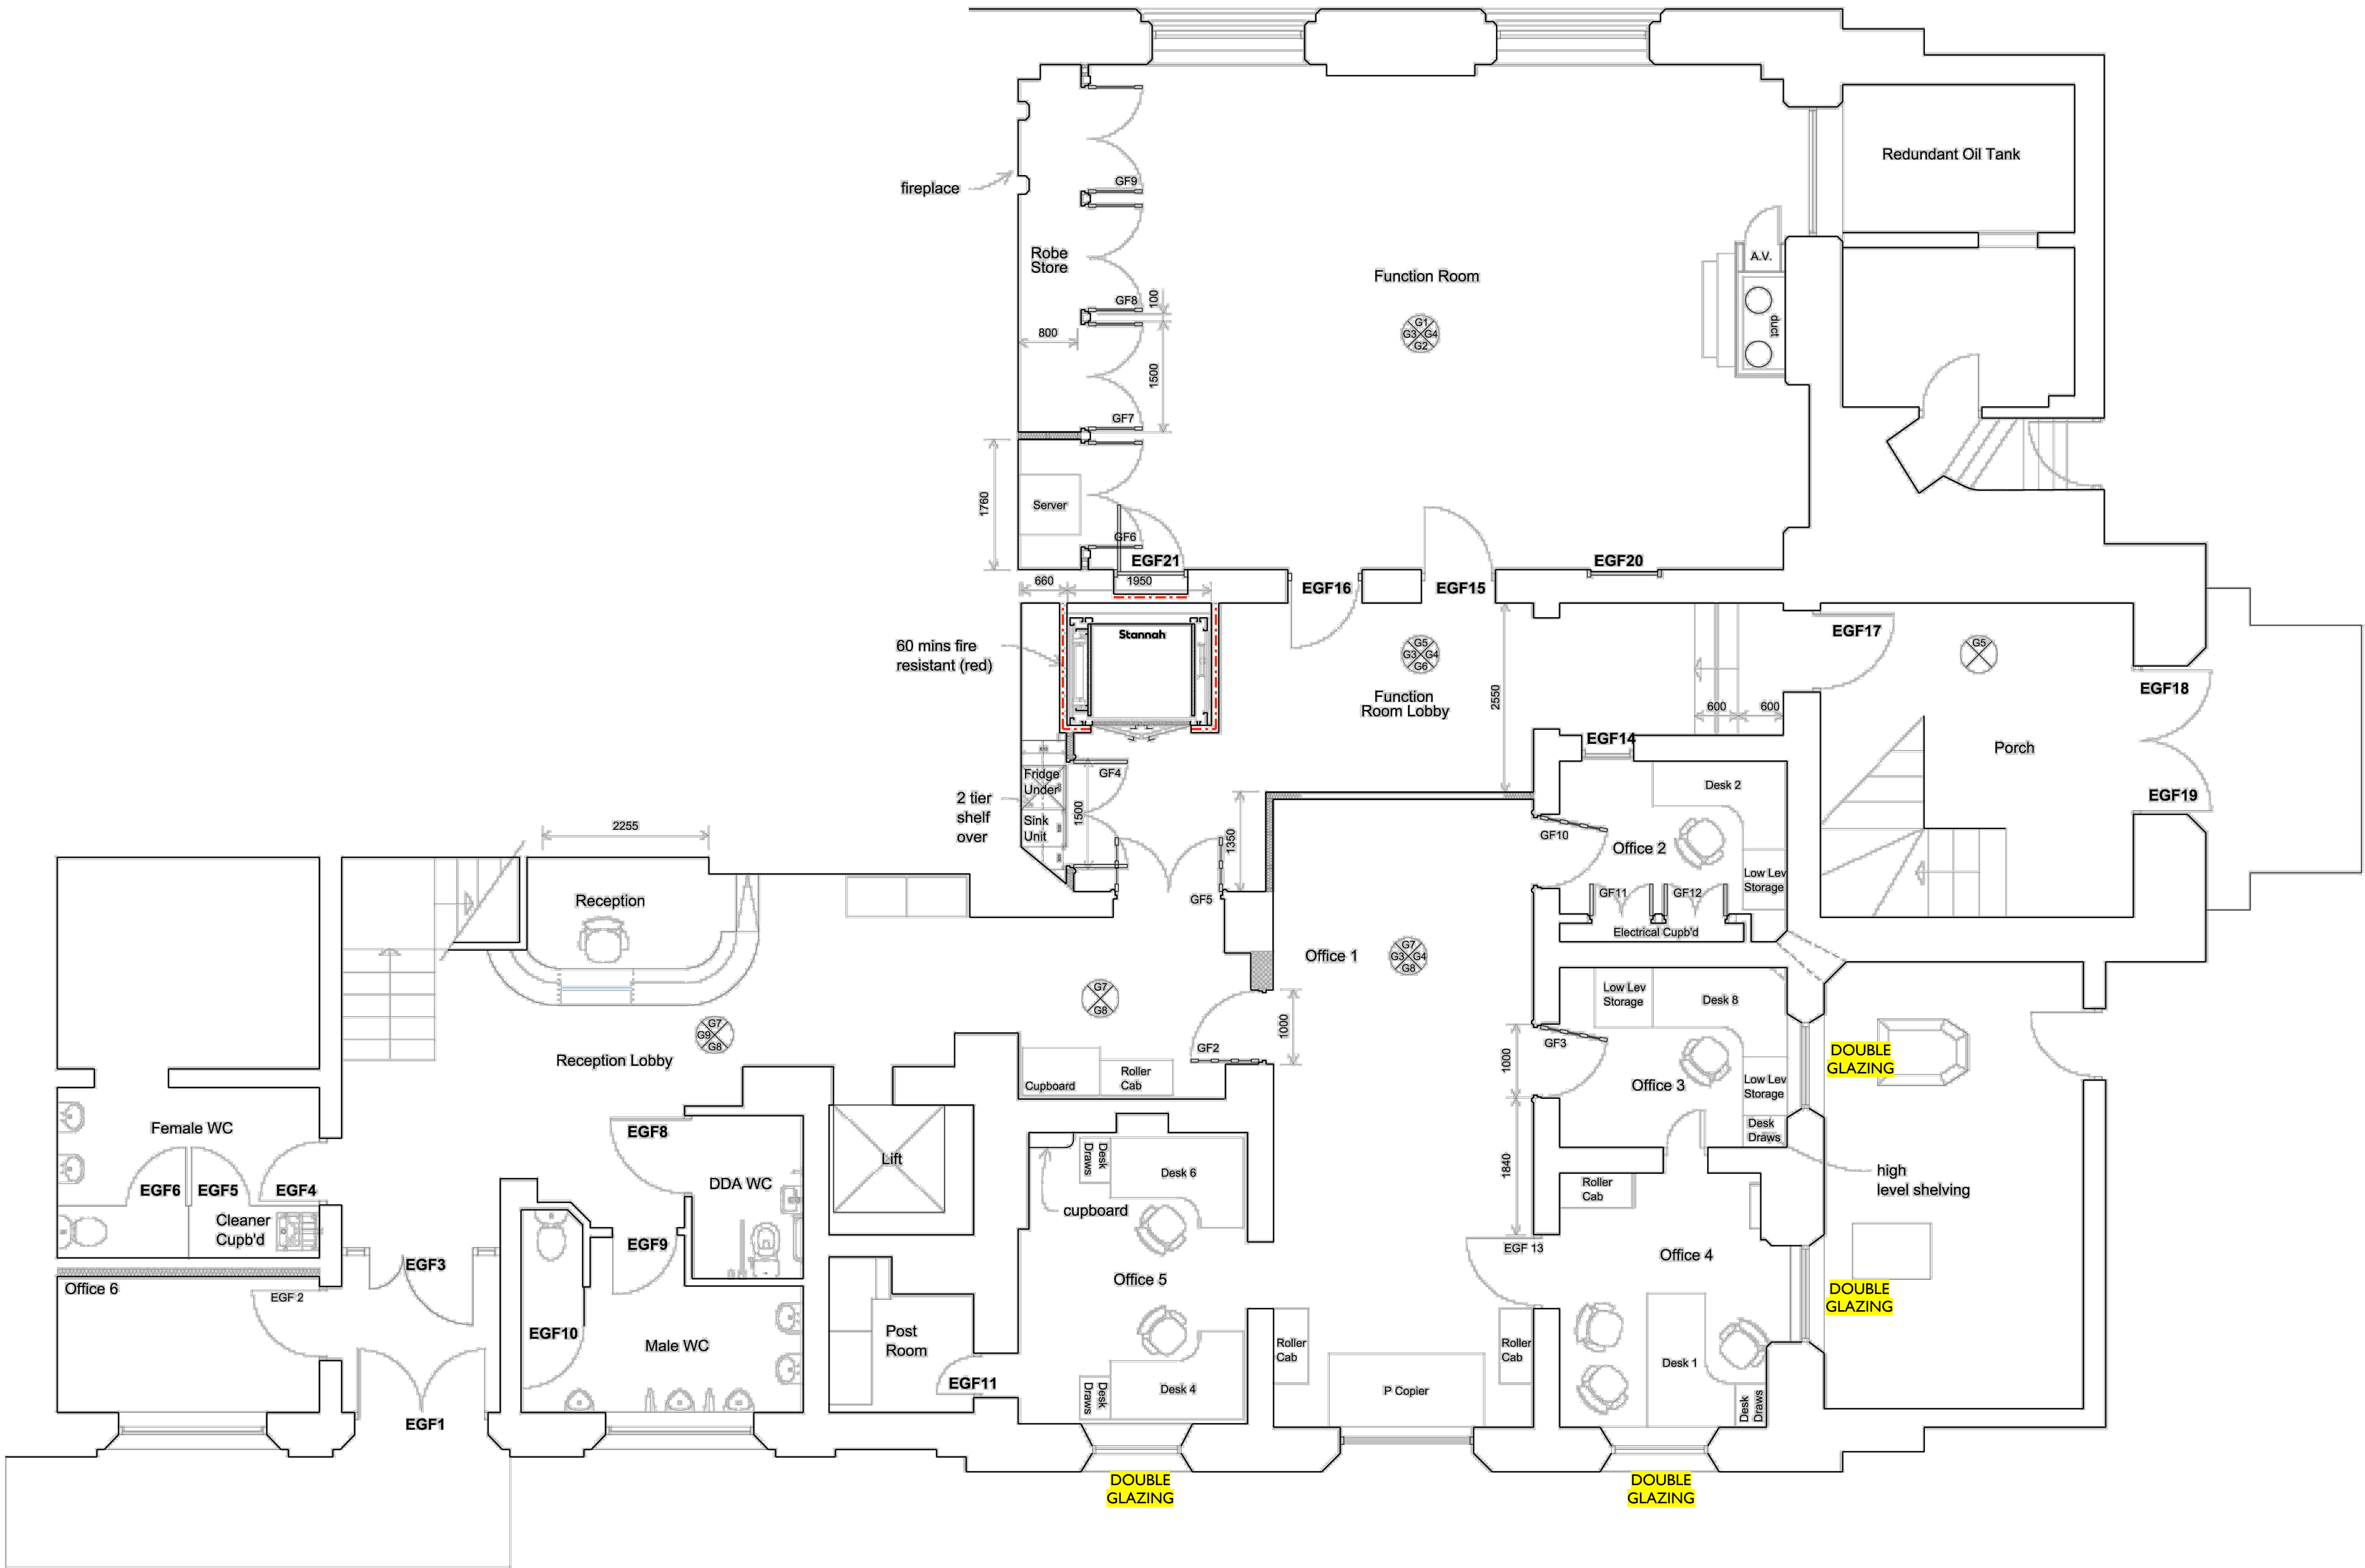

PROPOSED GROUND FLOOR PLAN

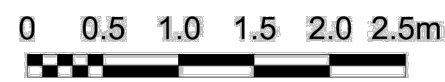

DRAWING ISSUE STATUS	REVISION N°	DATE	SIGNED
RISK ASSESSMENT UNDERTAKEN			
PLANNING APPLICATION N° 1			
PLANNING APPLICATION N° 2			
PLANNING CONSENT			
LISTED BLDG APPLICATION			
LISTED BLDG CONSENT			
DAC APPROVAL			
BLDG CONTROL APPLICATION			
BLDG CONTROL APPROVAL			
TENDER DOCUMENT			
CONTRACT DOCUMENT			

CLIENT Banbury Town Council	
PROJECT Banbury Town Hall	
TITLE Ground Floor Glazing Plan (with Proposed Glazing Works Highlighted in Yellow)	
SCALE Approx. 1:50 @ A1	
DATE March 2017	DRAWN CJW
JOB N° 16_I90	DRAWING N° 01
Acanthus House 57 Hightown Road Banbury • Oxfordshire OX16 9BE Tel: 01295 702600 Fax: 01295 702601 architects@acanthusclews.co.uk www.acanthusclews.co.uk	