



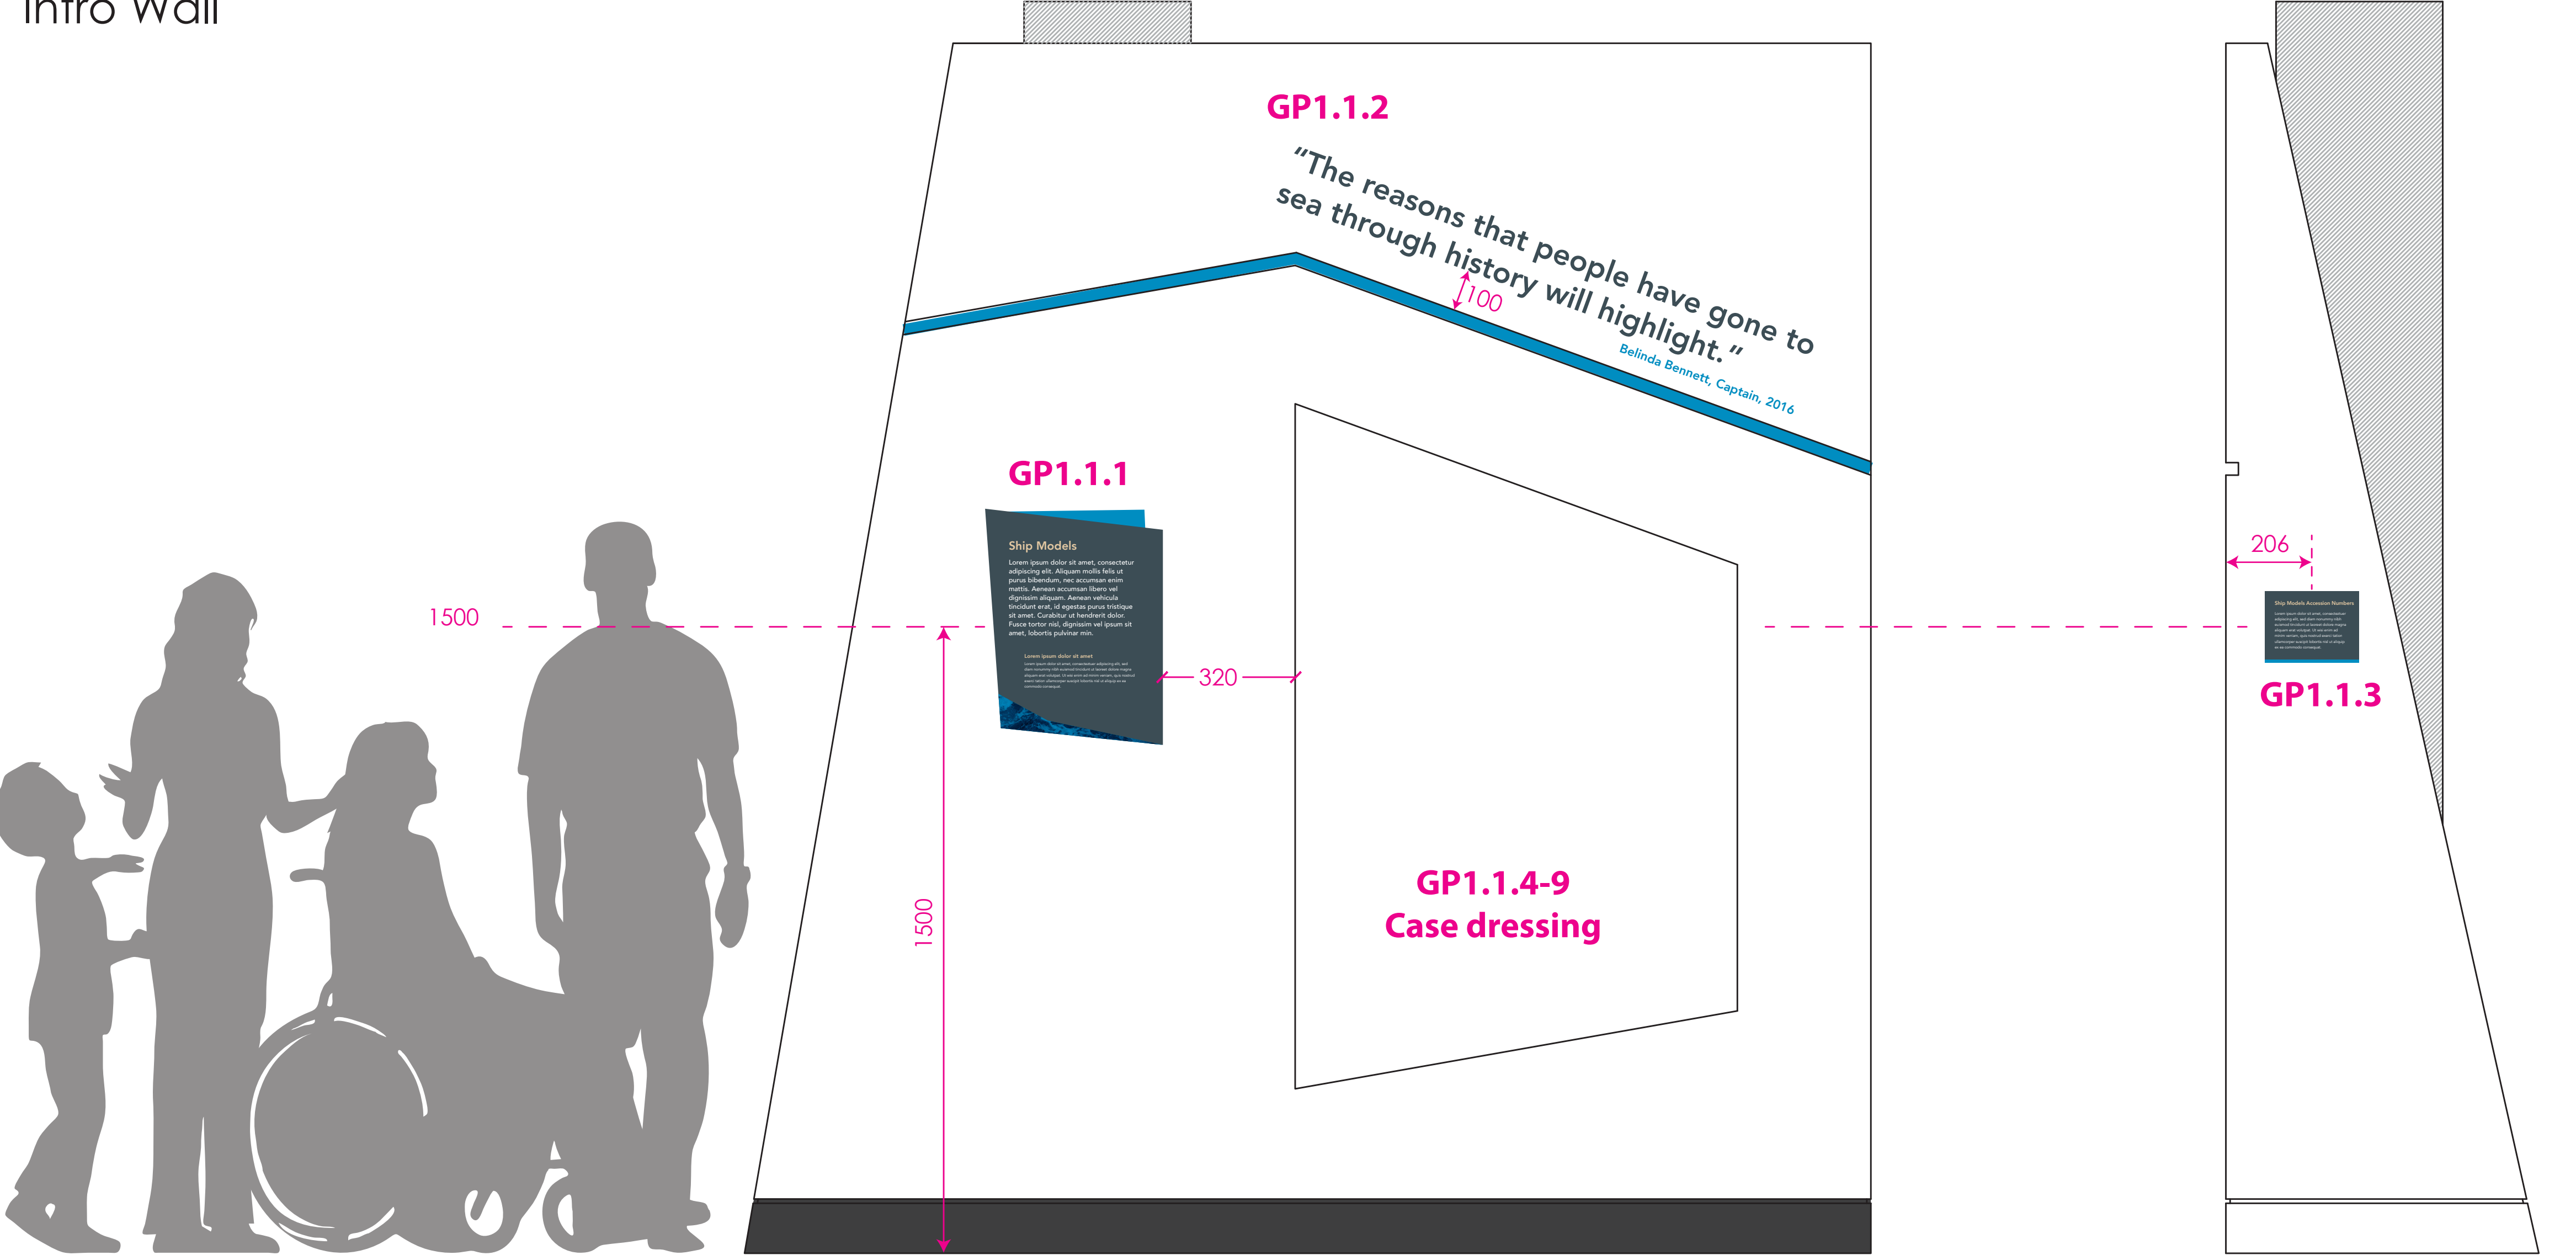


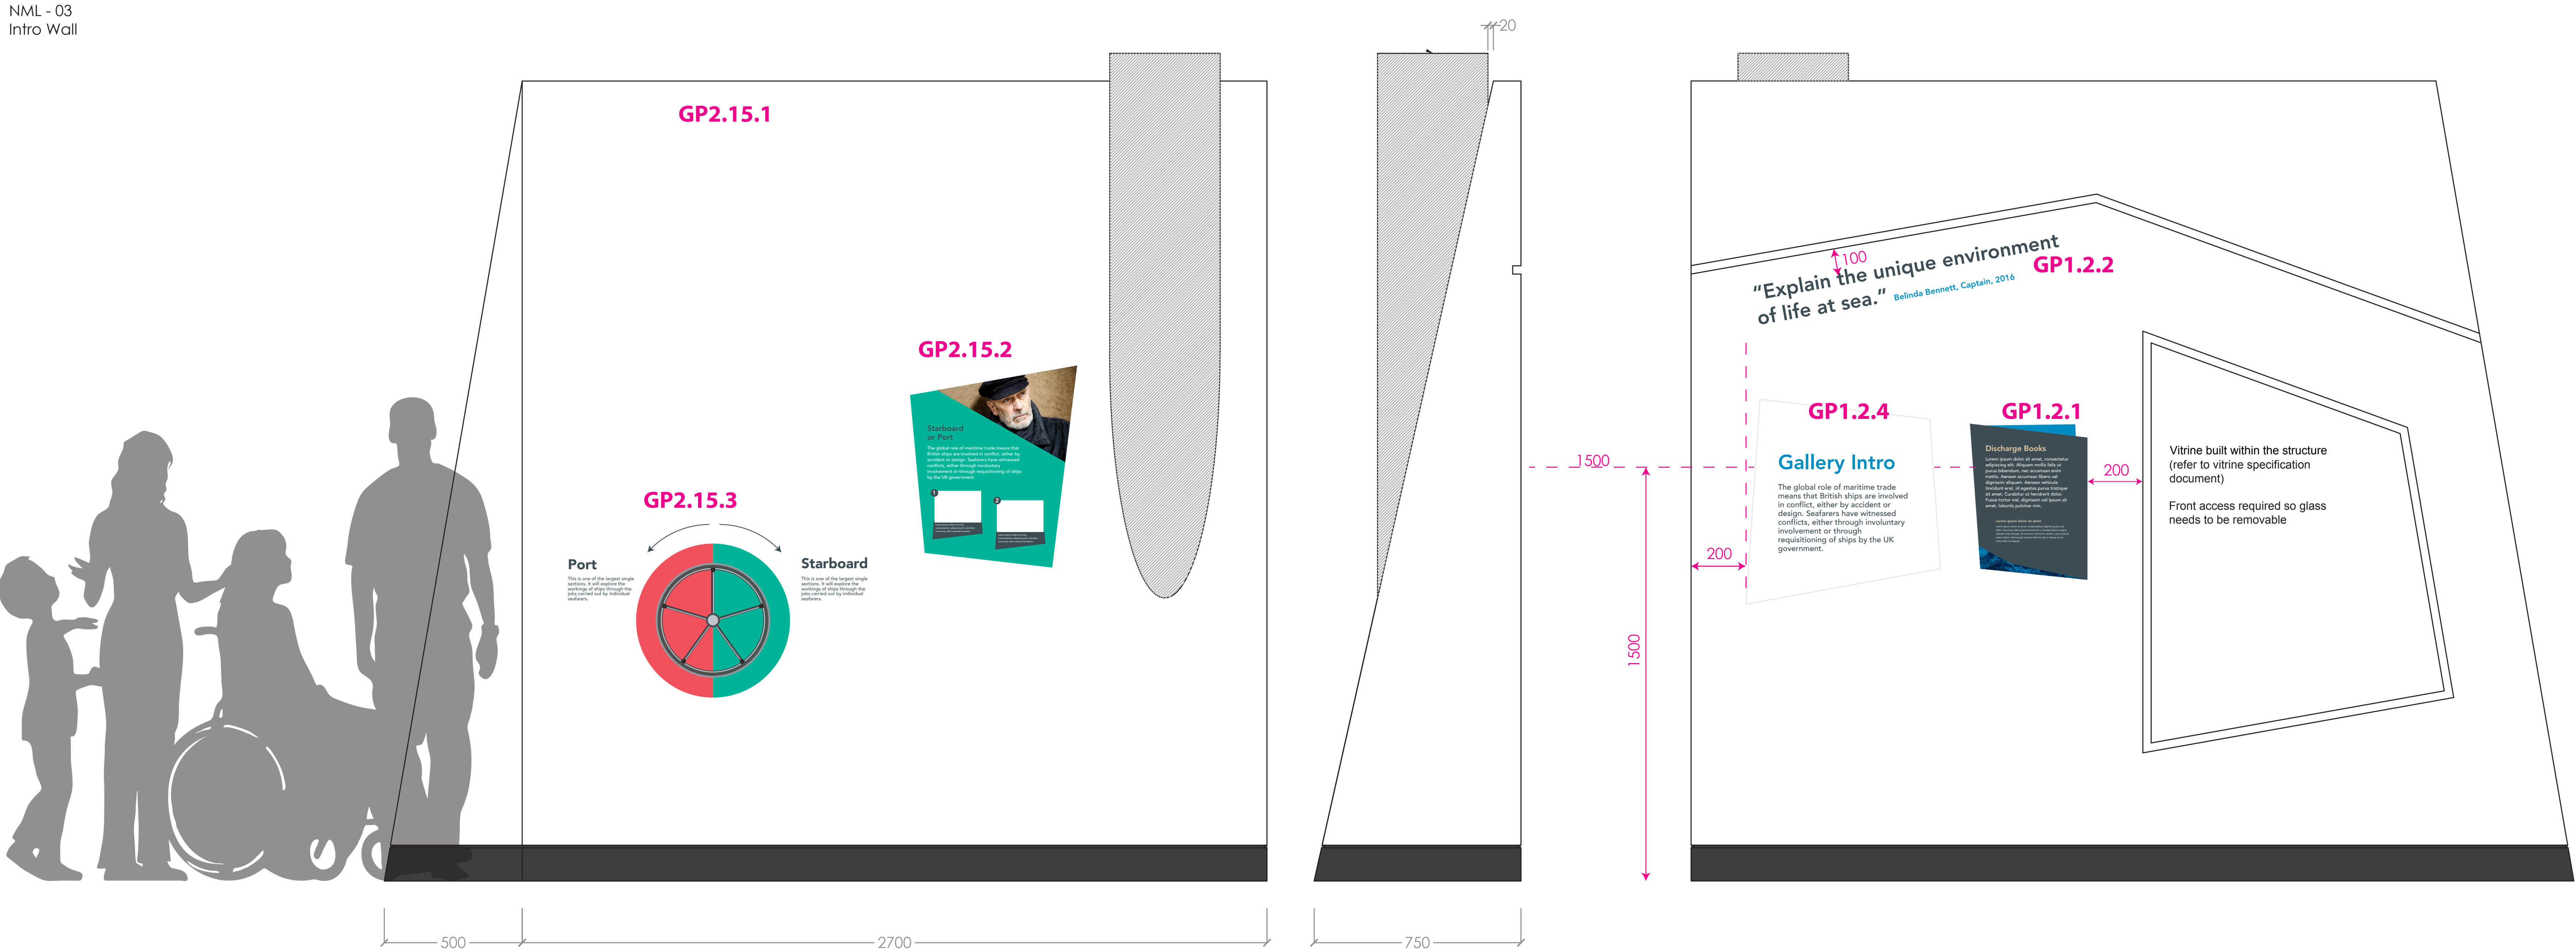

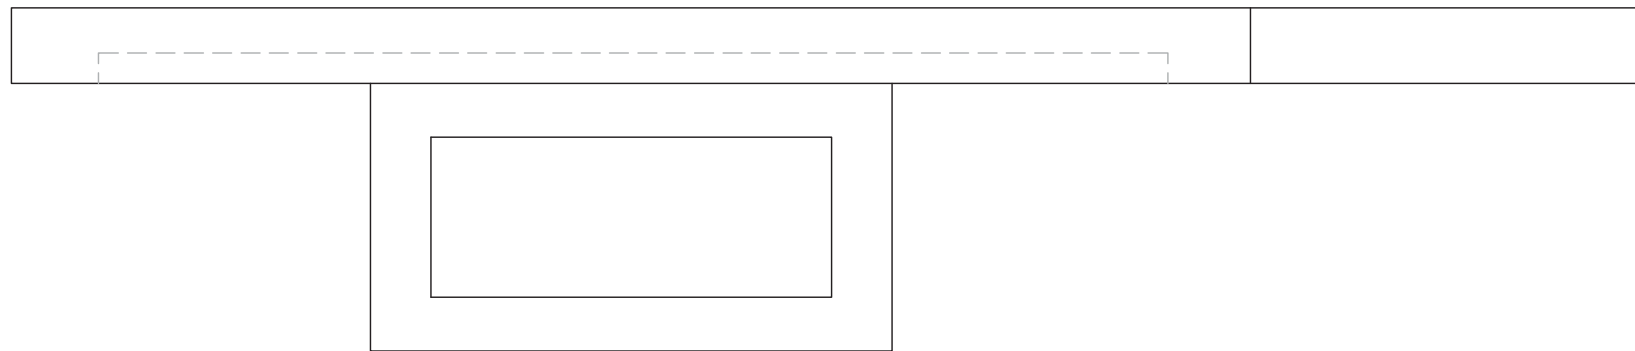

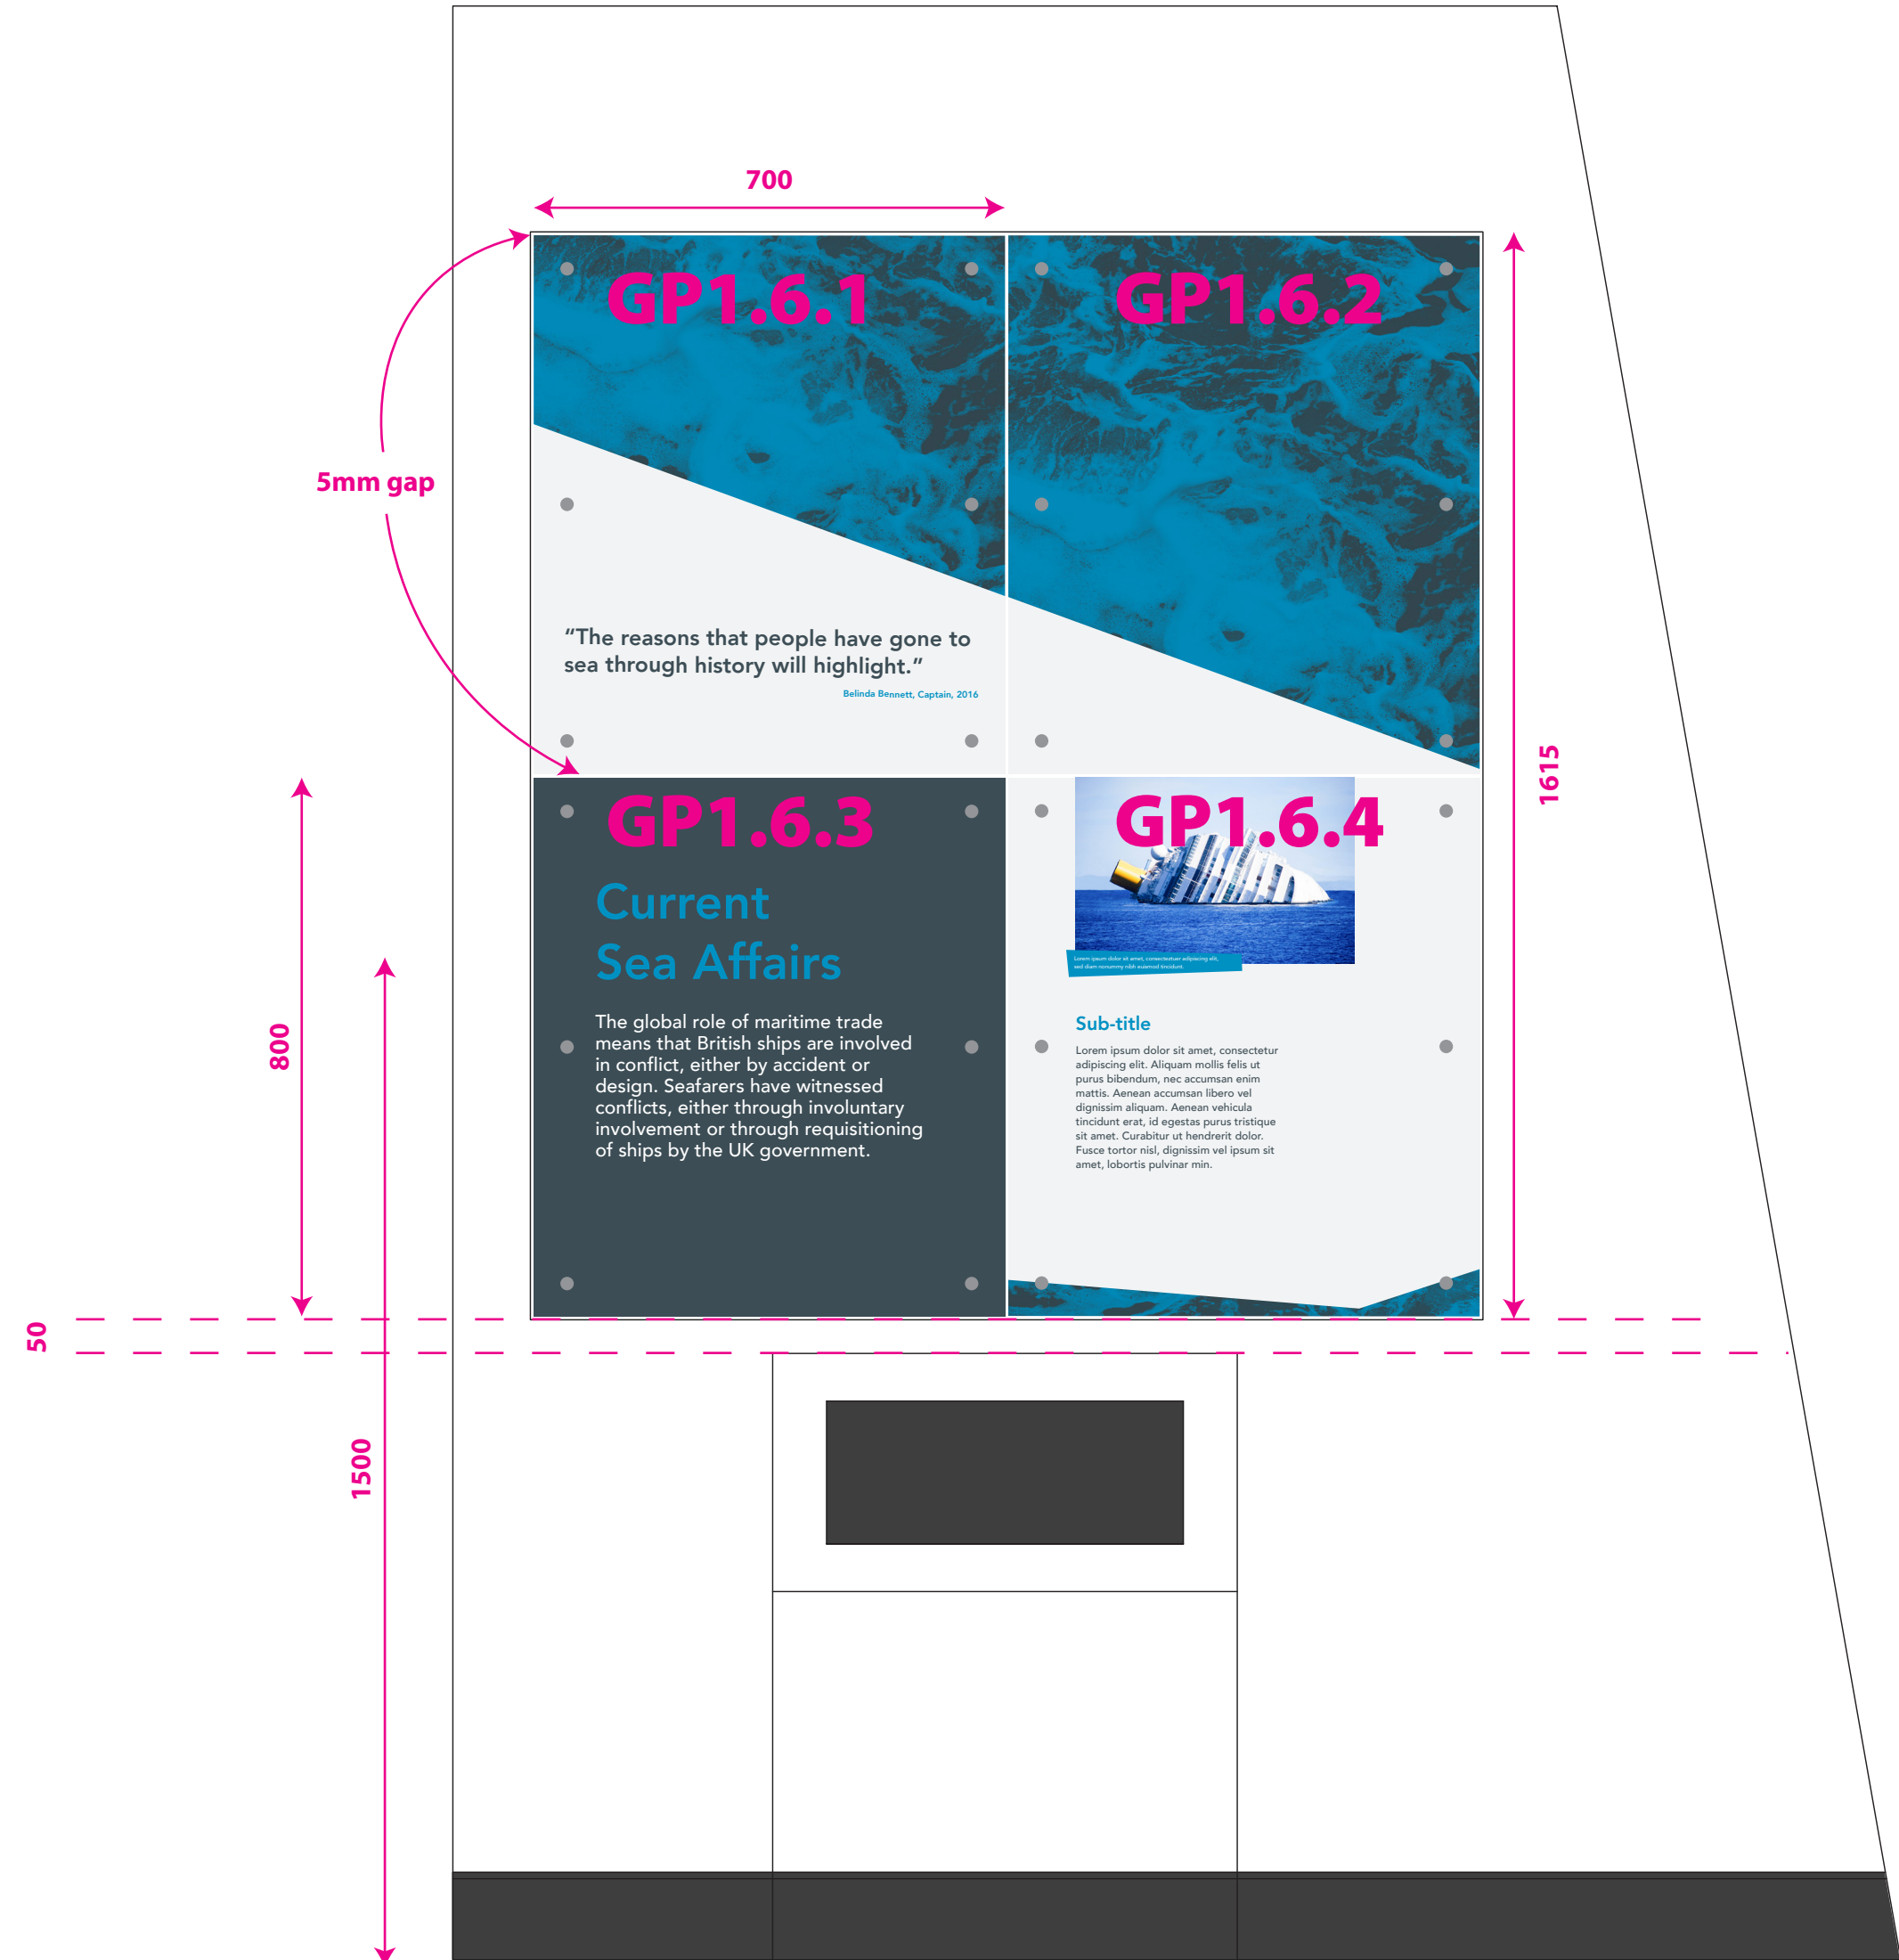

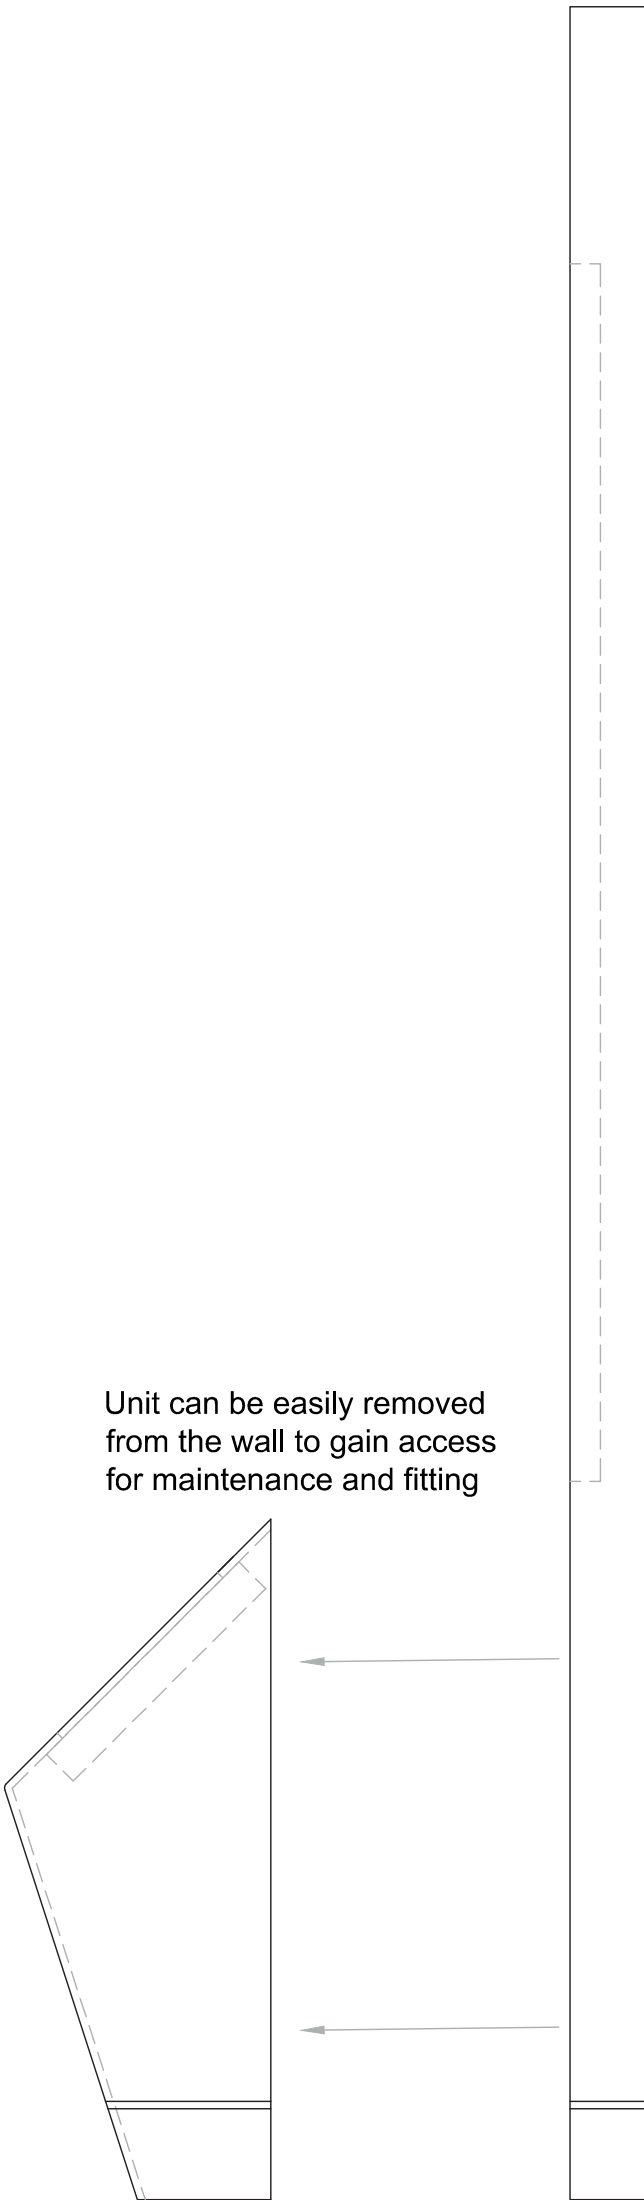

Top of structure to be left open so we can drop power from above

