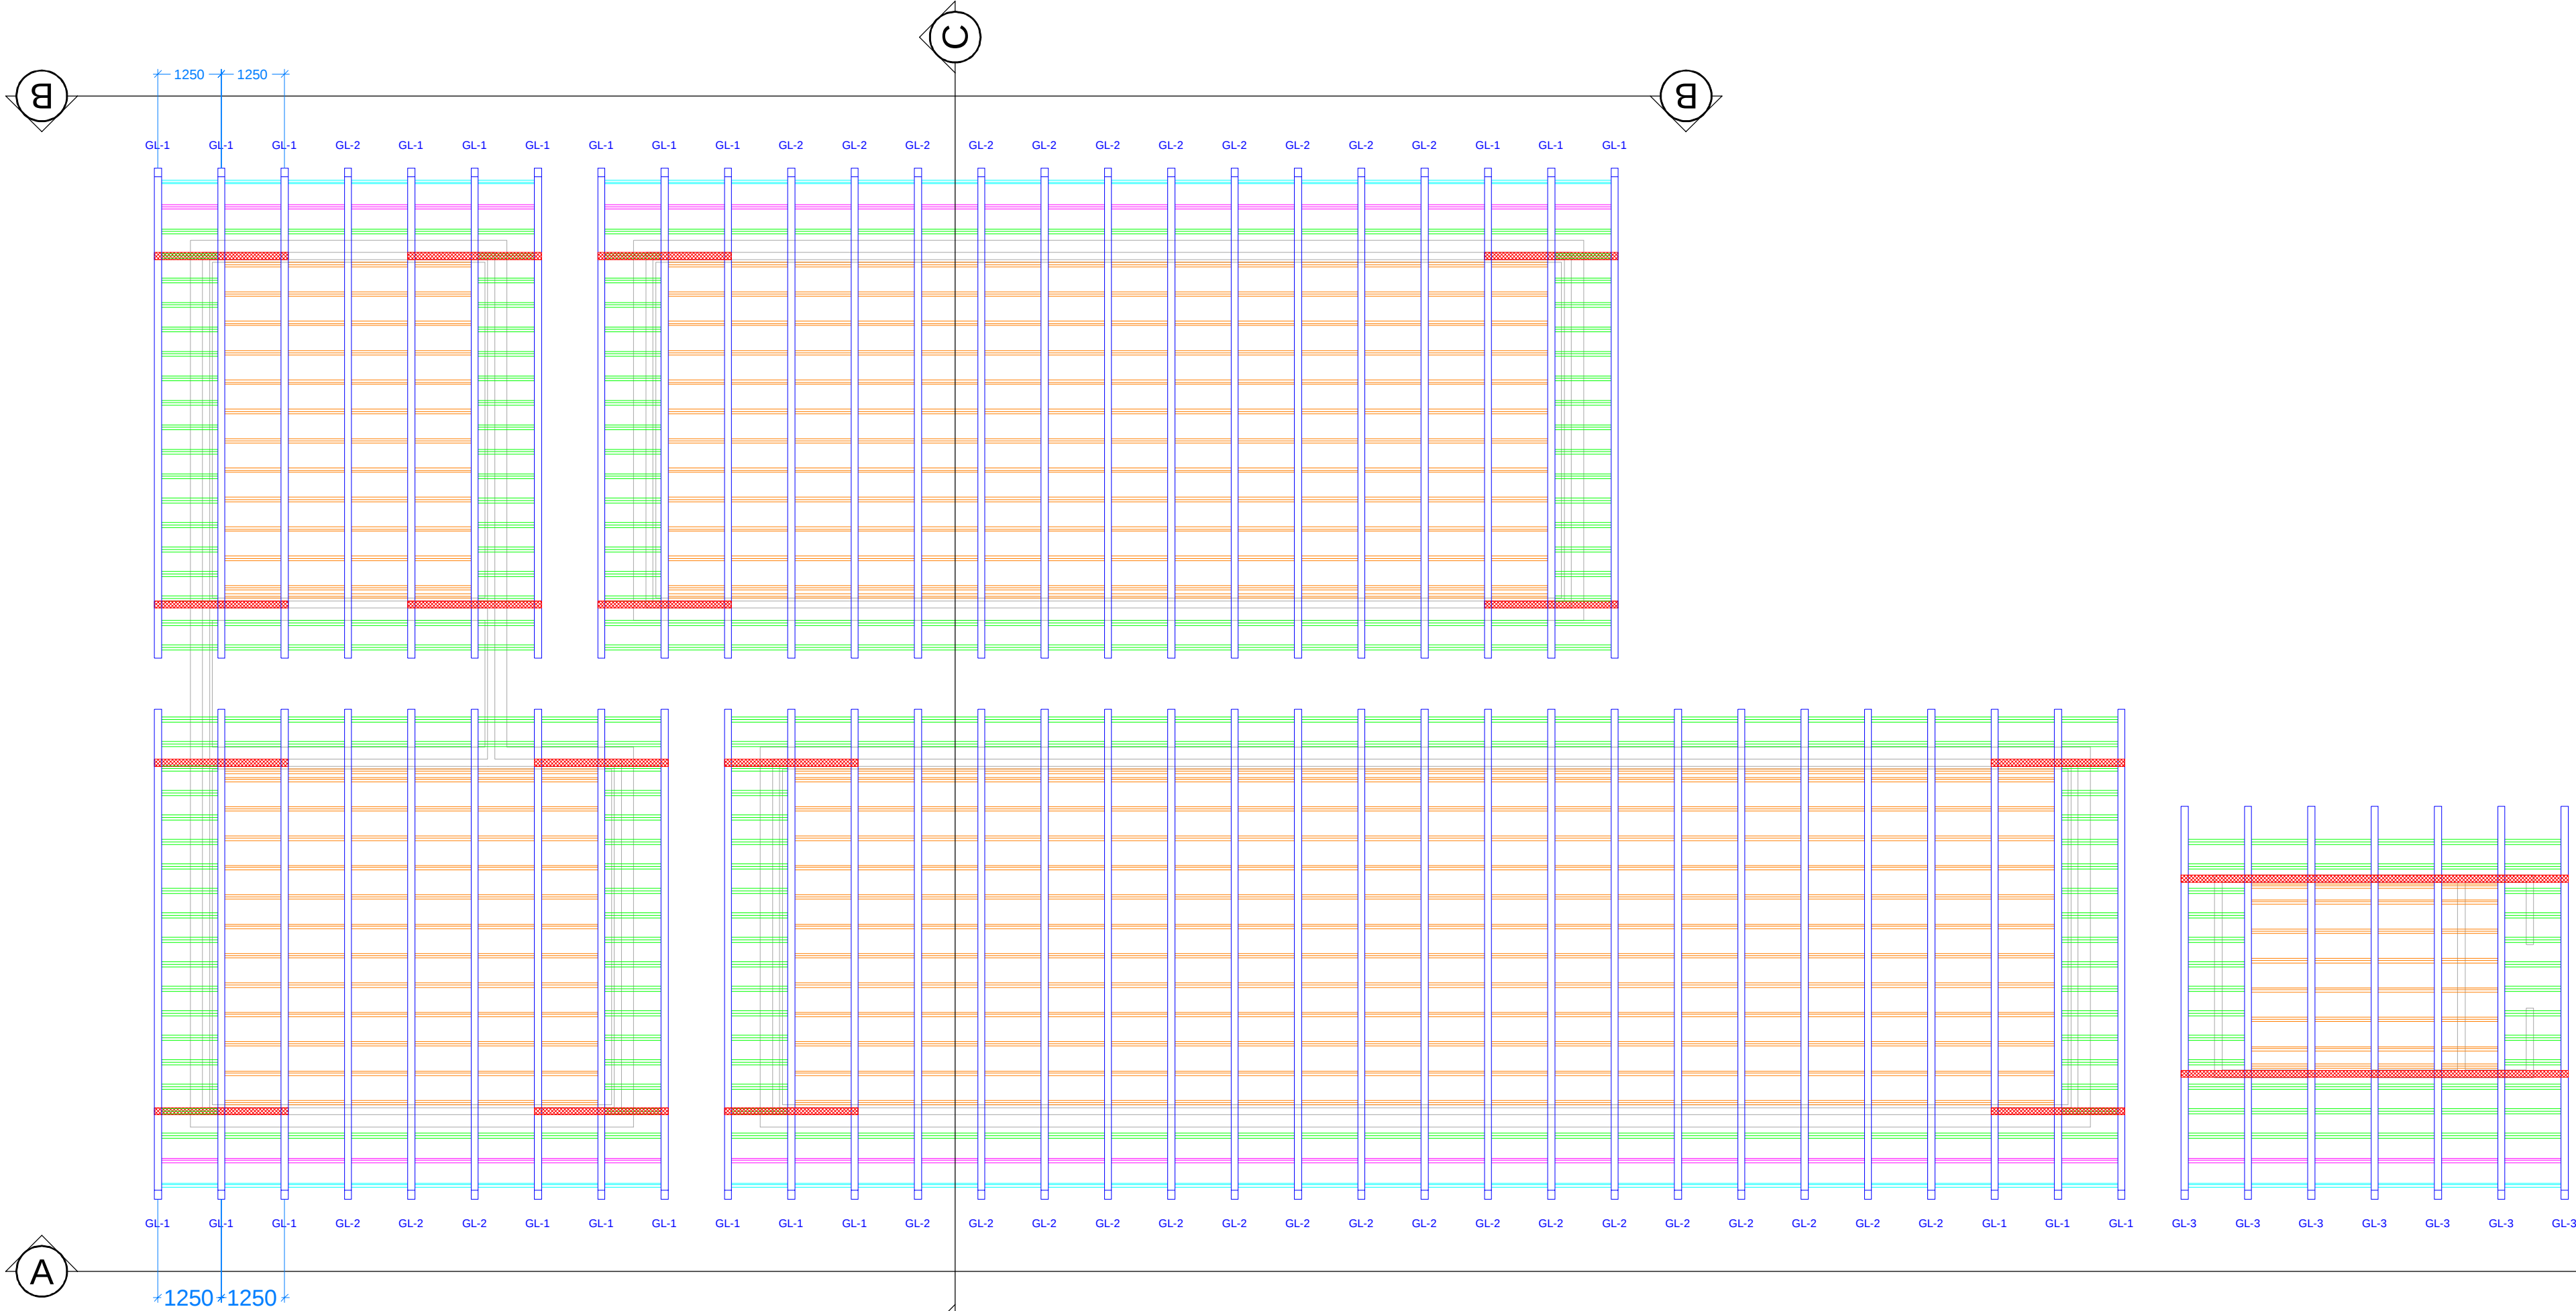
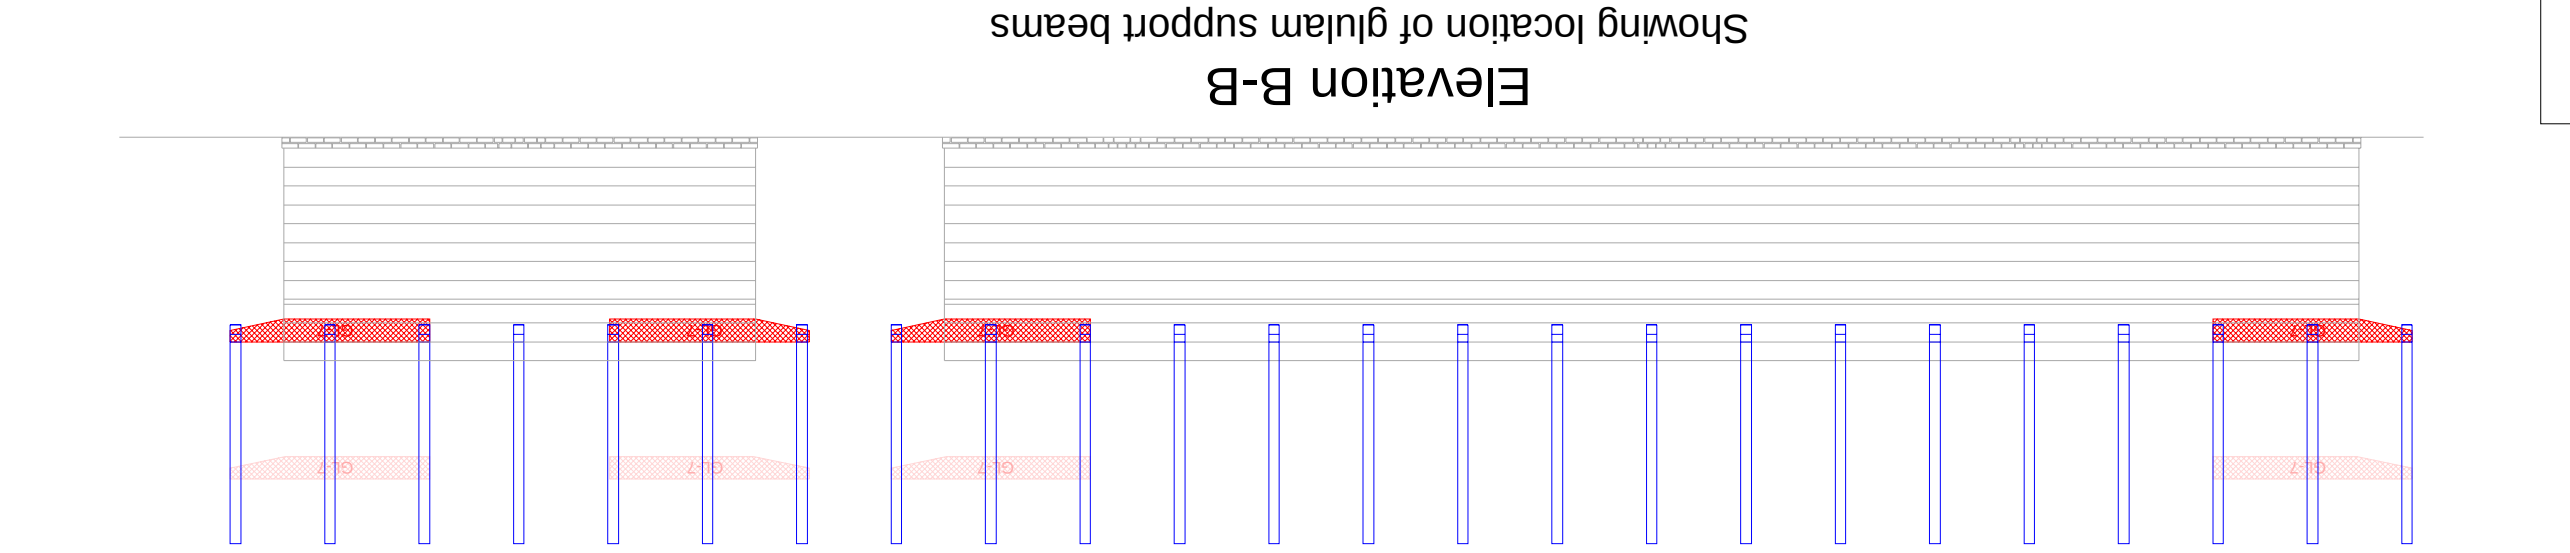
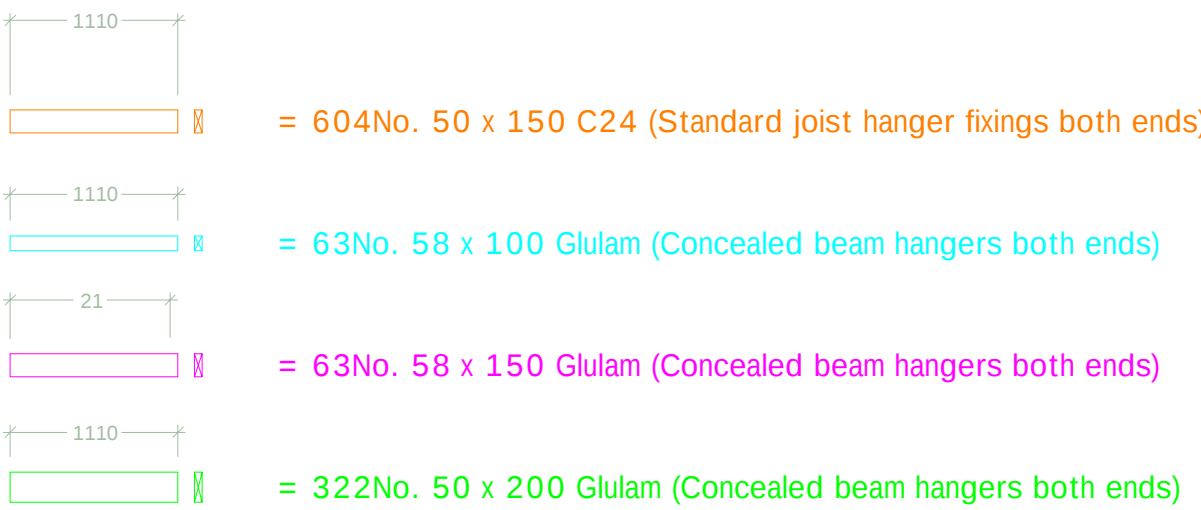
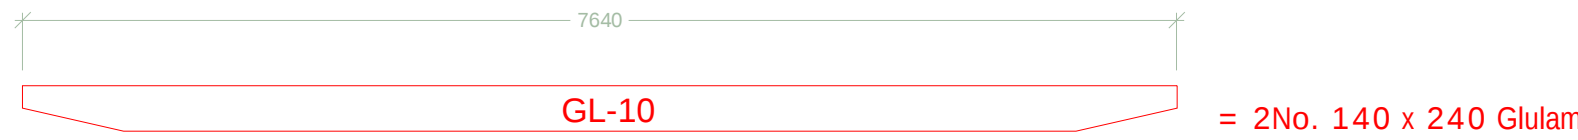
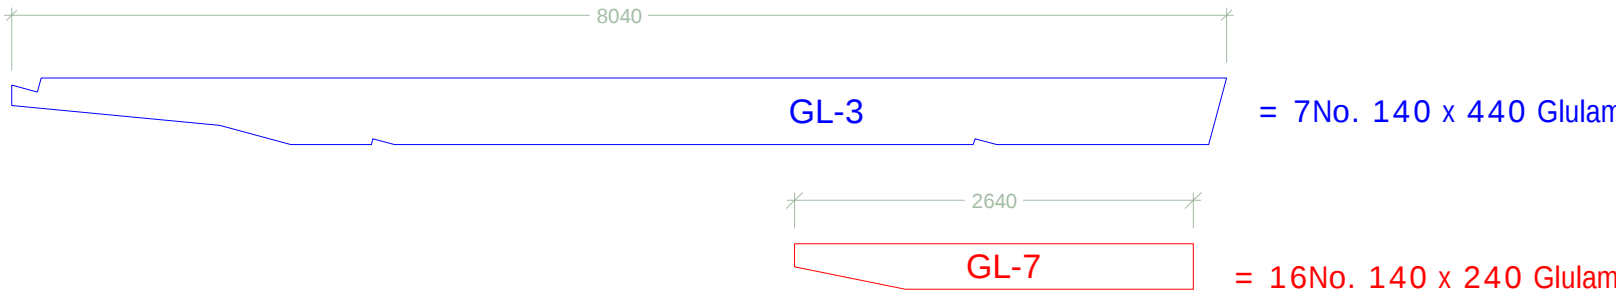
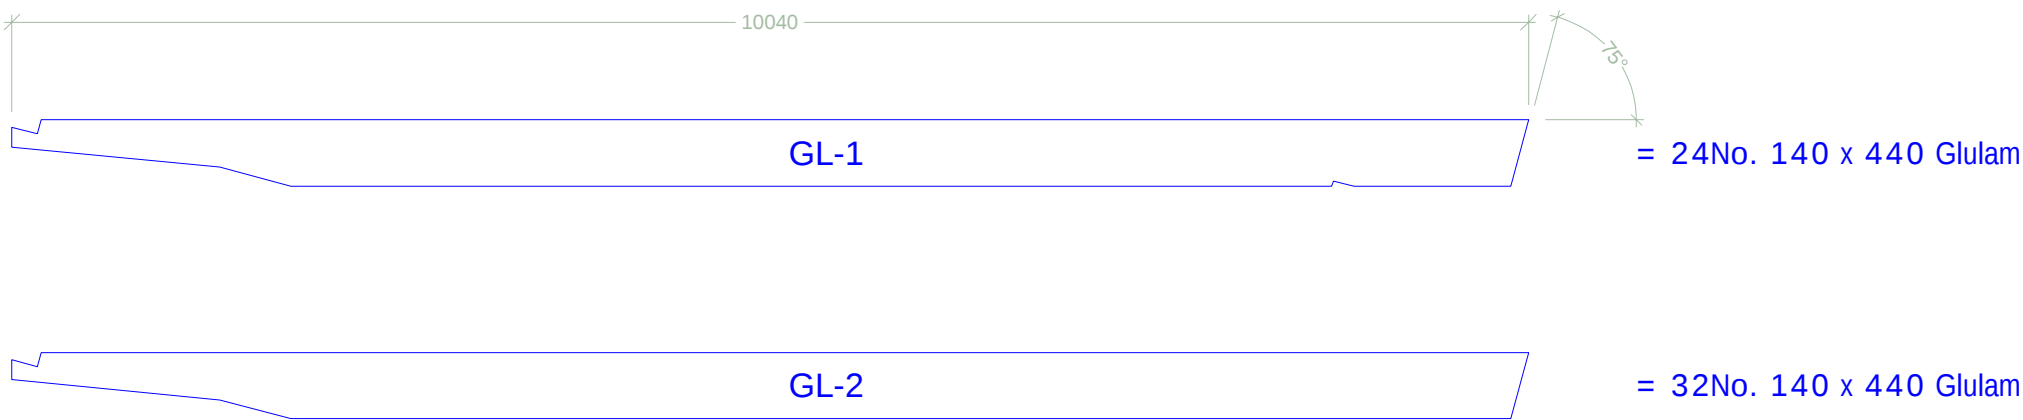
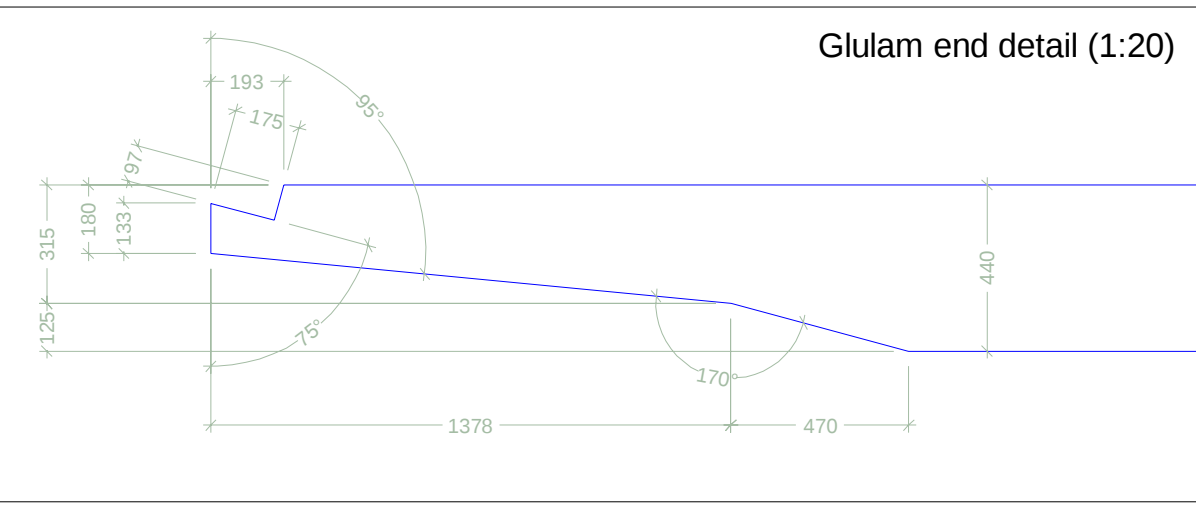


Elevation A-A

Showing location of glulam support beams