





1:5 Kick board detail




Kick board fitted flush to the structure. Below a 10mm recess.

Kick board to be a durable material that is powder coated (RAL 7016 Anthracite Grey)


Revision	Details	Name and Date
Address / Scheme Merseyside Maritime Museum		
Title Sea Galleries Life on Board		
Floor 2		
Drawing Number NML - 26 / elevation		Revision
Scale A1 1:20	Date 04.02.19	Drawn VS
Status NATIONAL MUSEUMS LIVERPOOL		
national museums liverpool 127 dale street liverpool L2 2JH		

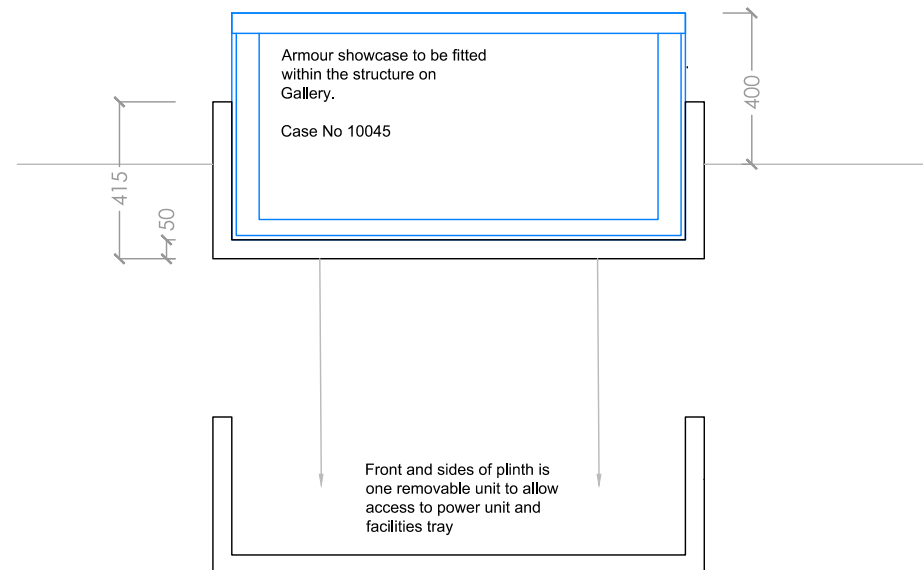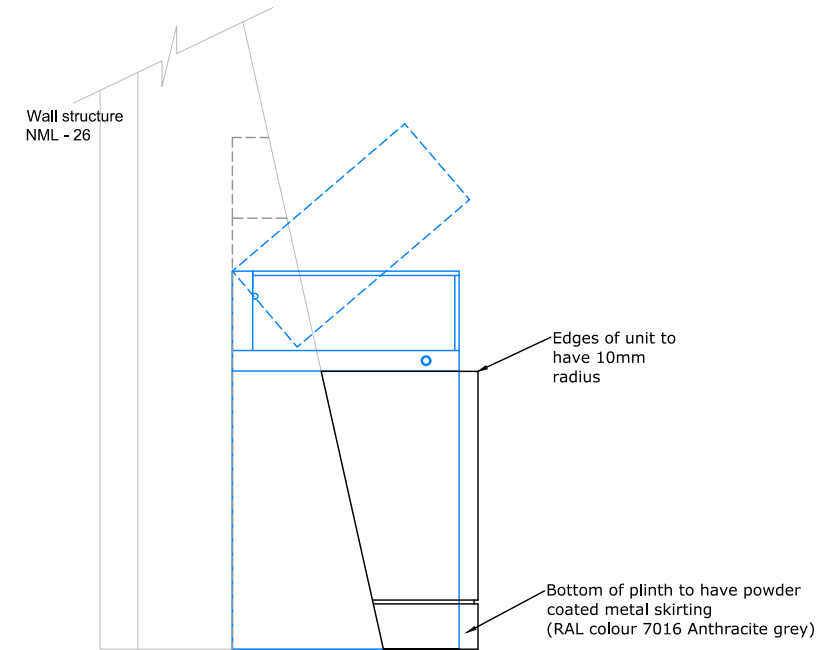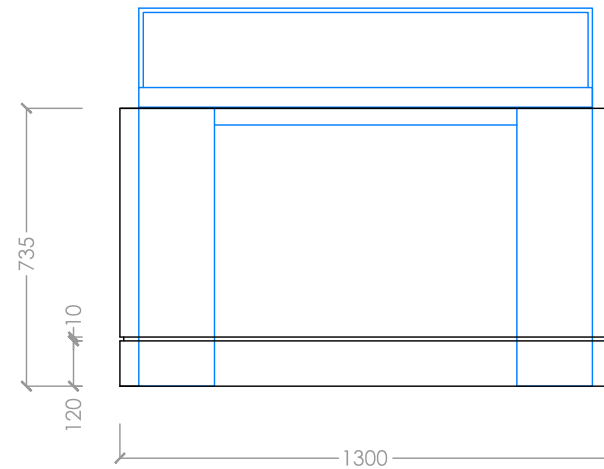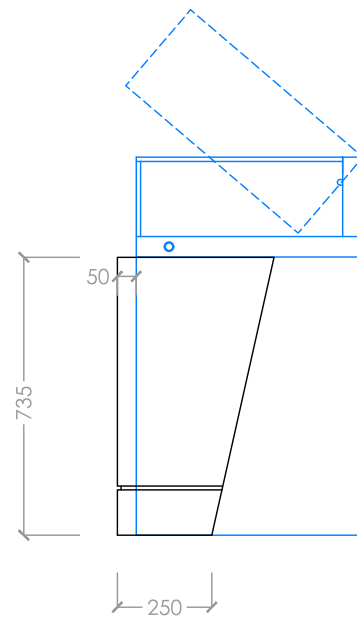

Revision	Details	Name and Date
Address / Scheme Merseyside maritime Museum		
Title Sea Galleries Life on Board		
Floor 2		
Drawing Number NML - 27 / Plinth		Revision
Scale A3 1:20	Date 11.06.19	Drawn VS
Status NATIONAL MUSEUMS LIVERPOOL		
national museums liverpool 127 dale street liverpool L2 2JH		

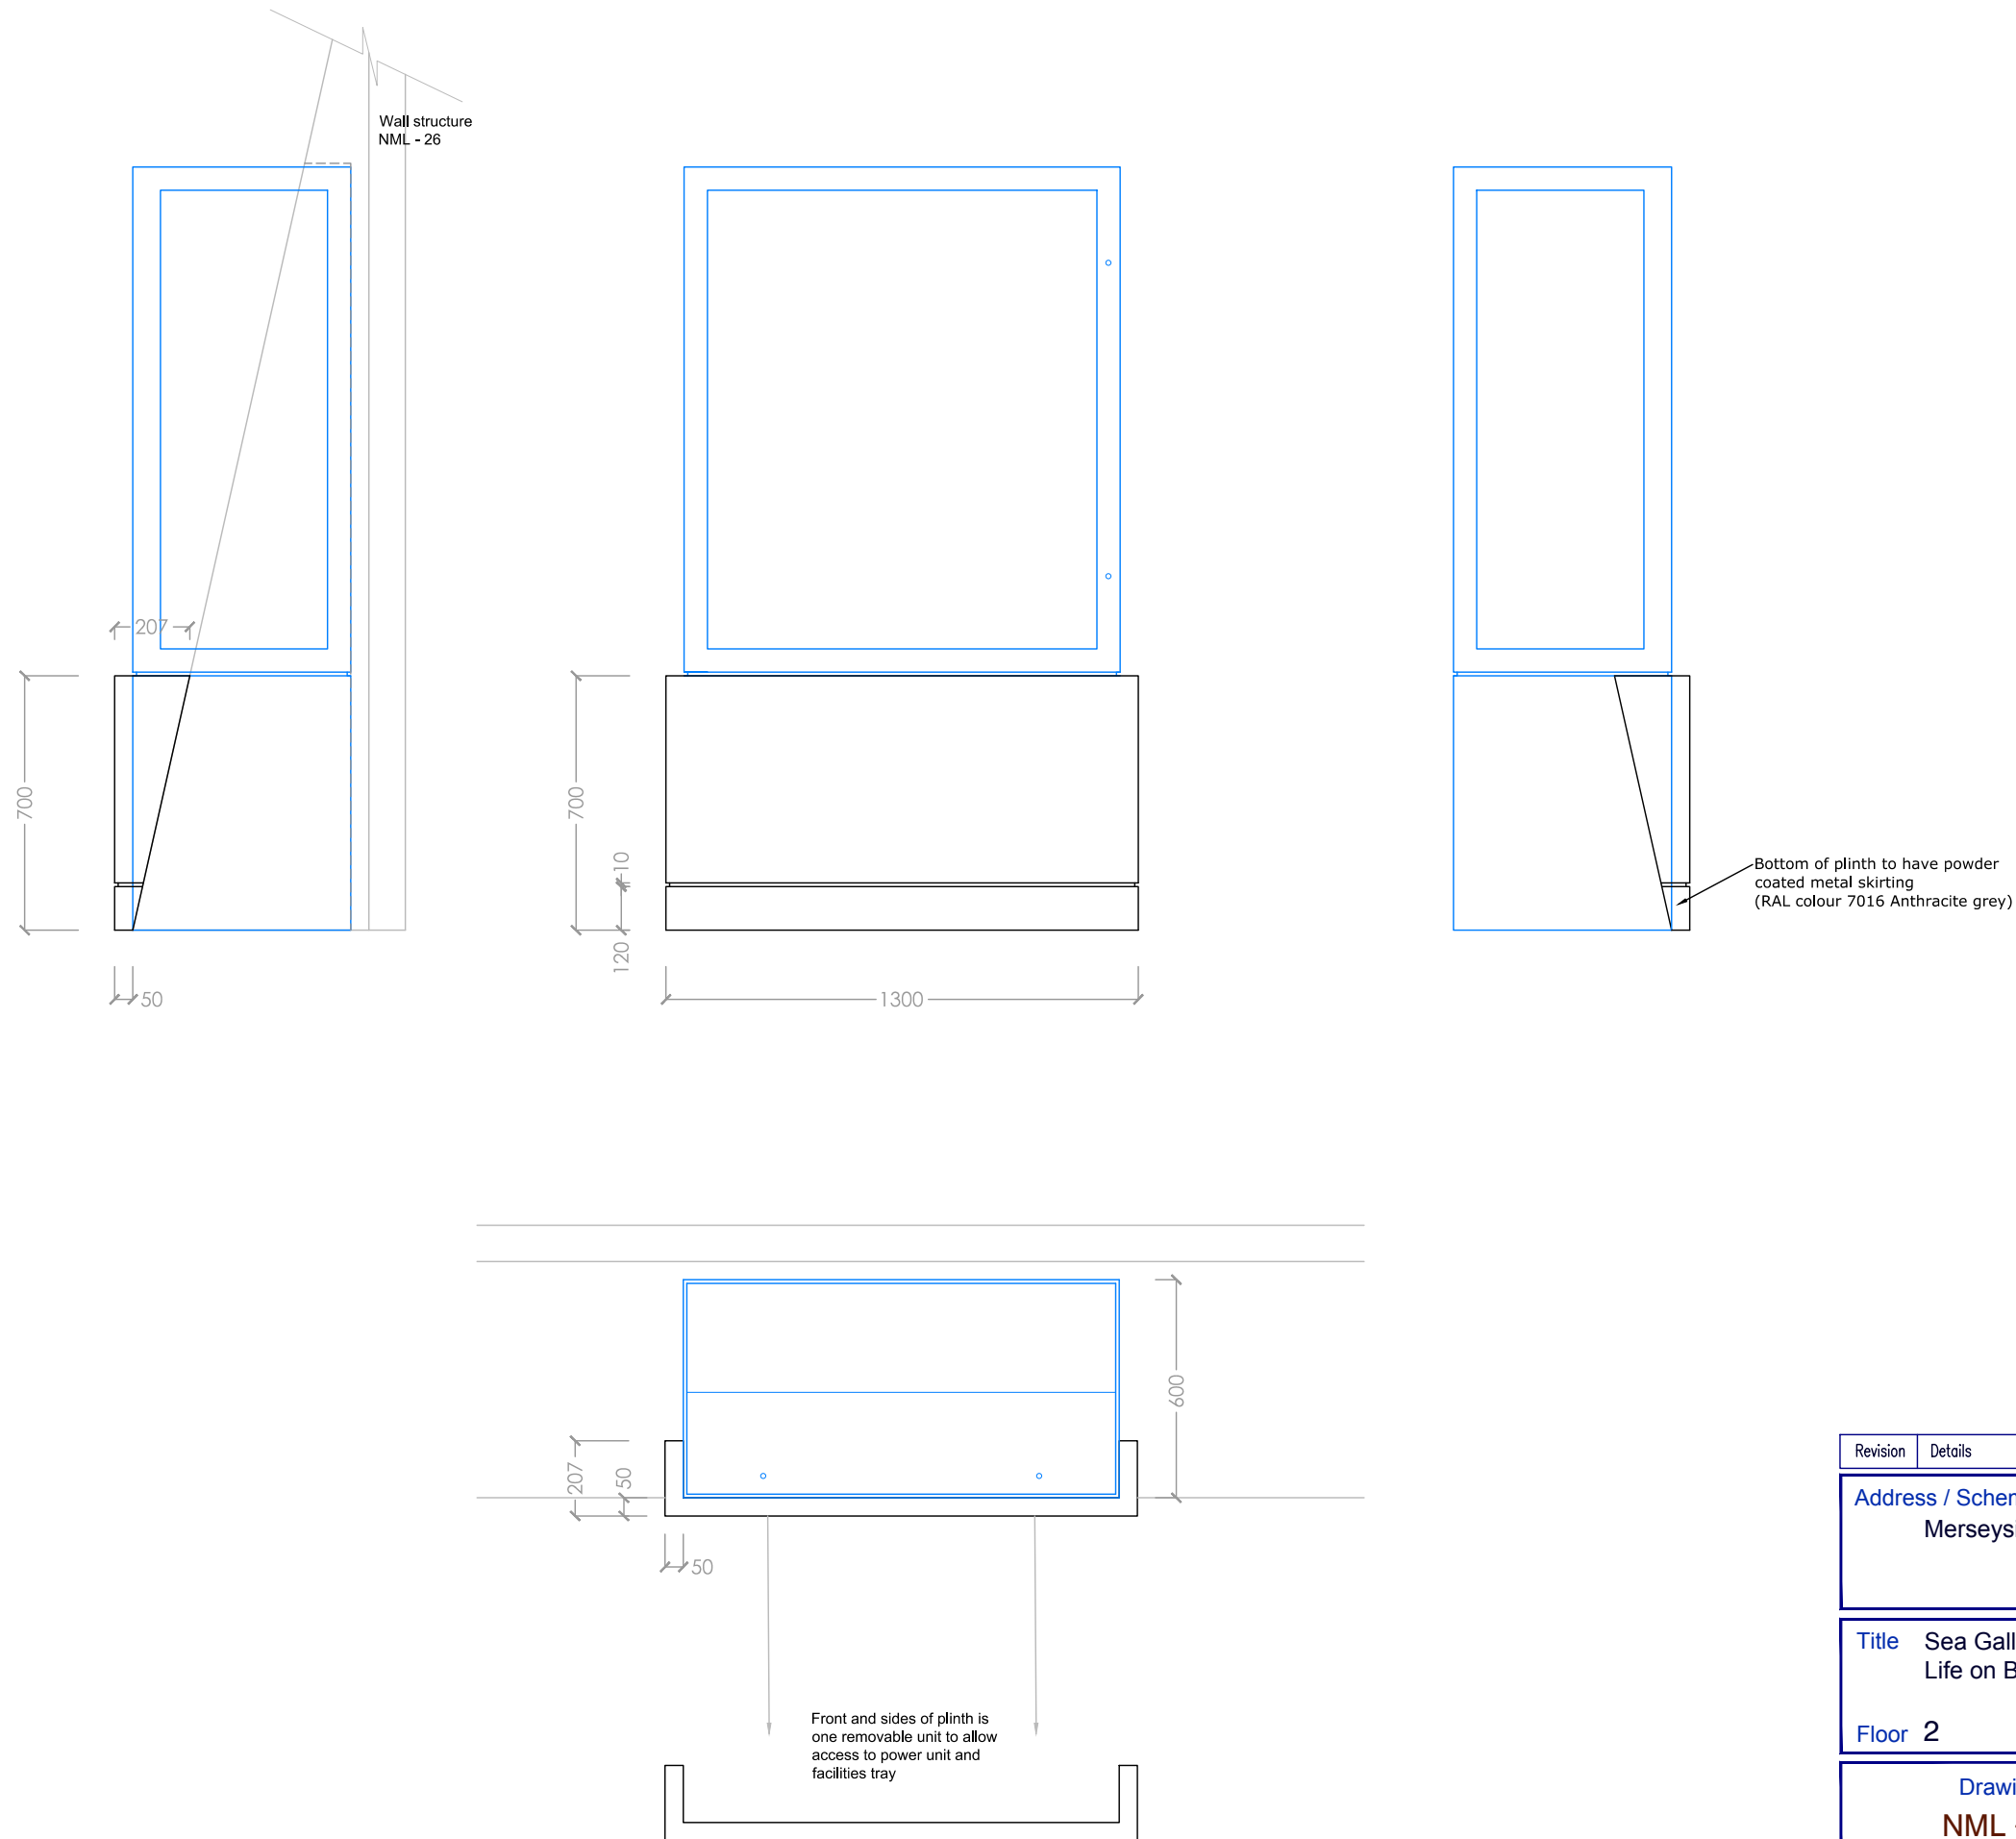


Revision	Details	Name and Date
Address / Scheme Merseyside maritime Museum		
Title Sea Galleries Life on Board		
Floor 2		
Drawing Number NML - 28 / Plinth		Revision
Scale A3 1:20	Date 11.06.19	Drawn VS
Status VS		
NATIONAL MUSEUMS LIVERPOOL		
national museums liverpool 127 dale street liverpool L2 2JH		

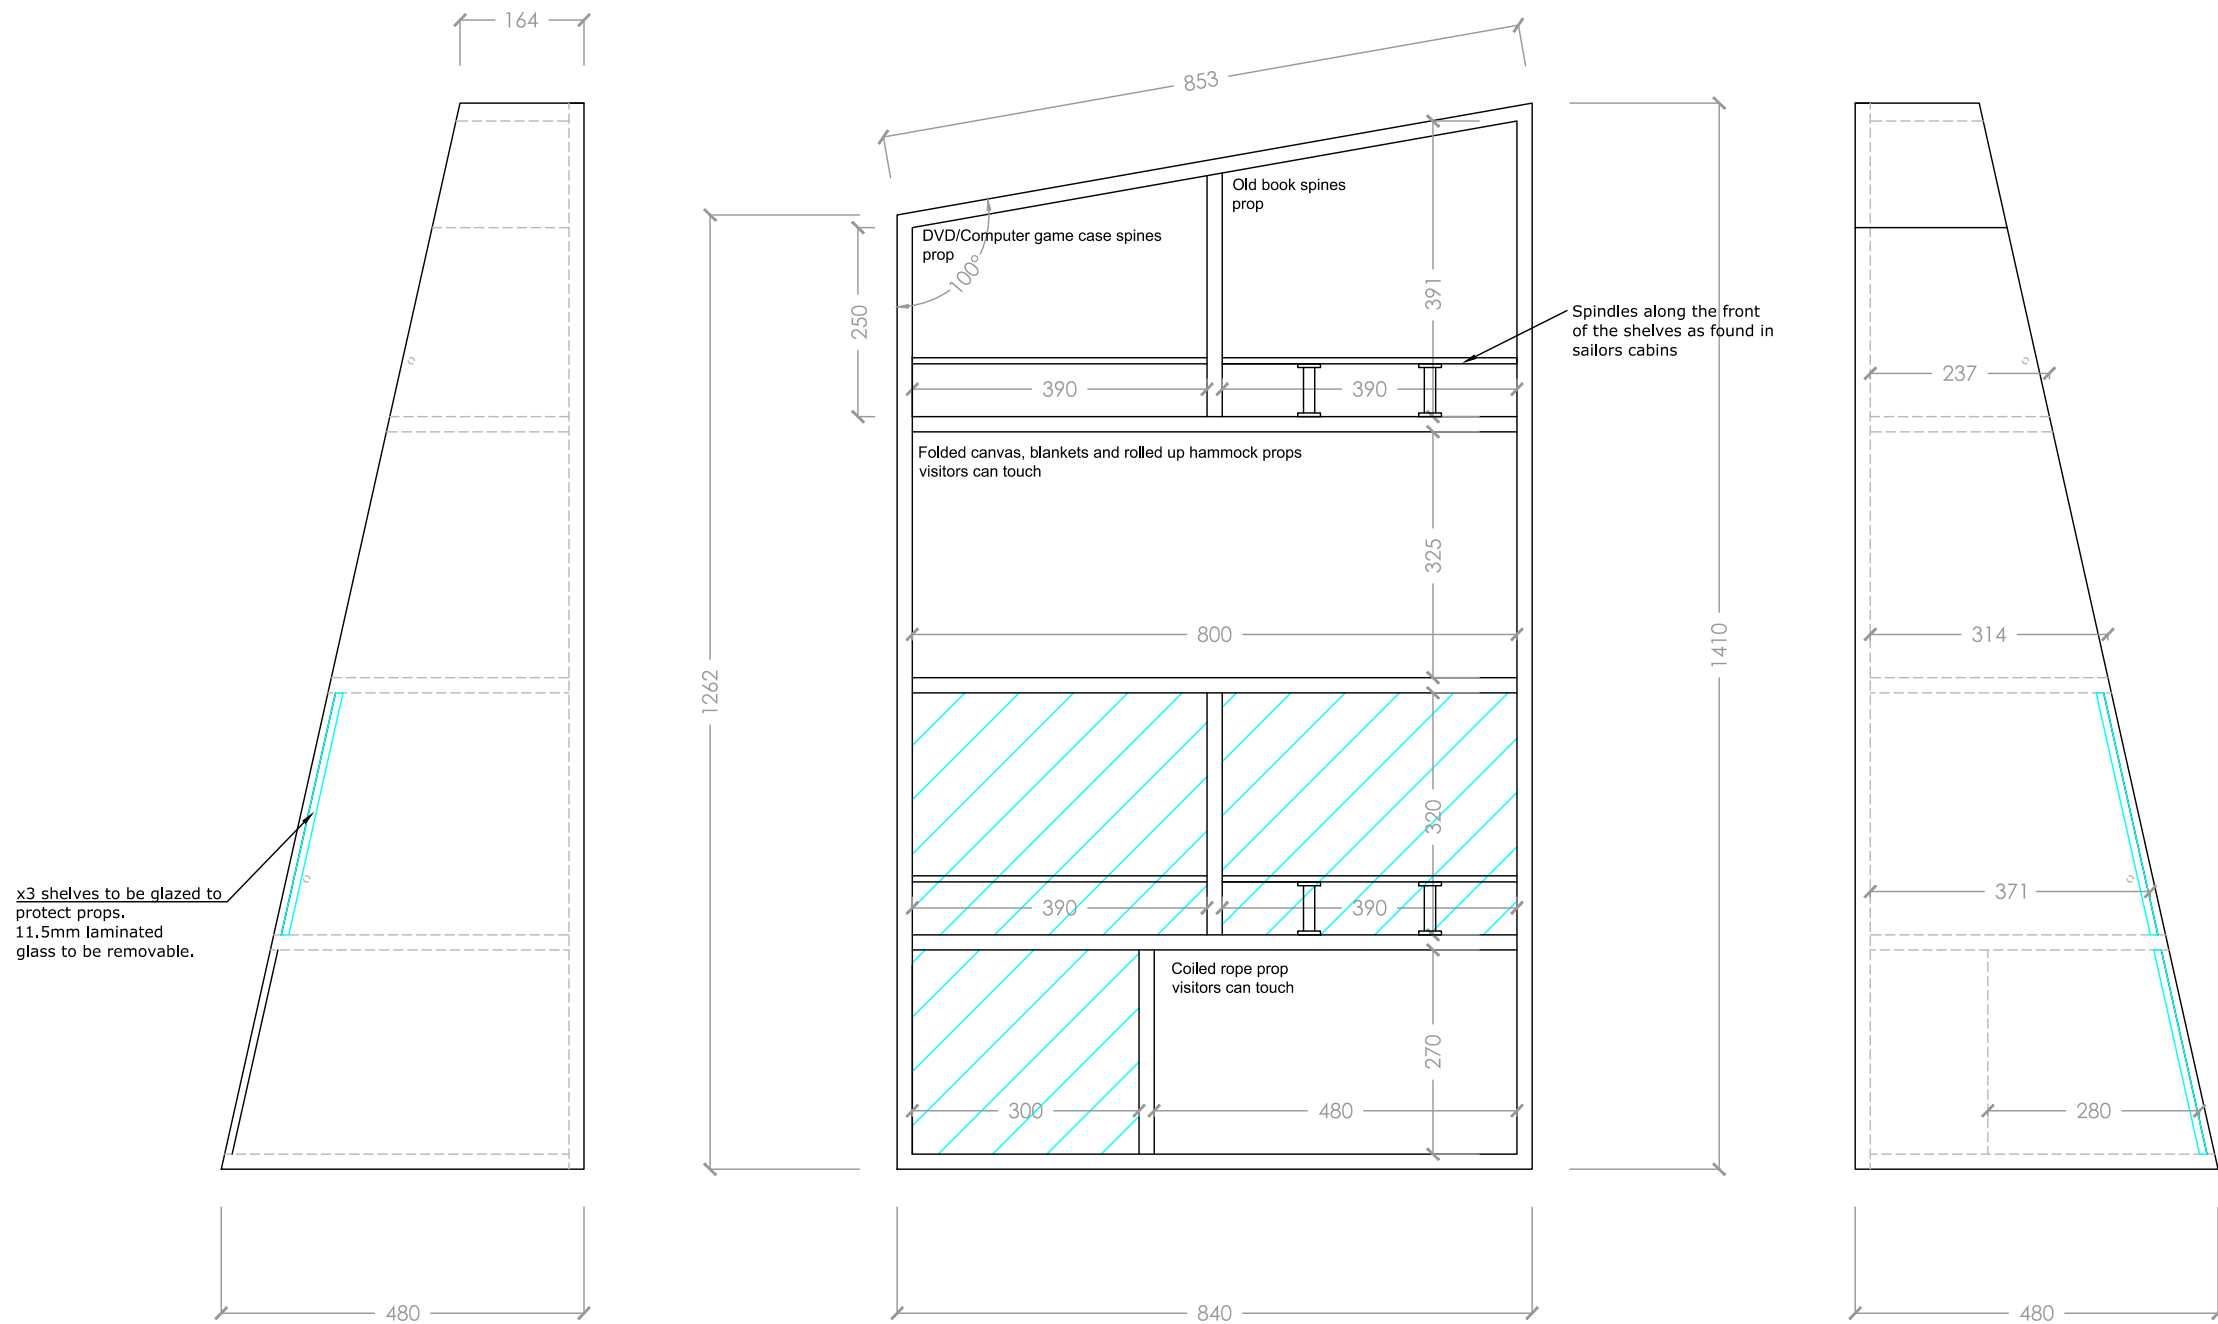


1:20

Revision	Details	Name and Date
Address / Scheme Merseyside maritime Museum		
Title Sea Galleries Life on Board		
Floor 2		
Drawing Number NML - 29 /shelves		Revision
Scale A3 1:10	Date 11.06.19	Drawn VS
Status NATIONAL MUSEUMS LIVERPOOL		
national museums liverpool 127 dale street liverpool L2 2JH		

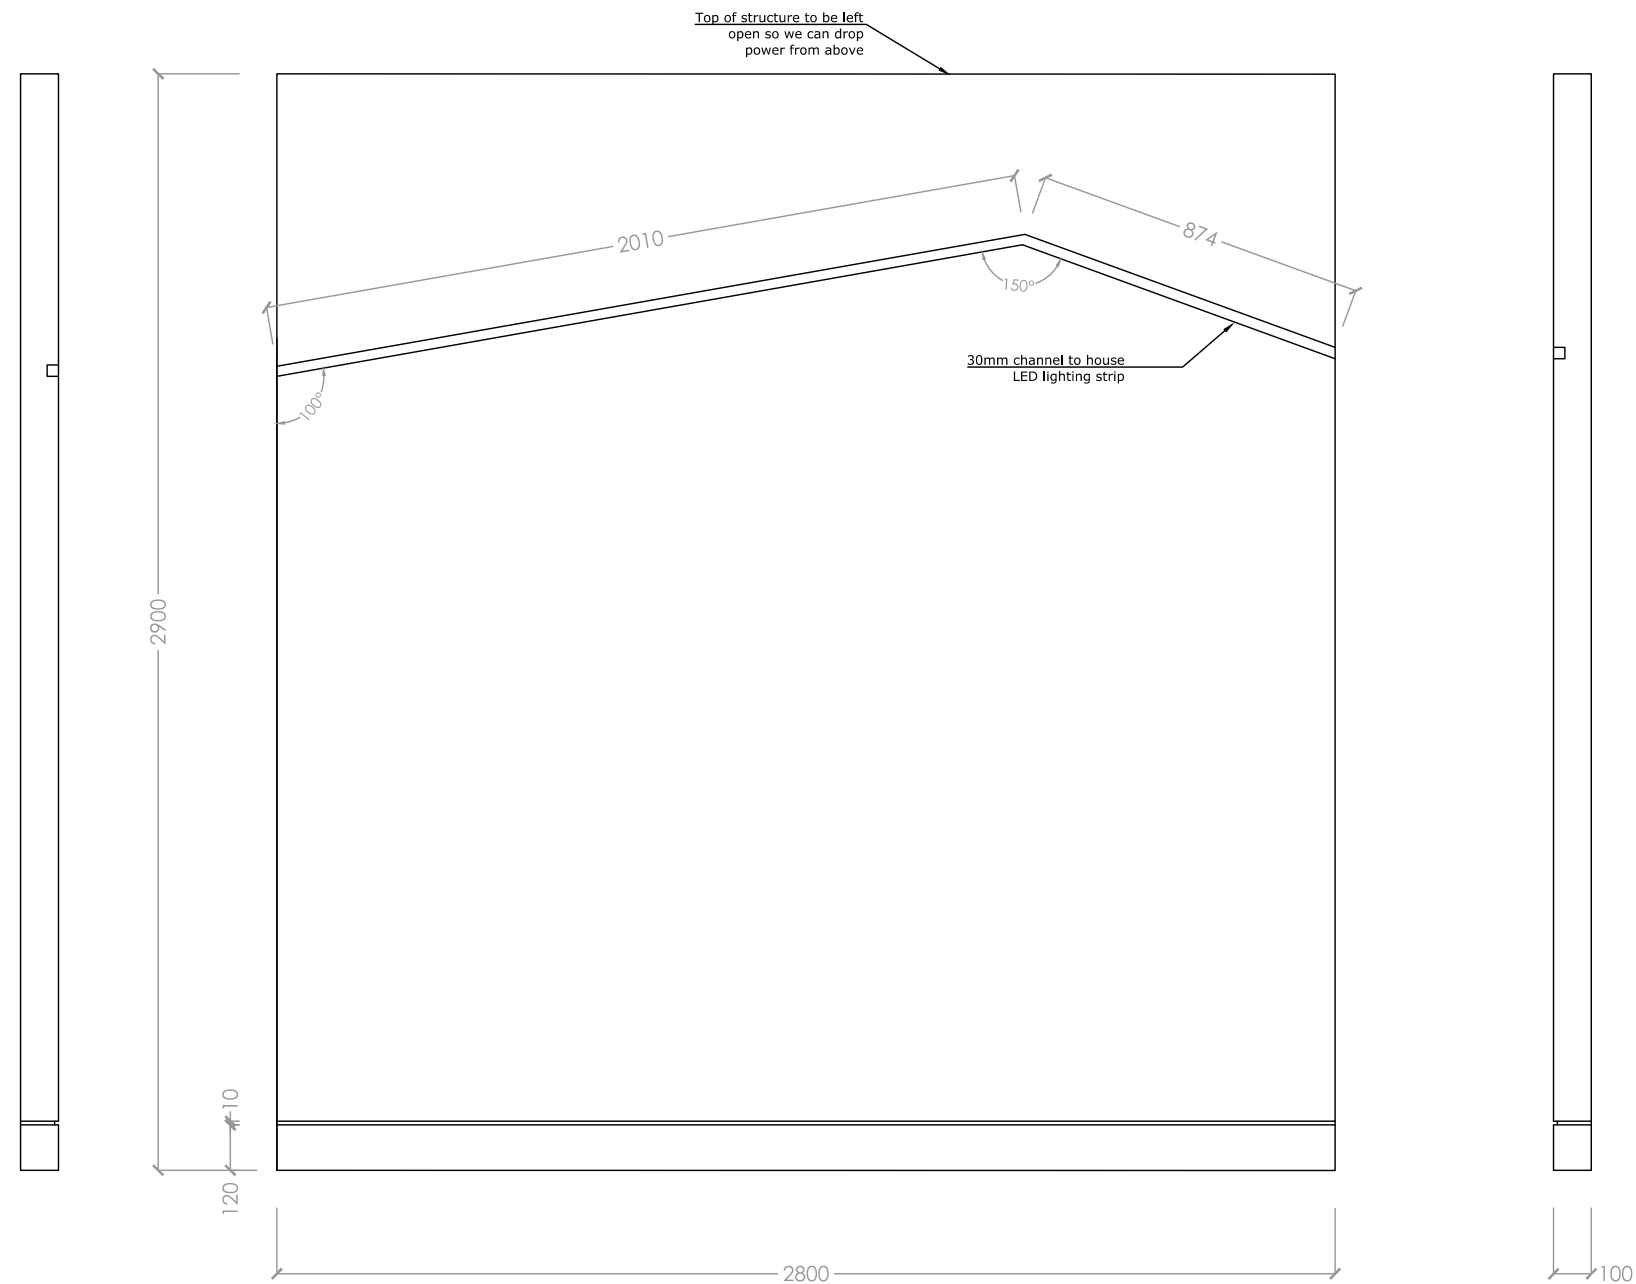

Revision	Details	Name and Date
Address / Scheme Merseyside maritime Museum		
Title Sea Galleries Life on Board		
Floor 2		
Drawing Number NML - 30 /Wall		Revision
Scale A3 1:20	Date 11.06.19	Drawn VS
NATIONAL MUSEUMS LIVERPOOL		
national museums liverpool 127 dale street liverpool L2 2JH		

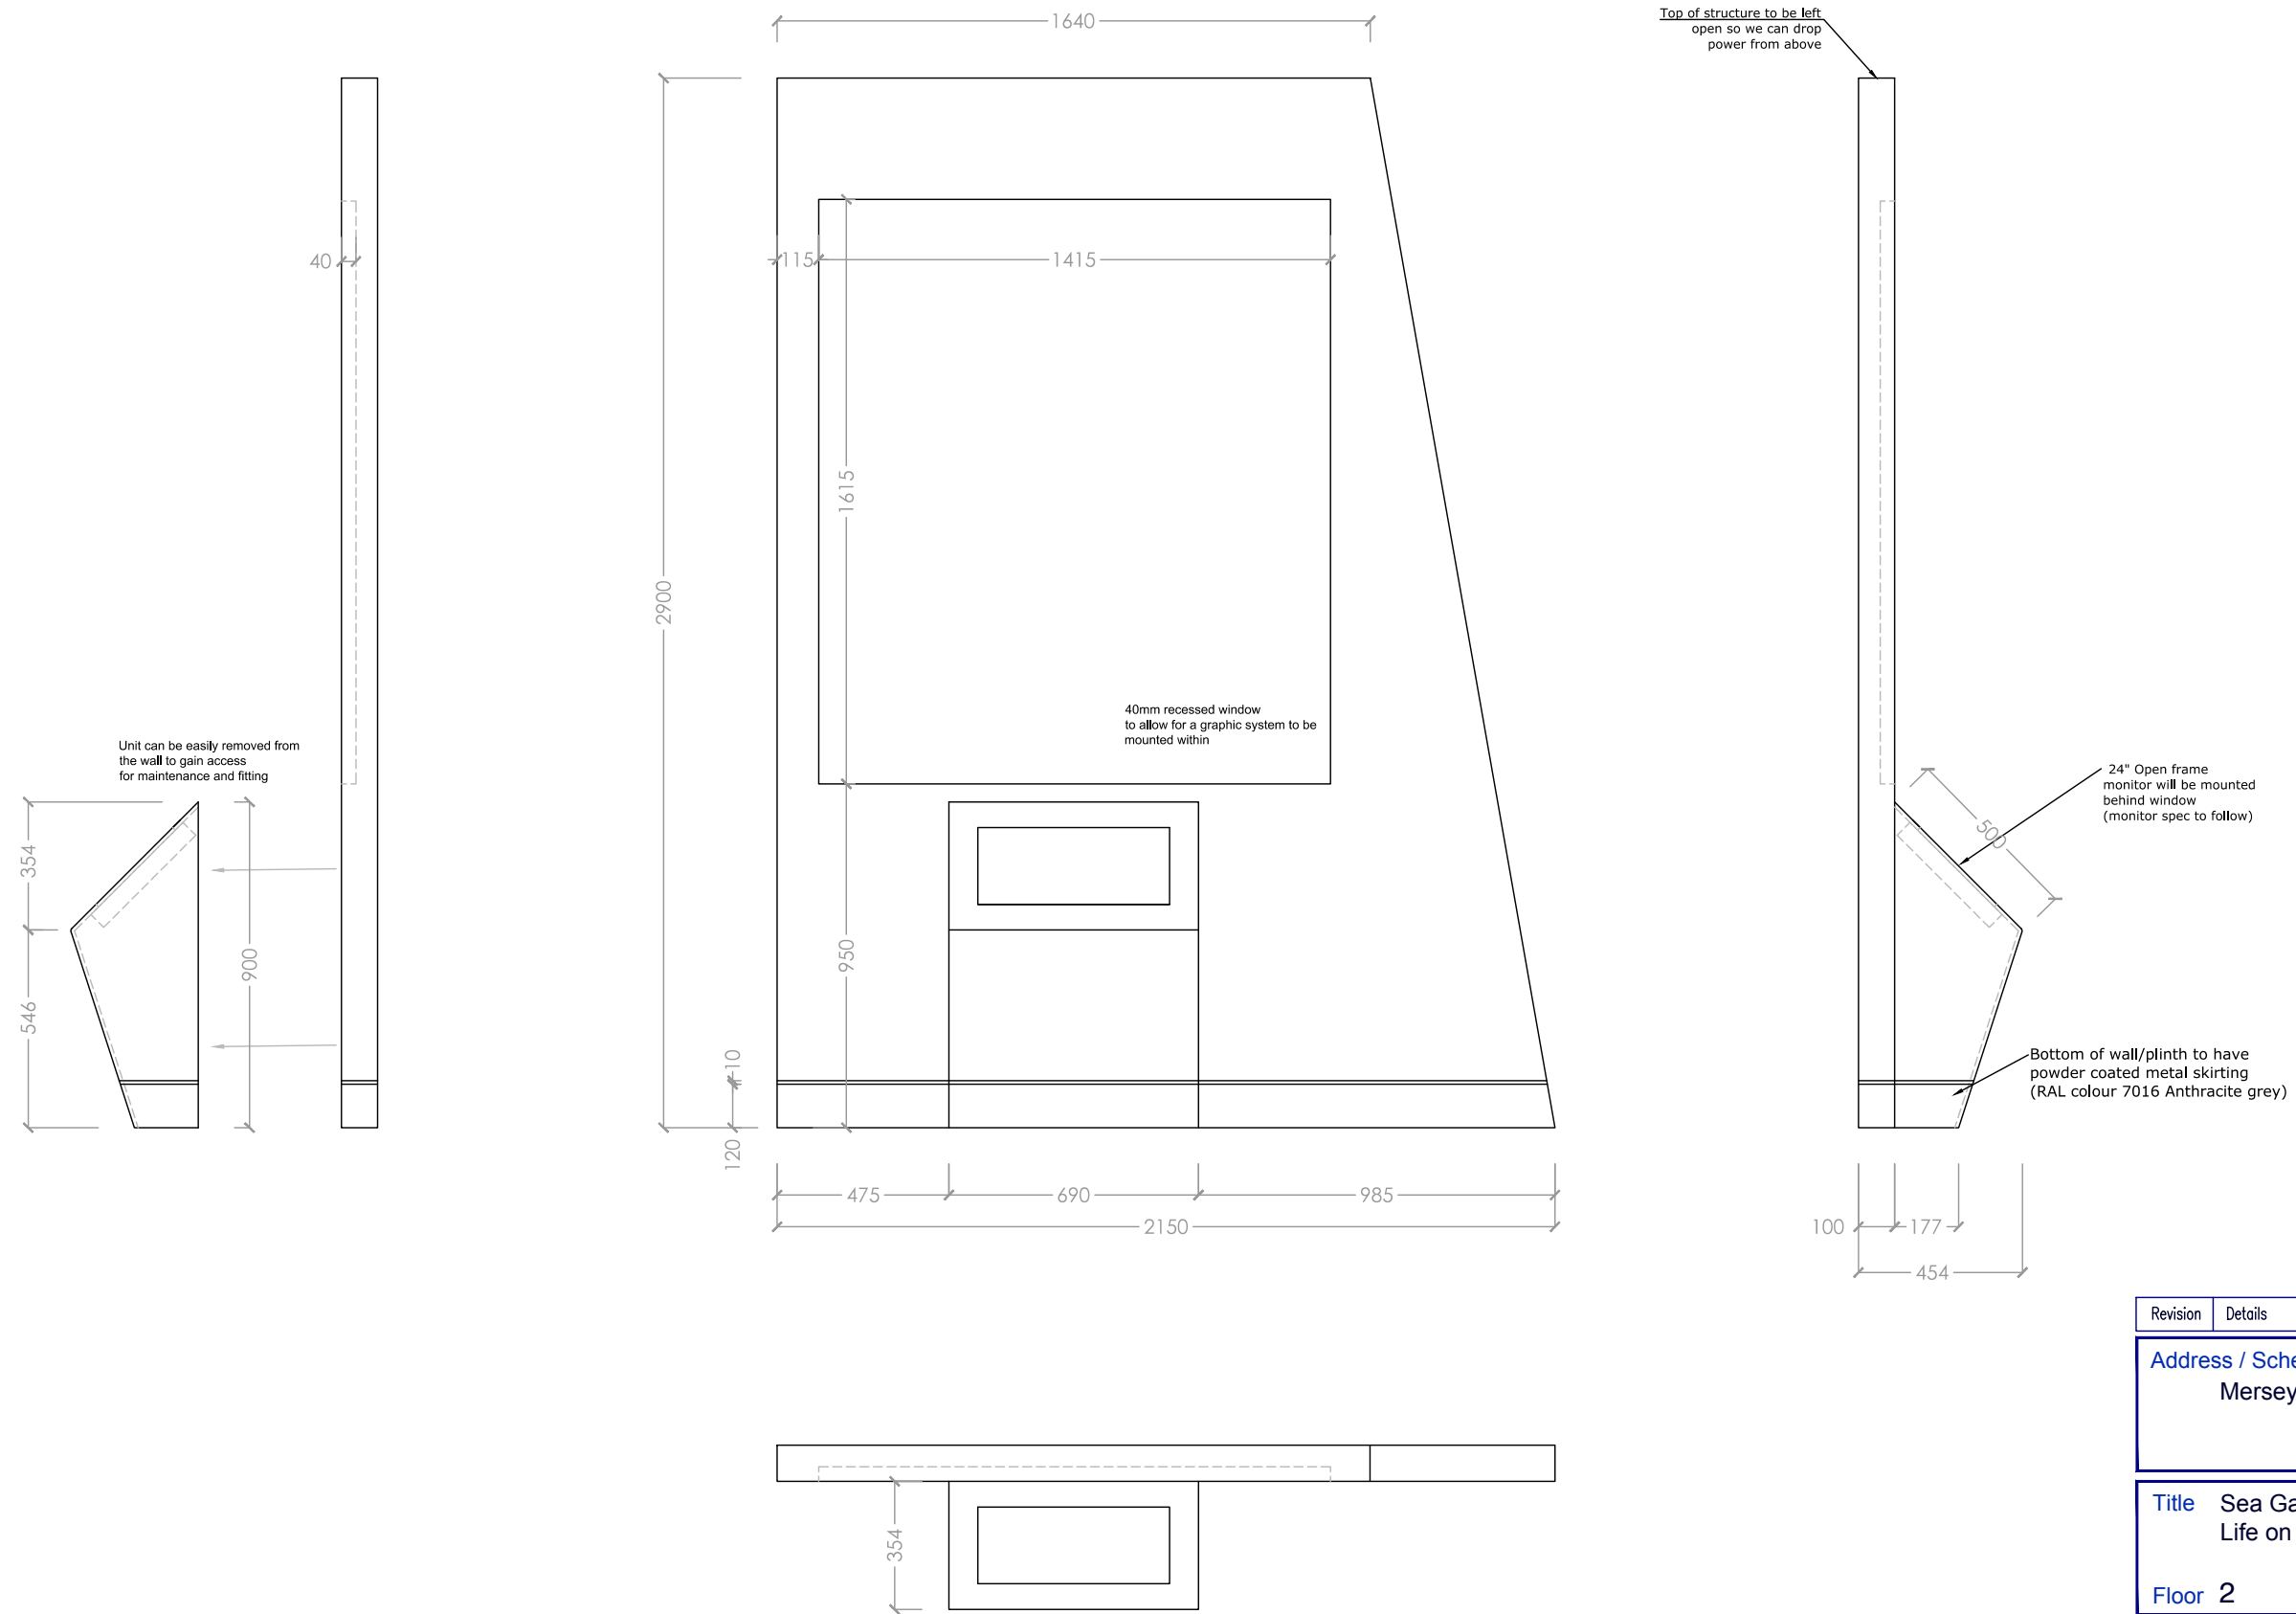

Revision	Details	Name and Date
Address / Scheme Merseyside maritime Museum		
Title Sea Galleries Life on Board		
Floor 2		
Drawing Number NML - 31 /Wall		Revision
Scale A3 1:20	Date 11.06.19	Drawn VS
NATIONAL MUSEUMS LIVERPOOL		
national museums liverpool 127 dale street liverpool L2 2JH		