





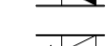







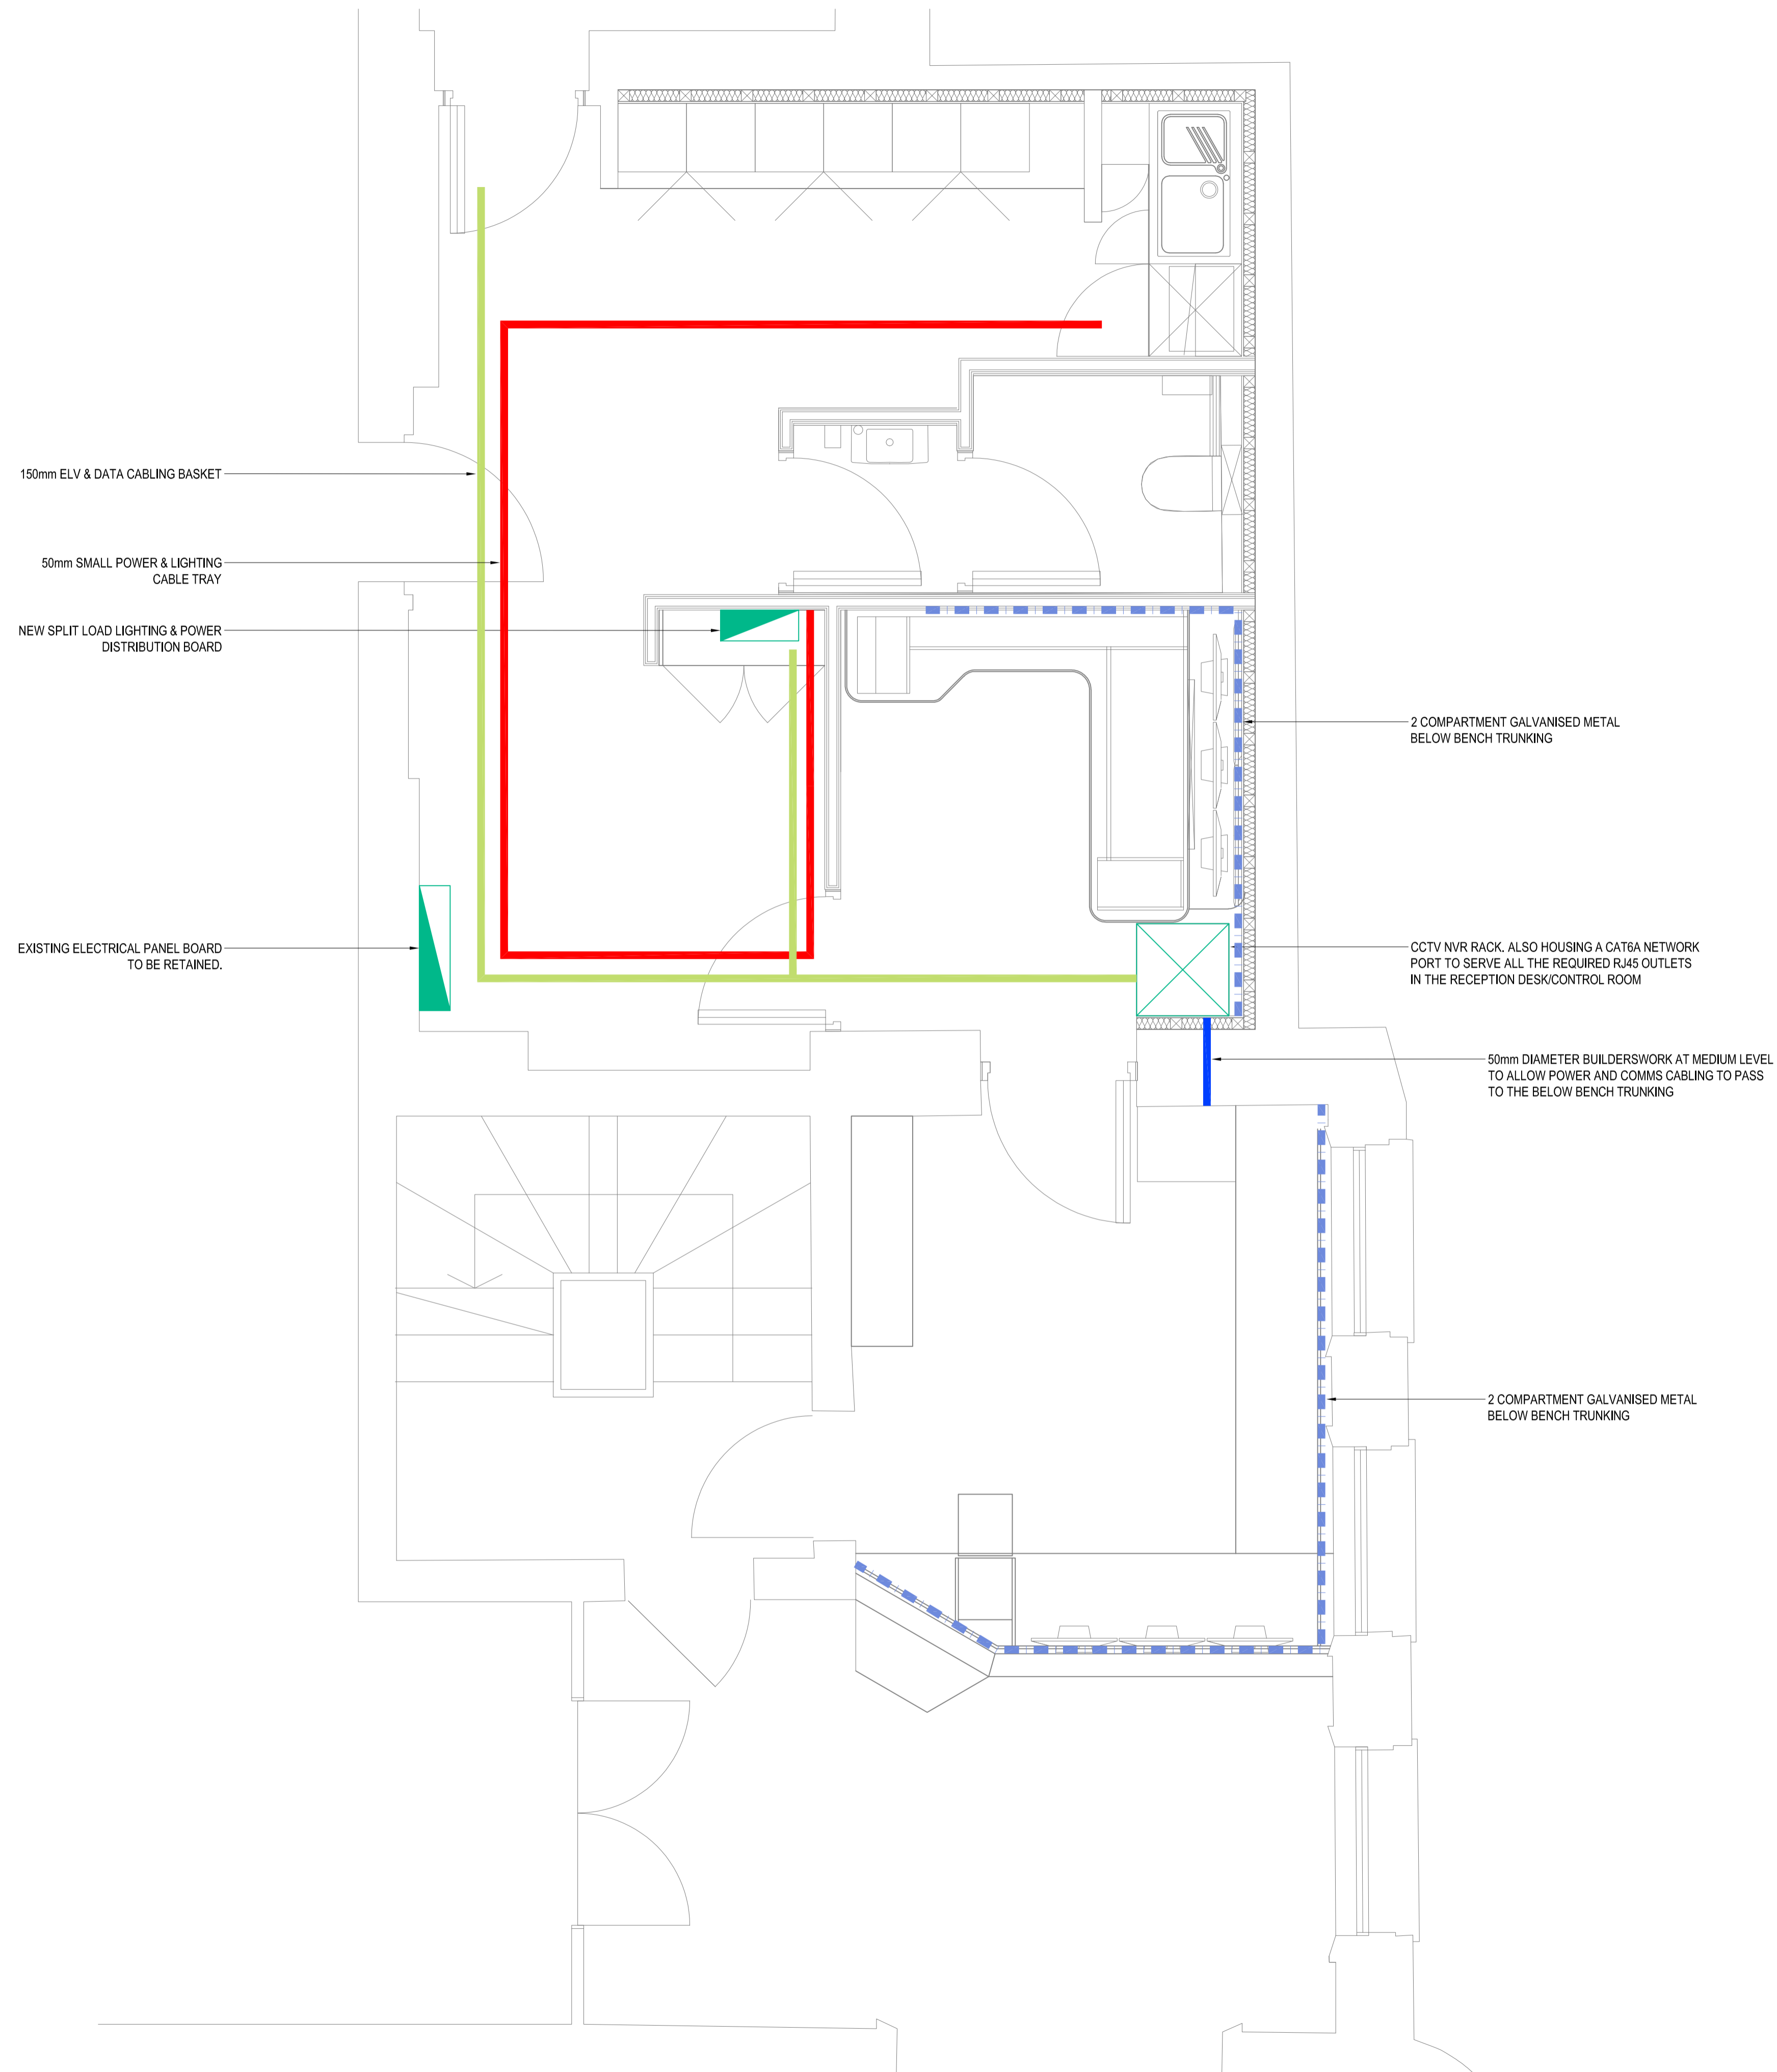
THIS DRAWING IS INDICATIVE AND REPRESENTS ONLY THE DESIGN INTENT. THE CONTRACTOR MUST PRODUCE FULLY CO-ORDINATED WORKING / INSTALLATION DRAWINGS AS REFERRED TO IN THE CONTRACT DOCUMENTATION

NOTES

- DO NOT SCALE FROM THIS DRAWING. ALL DIMENSIONS INDICATED ARE IN MILLIMETRES
- DRAWING TO BE READ IN CONJUNCTION WITH SPECIFICATION, DOCUMENTATION, DRAWINGS & ALL RELEVANT BRITISH STANDARD DOCUMENTS
- ALL ELECTRICAL WORKS SHALL COMPLY WITH 18TH EDITION IET WIRING REGS BS7671:2018 (2018), INCLUDING ALL CURRENT AMENDMENTS AND GUIDANCE NOTES AND THE CURRENT BUILDING STANDARDS REGULATIONS
- THE INSTALLATION SHALL ONLY BE CERTIFIED BY A PERSON OR A COMPANY HAVING MEMBERSHIP TO S.E.I.E.C.T. OR N.I.C.E.I.C. OR SIMILAR ELECTRICAL SCHEMES
- ALL CABLE TRAY & BASKET TO BE MEDIUM GRADE GALVANISED STAINLESS STEEL. ALL SIZES AS NOTED
- ALL CABLE CONTAINMENT TO HAVE TRAFFOLYTE LABEL INSTALLED AT BOTH TERMINATION POINTS AND THROUGH ALL PENETRATIONS.
- FINAL LOCATIONS OF ALL FIRE ALARM PANELS/DEVICES TO BE COORDINATED WITH ARCHITECT
- SECONDARY CONDUITS TO BE PROVIDED BY THE CONTRACTOR

LEGEND

-  SUBMAIN CABLE TRAY
-  LIGHTING & POWER CABLE TRAY
-  COMMS CABLE BASKET
-  FIRE ALARMS CABLE TRAY
-  CABLE TRUNKING
-  CONTAINMENT SET UP
-  CONTAINMENT SET DOWN
-  PANELBOARD
-  DISTRIBUTION BOARD
-  FIRE ALARM PANEL
-  INTRUDER ALARM PANEL
-  AV/COMMS EQUIPMENT RACK



P02	TENDER ISSUE	SM	AJ	AJ	22.10.21
P02	TENDER ISSUE	SM	AJ	AJ	15.10.21
P01	STAGE 3	SM	AJ	AJ	01.10.21

REV	DESCRIPTION	BY	CHK	APP	DATE
-----	-------------	----	-----	-----	------

Project Status: **TENDER**

HARLEY HADDOW
The Multi-disciplinary Engineering Consultancy
Ground Floor, 45 Great Guildford Street
London, SE1 0ES
T +44 (0) 203 735 5560
E london@harleyhaddow.com
Edinburgh | London | Glasgow
harleyhaddow.com
Association for Consultancy and Engineering Member Firm

Project: 307685
**HORNIMAN MUSEUM
STAFF RECEPTION & REST
AREA REFURBISHMENT**

Drawing Title:
CONTAINMENT LAYOUT

Scale @ A1	Date	Engineer
1:25	OCT 21	AJ
Drawing No.	Revision	
307685-HAH-ZZ-01-DR-E-06110	P03	