
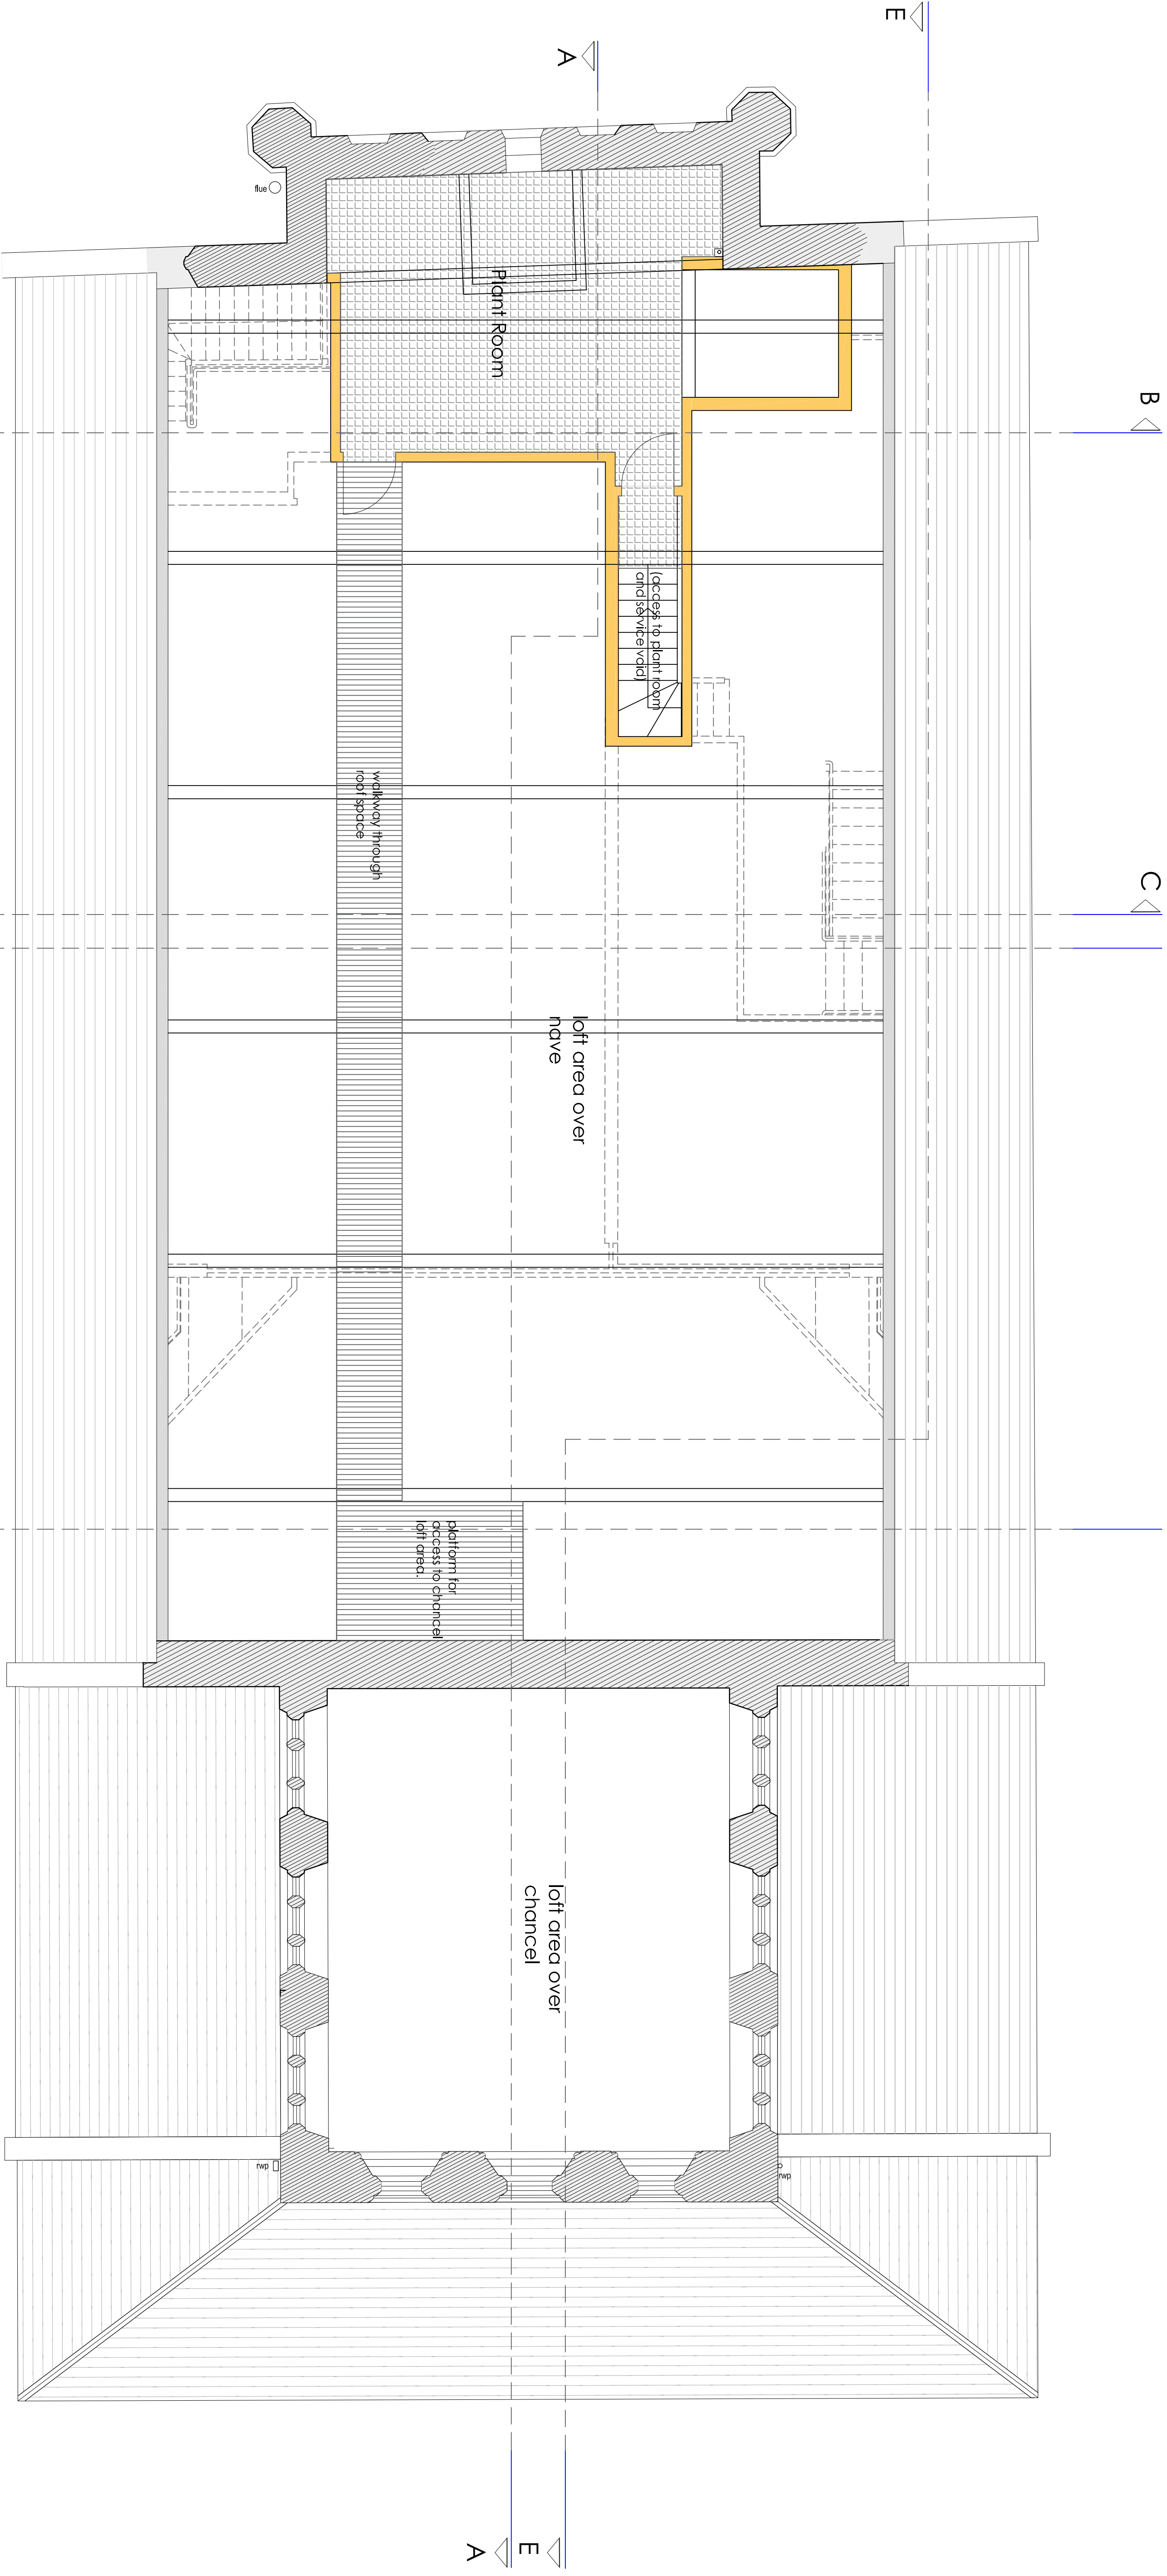


KEY

 New studwork walls

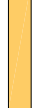