


7.000m

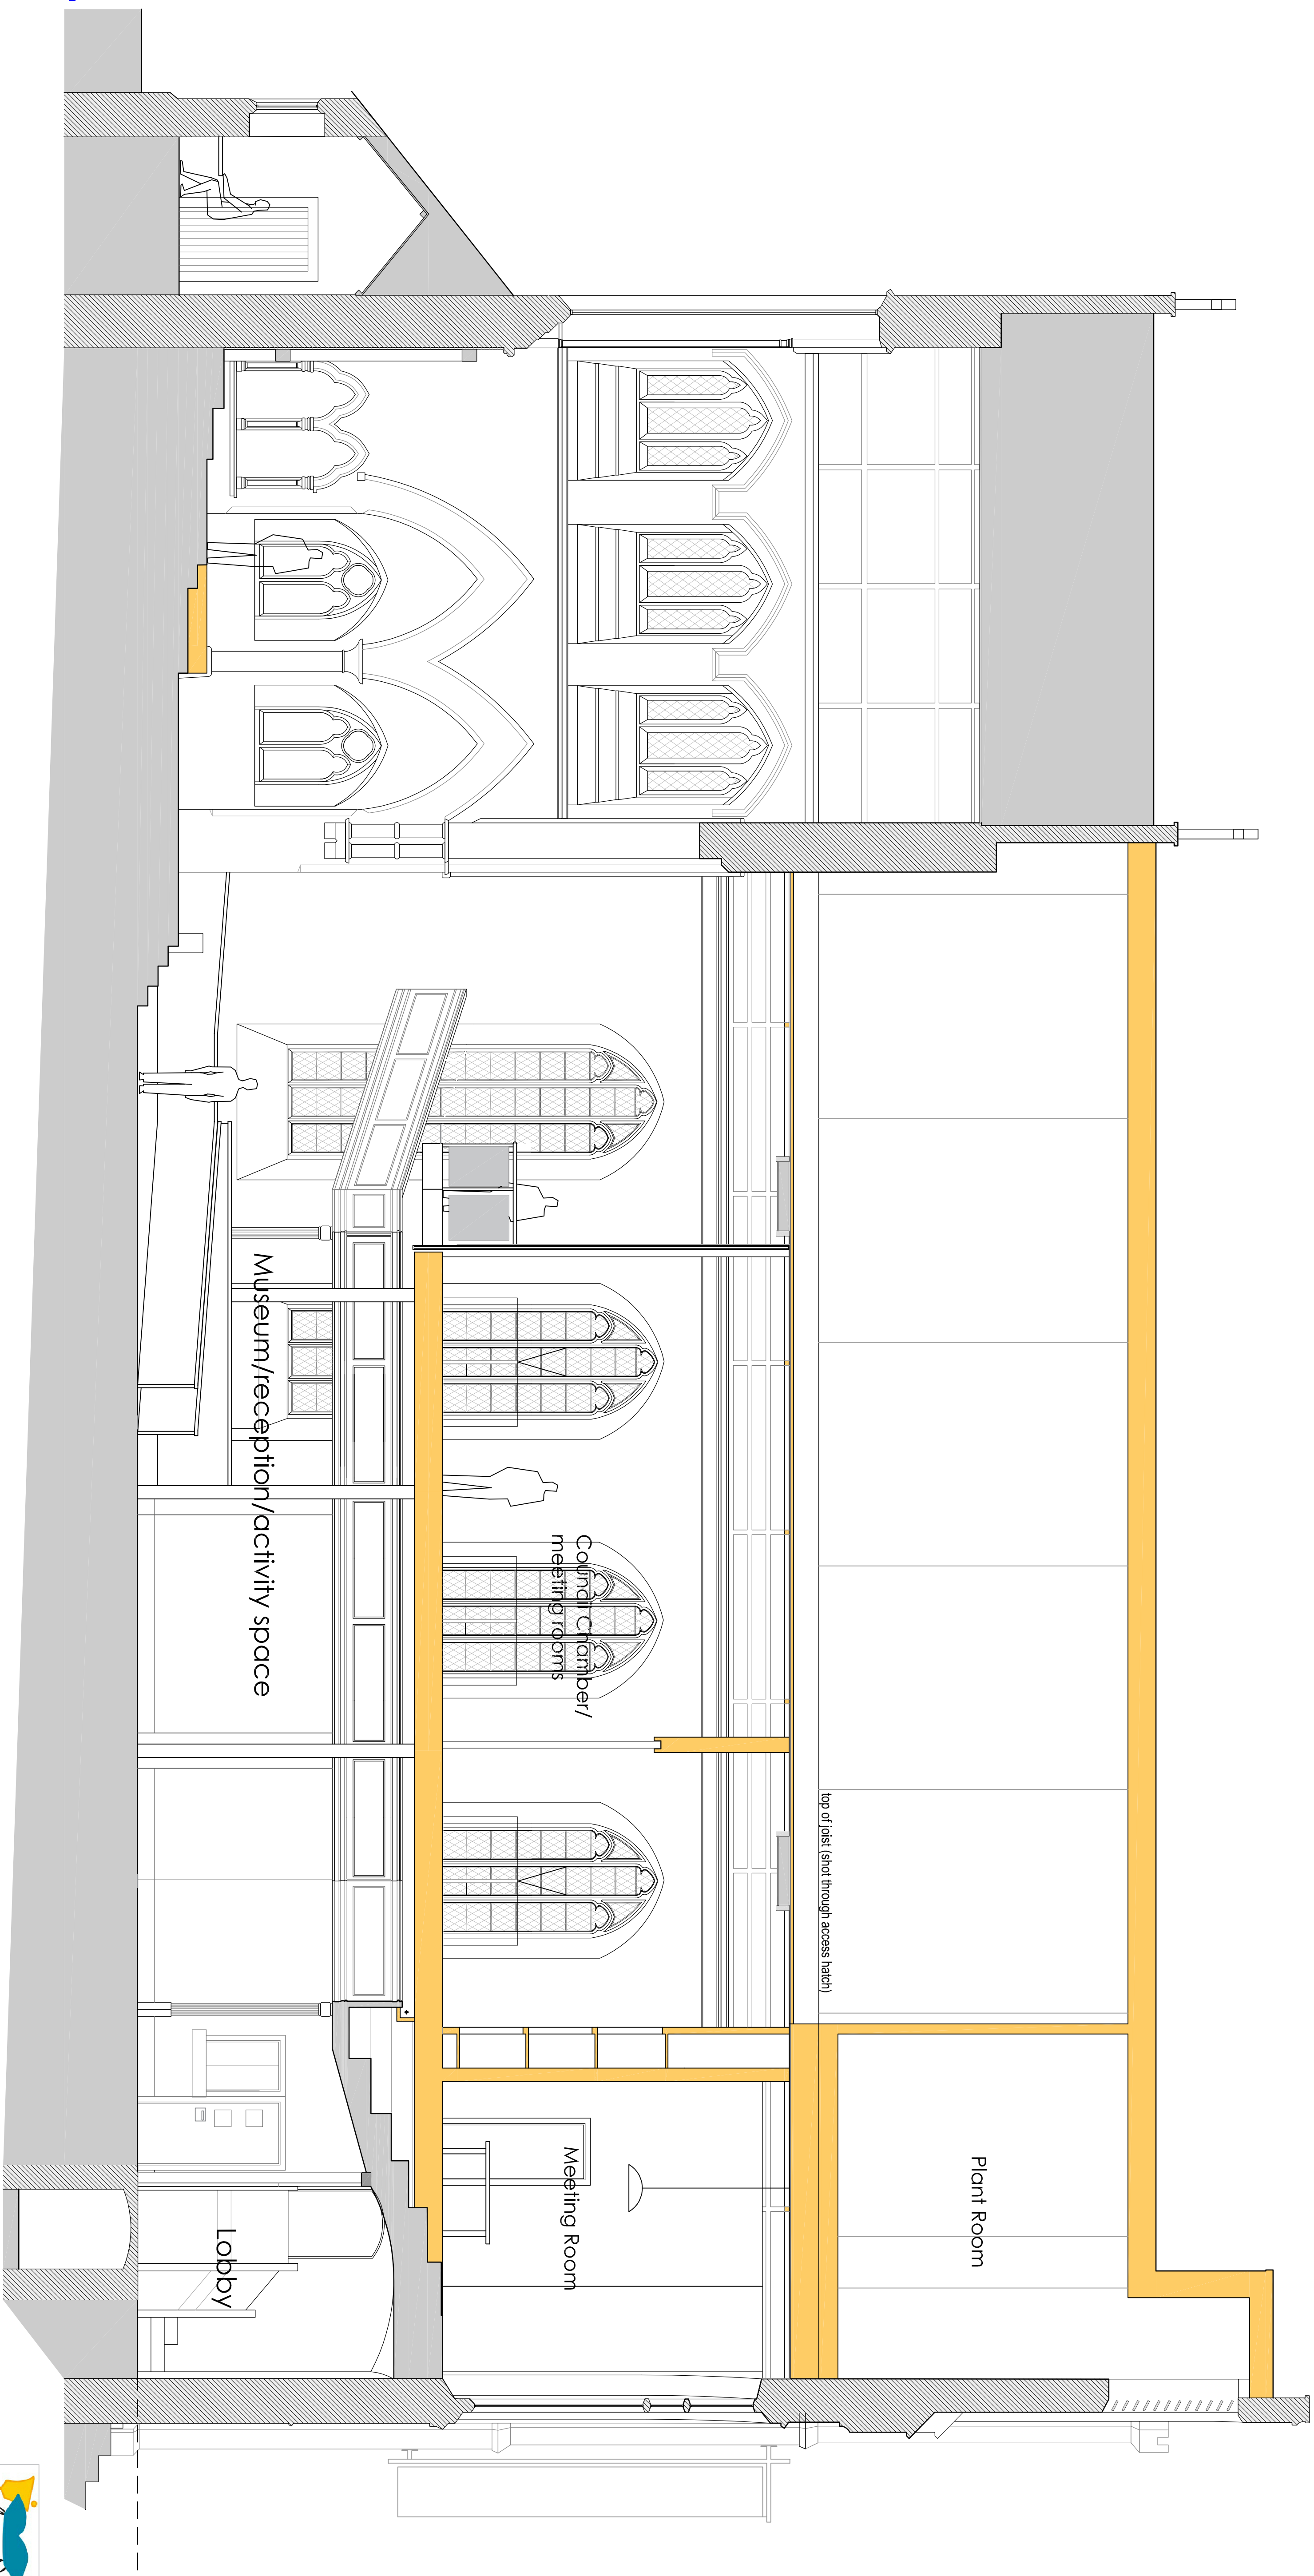

revisions

A 22.11.17 - MTR Issue

B 15.12.17 Planning Application Issue

All dimensions should be checked against actual site sizes before any work is fabricated

No dimensions should be scaled from this drawing

client
Newton Abbot Town Council
 project title
Newton's Place
Wolborough Street,
Newton Abbot.

drawing title	Section A-A		date	Oct 2017
status	Planning Application		scale	1:50 @ 1:100 @
drawing reference	5201	AL(0)15	revision	B

45 DEVON SQUARE NEWTON ABBOT DEVON TQ12 2H

Tel:01626 203303 Fax:01626 203305 E-mail:info@lsnarchitects.co.