

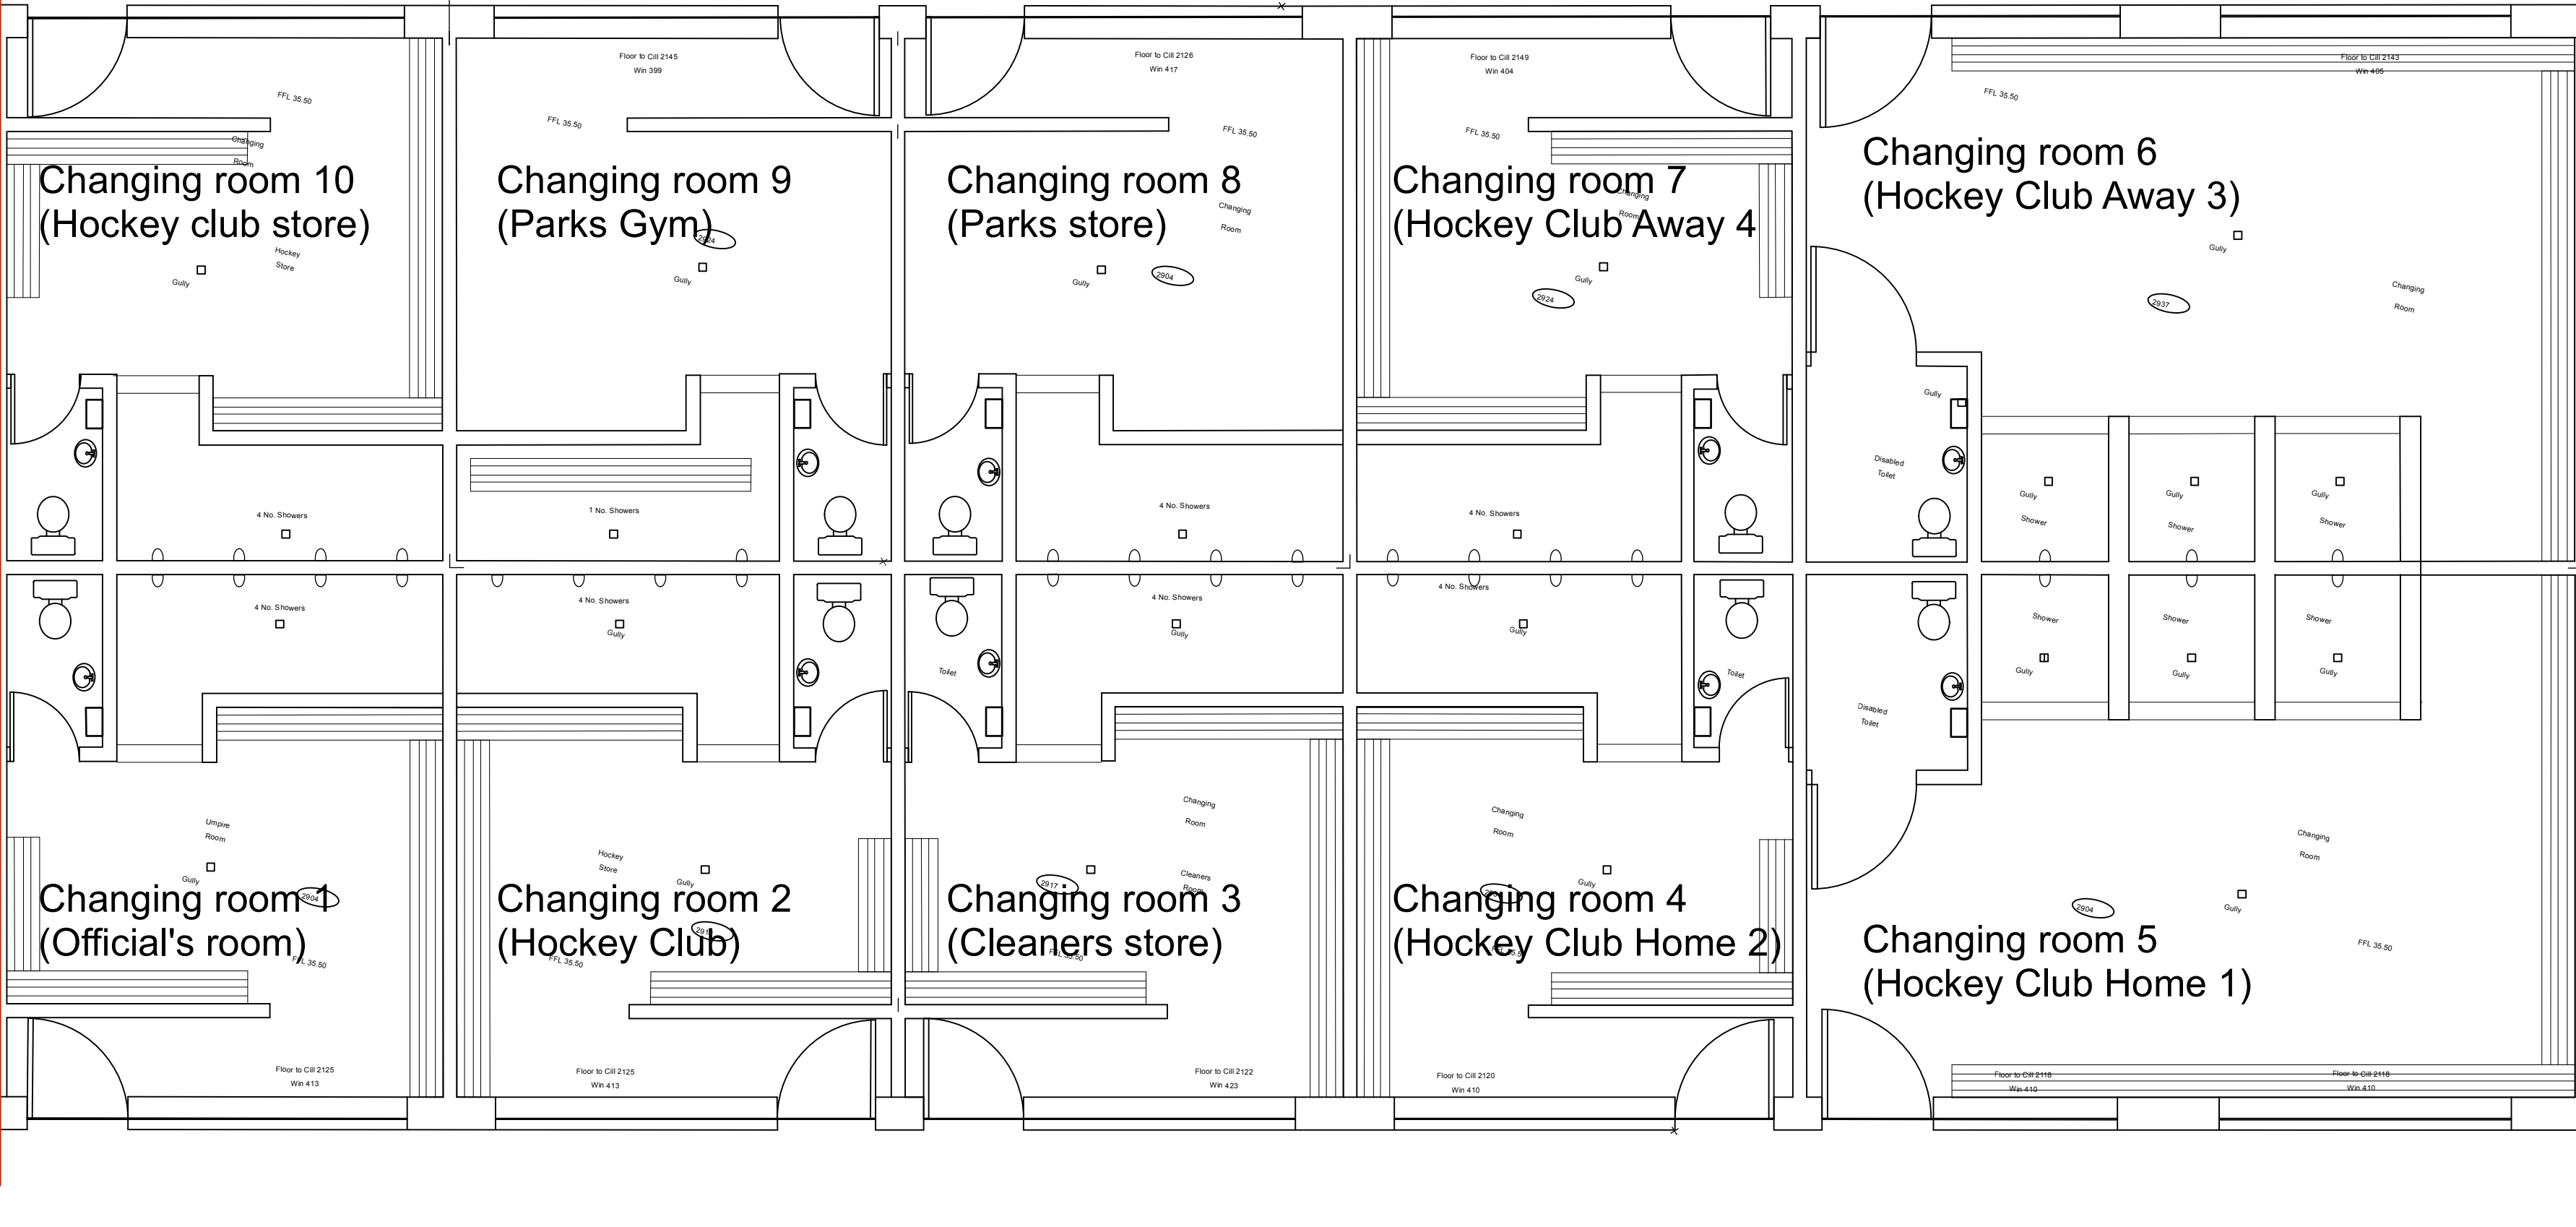
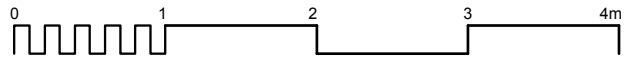


Henley Hockey Club  
Clubroom

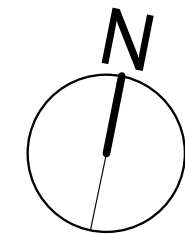

Parks department

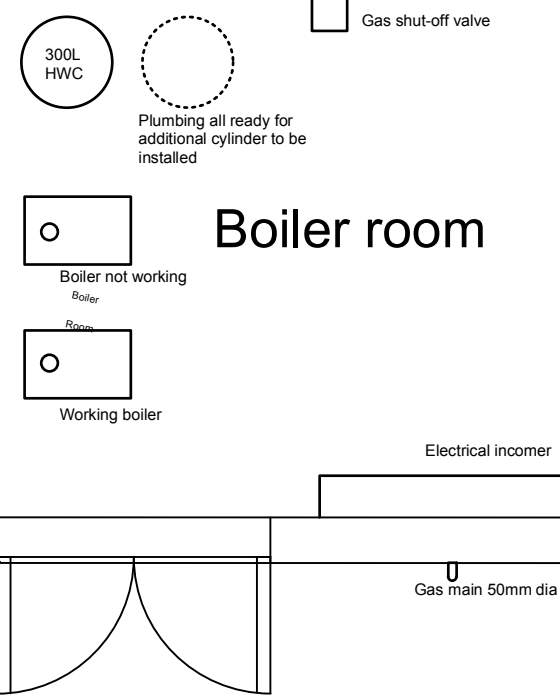

Purplearchitects 31 Coughing Street, Watlington Oxford OX48 5QF 101491 613020 studio@purplearchitects.com	Revisions		Job No		Status		T		Dwg		Revision	
	© Purple Architects Ltd. Do not scale off drawing. Check all dimensions on site and advise any discrepancies before commencing work. All figured dimensions are millimetres unless otherwise stated.		353 Reading Road - Changing rooms		HTC4		T		0.40		E	