

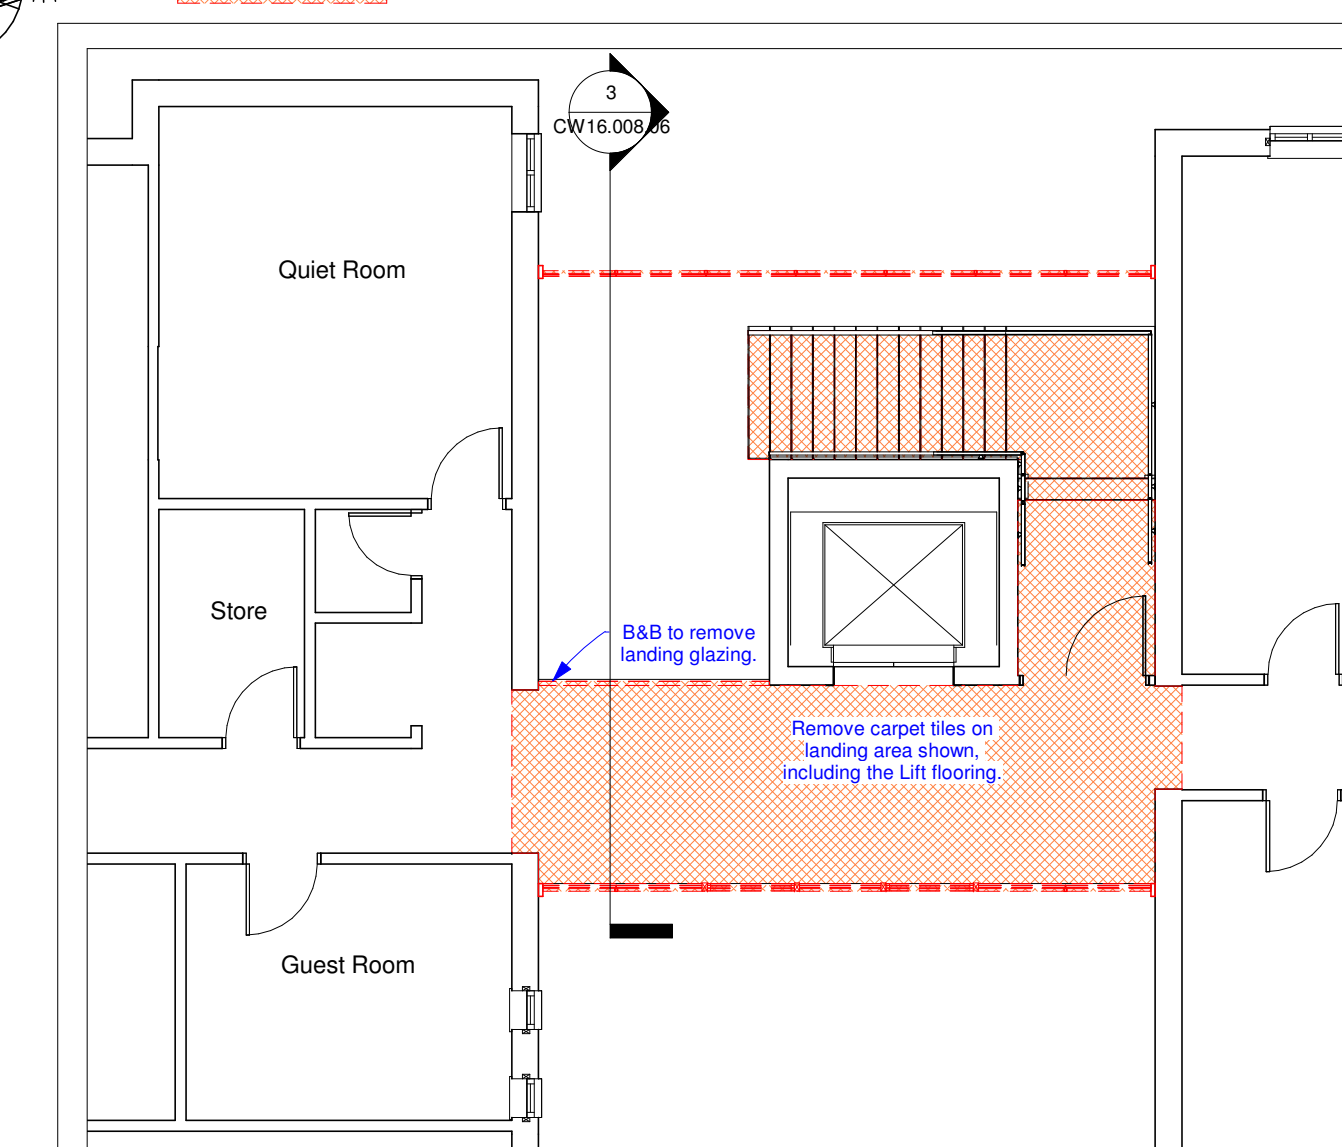


3 Section X-X
unscaled

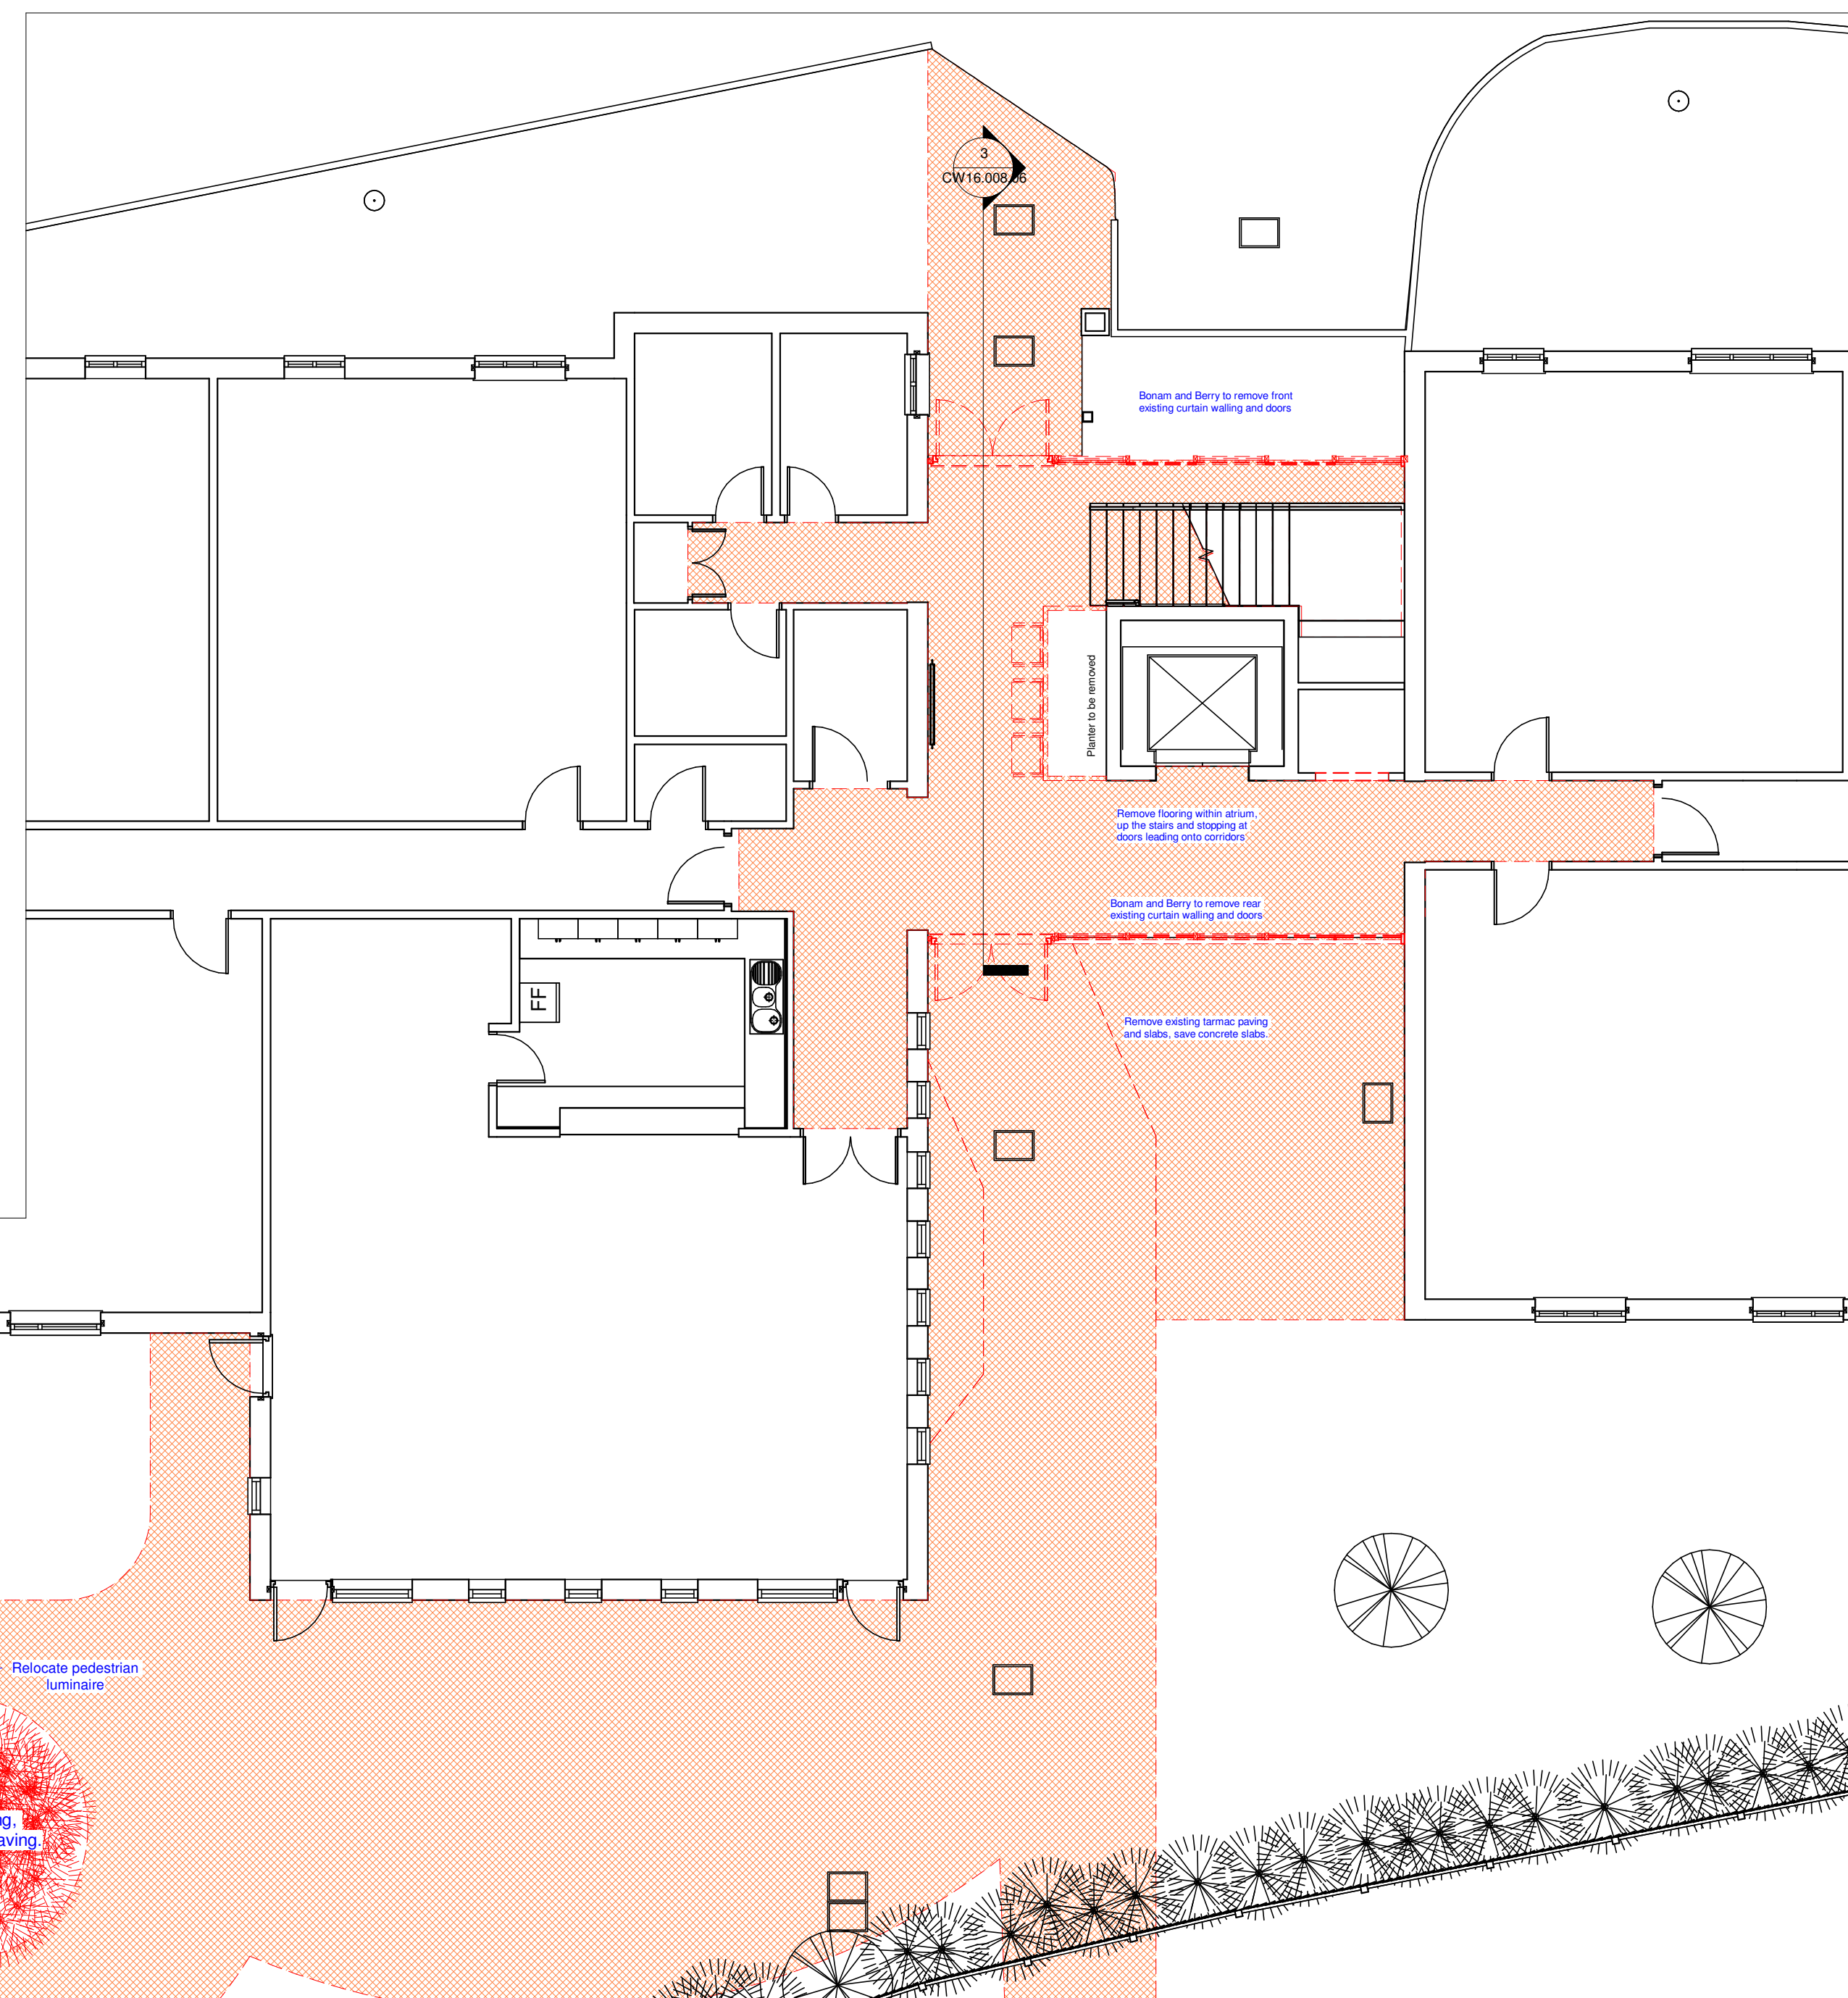

NOTES:

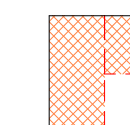

Broxtowe
Borough
COUNCIL

Directorate of Housing Leisure & Property Services
Broxtowe Borough Council
Foster Avenue
Beeston
Nottingham
NG9 1AB

Tel: 0115 917 7777
email: env@broxtowe.gov.uk

PROJECT:
Richmond Court Refurbishment

TITLE: Demolition/Removals

STATUS:	Tender
---------	--------

Scale:	1:xx	Date: 21/11/16
--------	------	----------------

Drawn By: MR	Checked By:	CDM Checked by:
-----------------	-------------	-----------------

DWG No: CW16.008.05

A1 **1** **Ground Level_Demolition**
Unscaled

2 1st Floor_Demolition
unscaled