



GROUND FLOOR

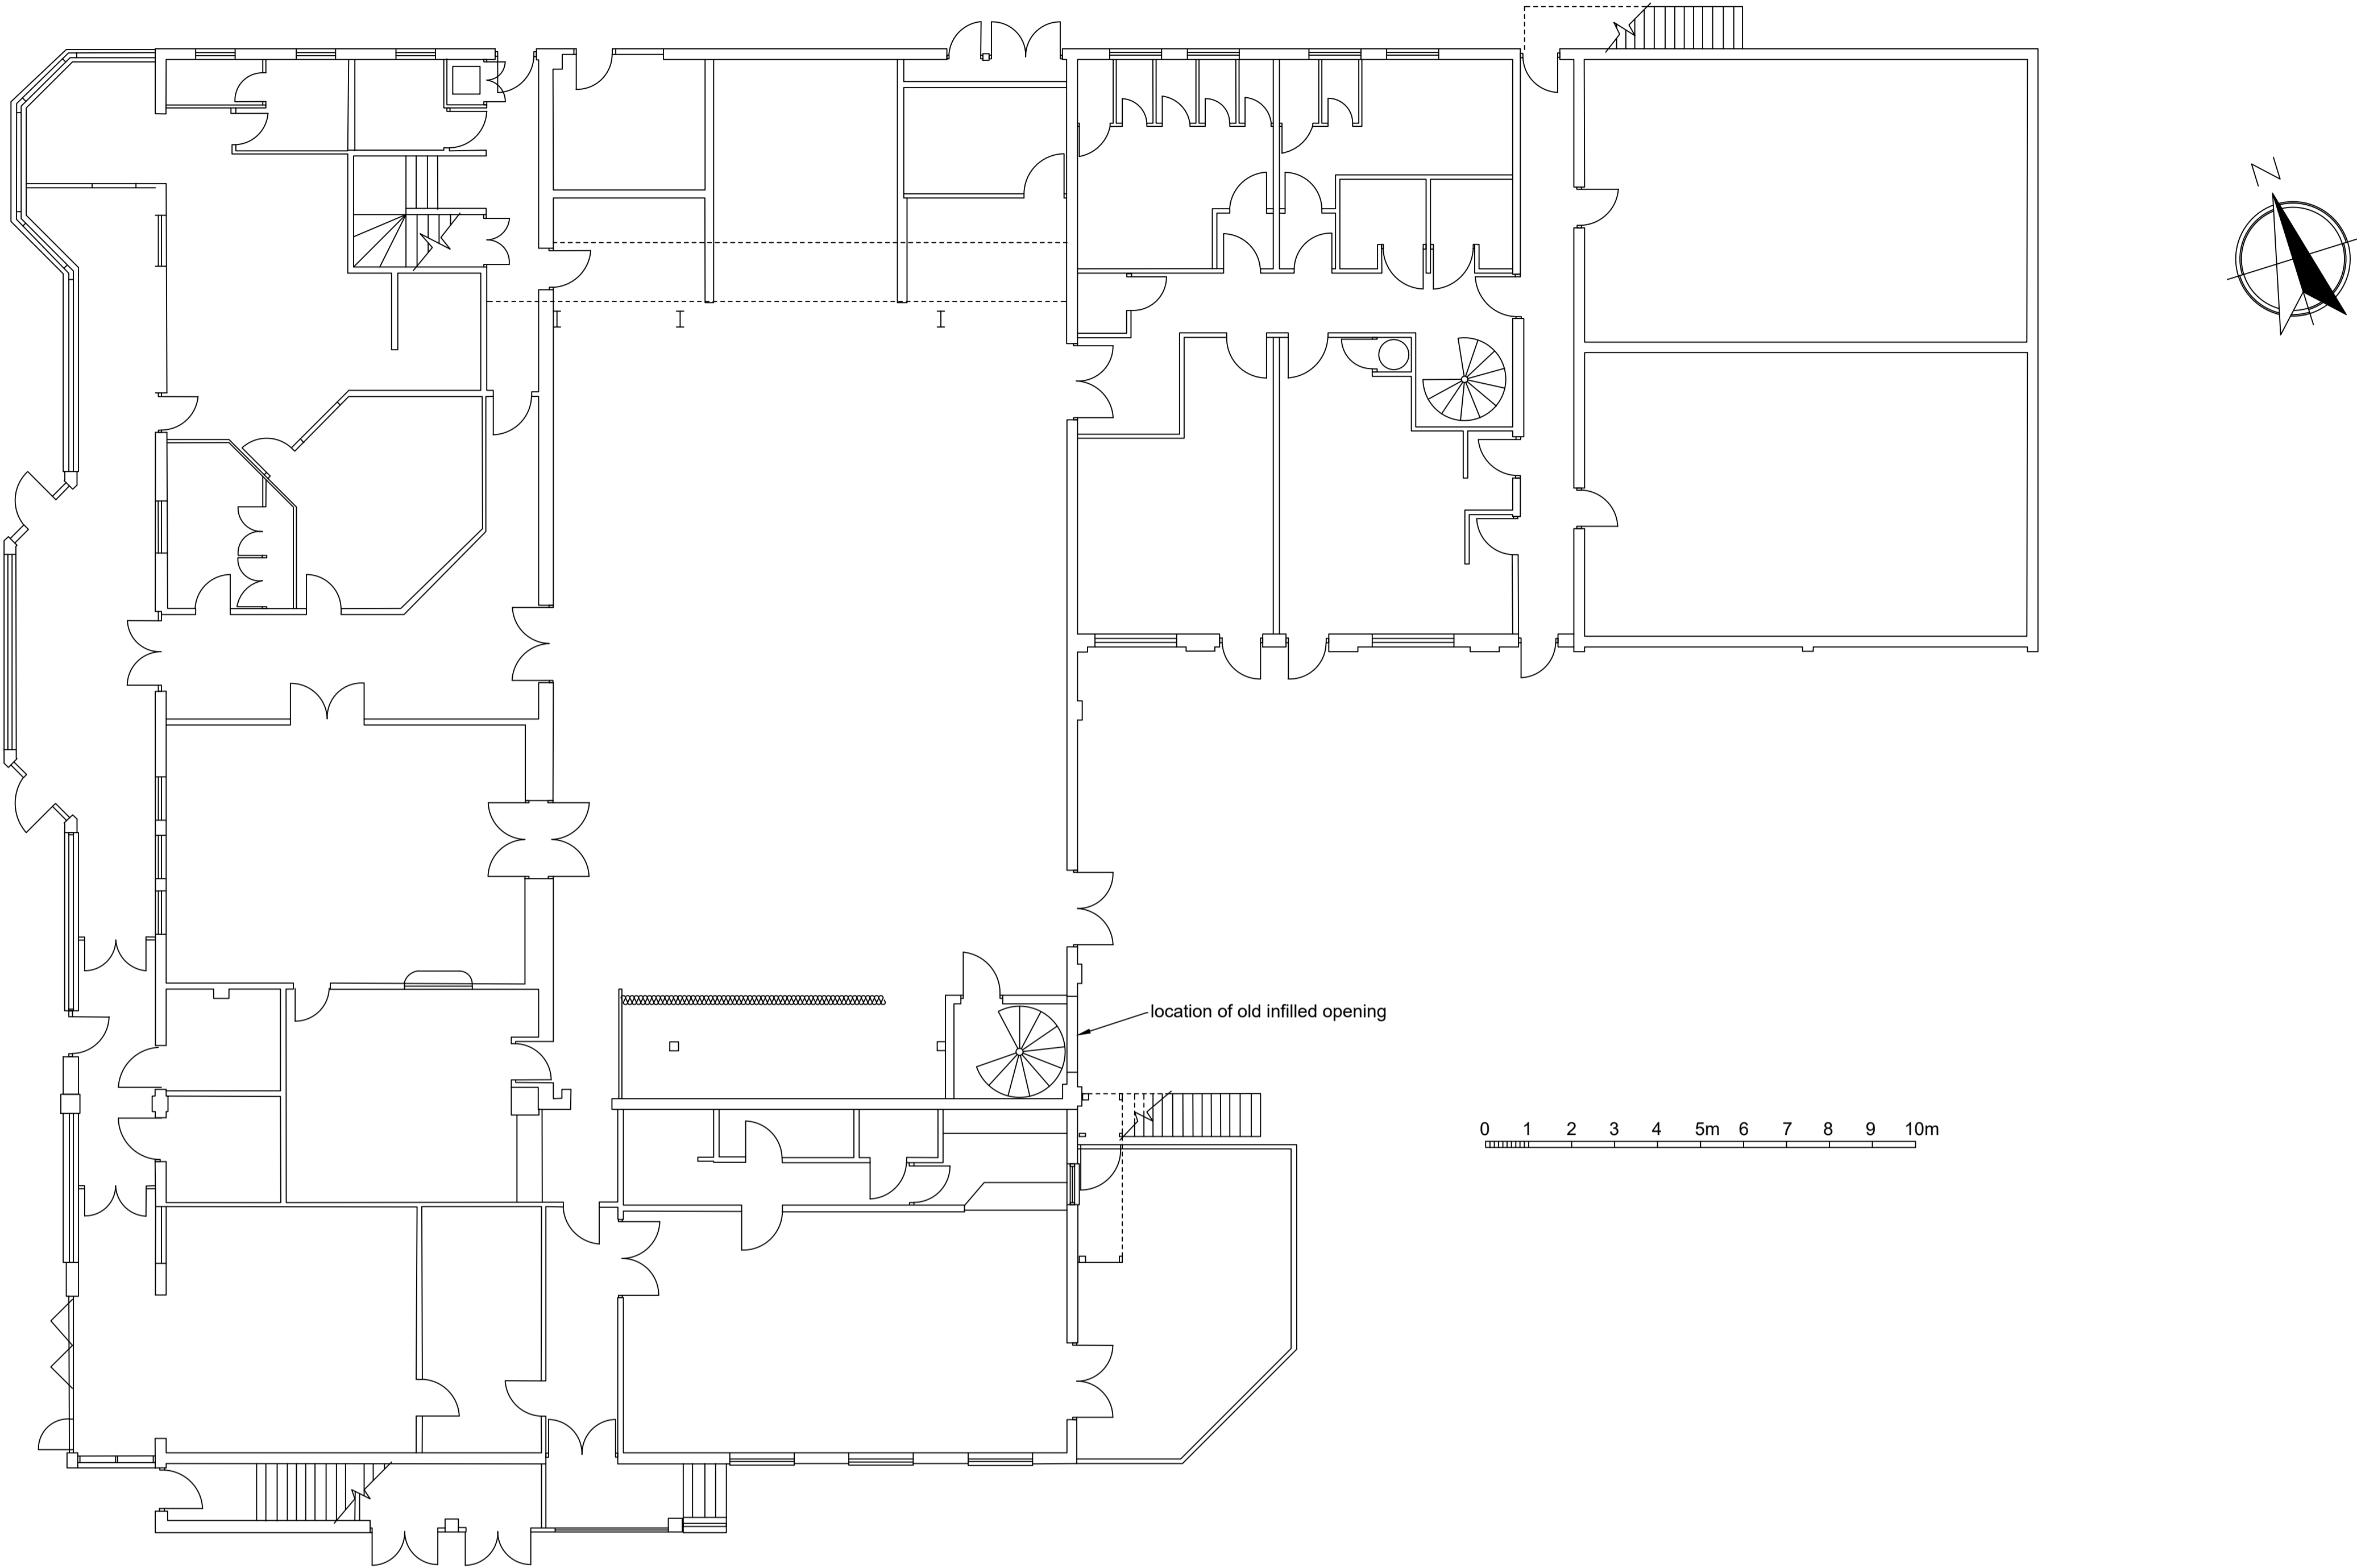


FIRST FLOOR

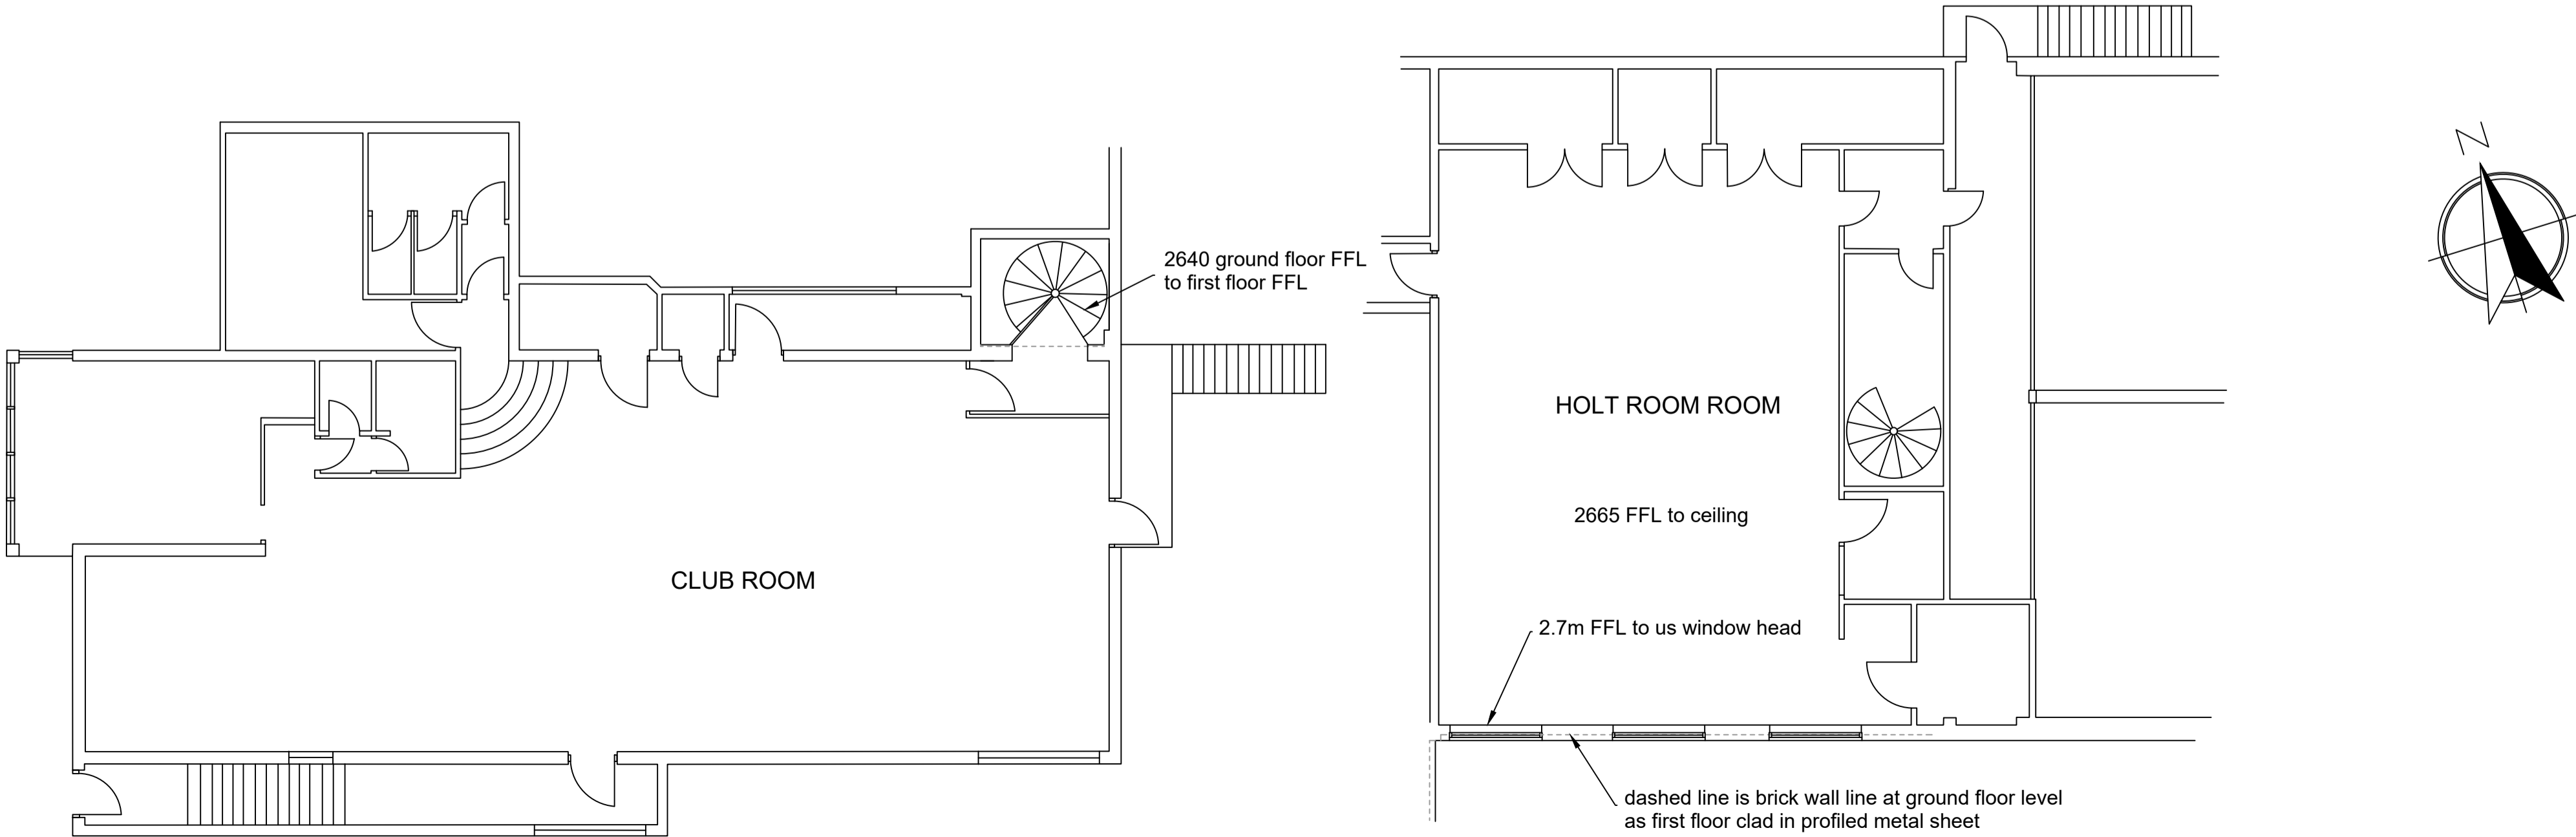

CLIENT HOOK VILLAGE HALLS  
CHARITABLE ASSOCIATION

JOB TITLE  
HOOK COMMUNITY CENTRE  
RAVENSCROFT  
HOOK  
RG27 9NN

DRAWING TITLE  
EXISTING PLANS

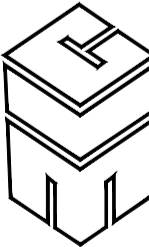

CLM Surveyors LLP  
CHARTERED SURVEYORS

Quatro House, Frimley Road, Camberley  
SURREY GU16 7ER TEL. (01276 21133)



RICS

SCALE 1:100@A1

DATE 04/23 DRAWN BY NJA

DRAWING NO  
J1881-01

REV