


Community Roots, Porthtowan

Detail - Window - Jamb

1:5 @ A3 /1:2.5 @ A1

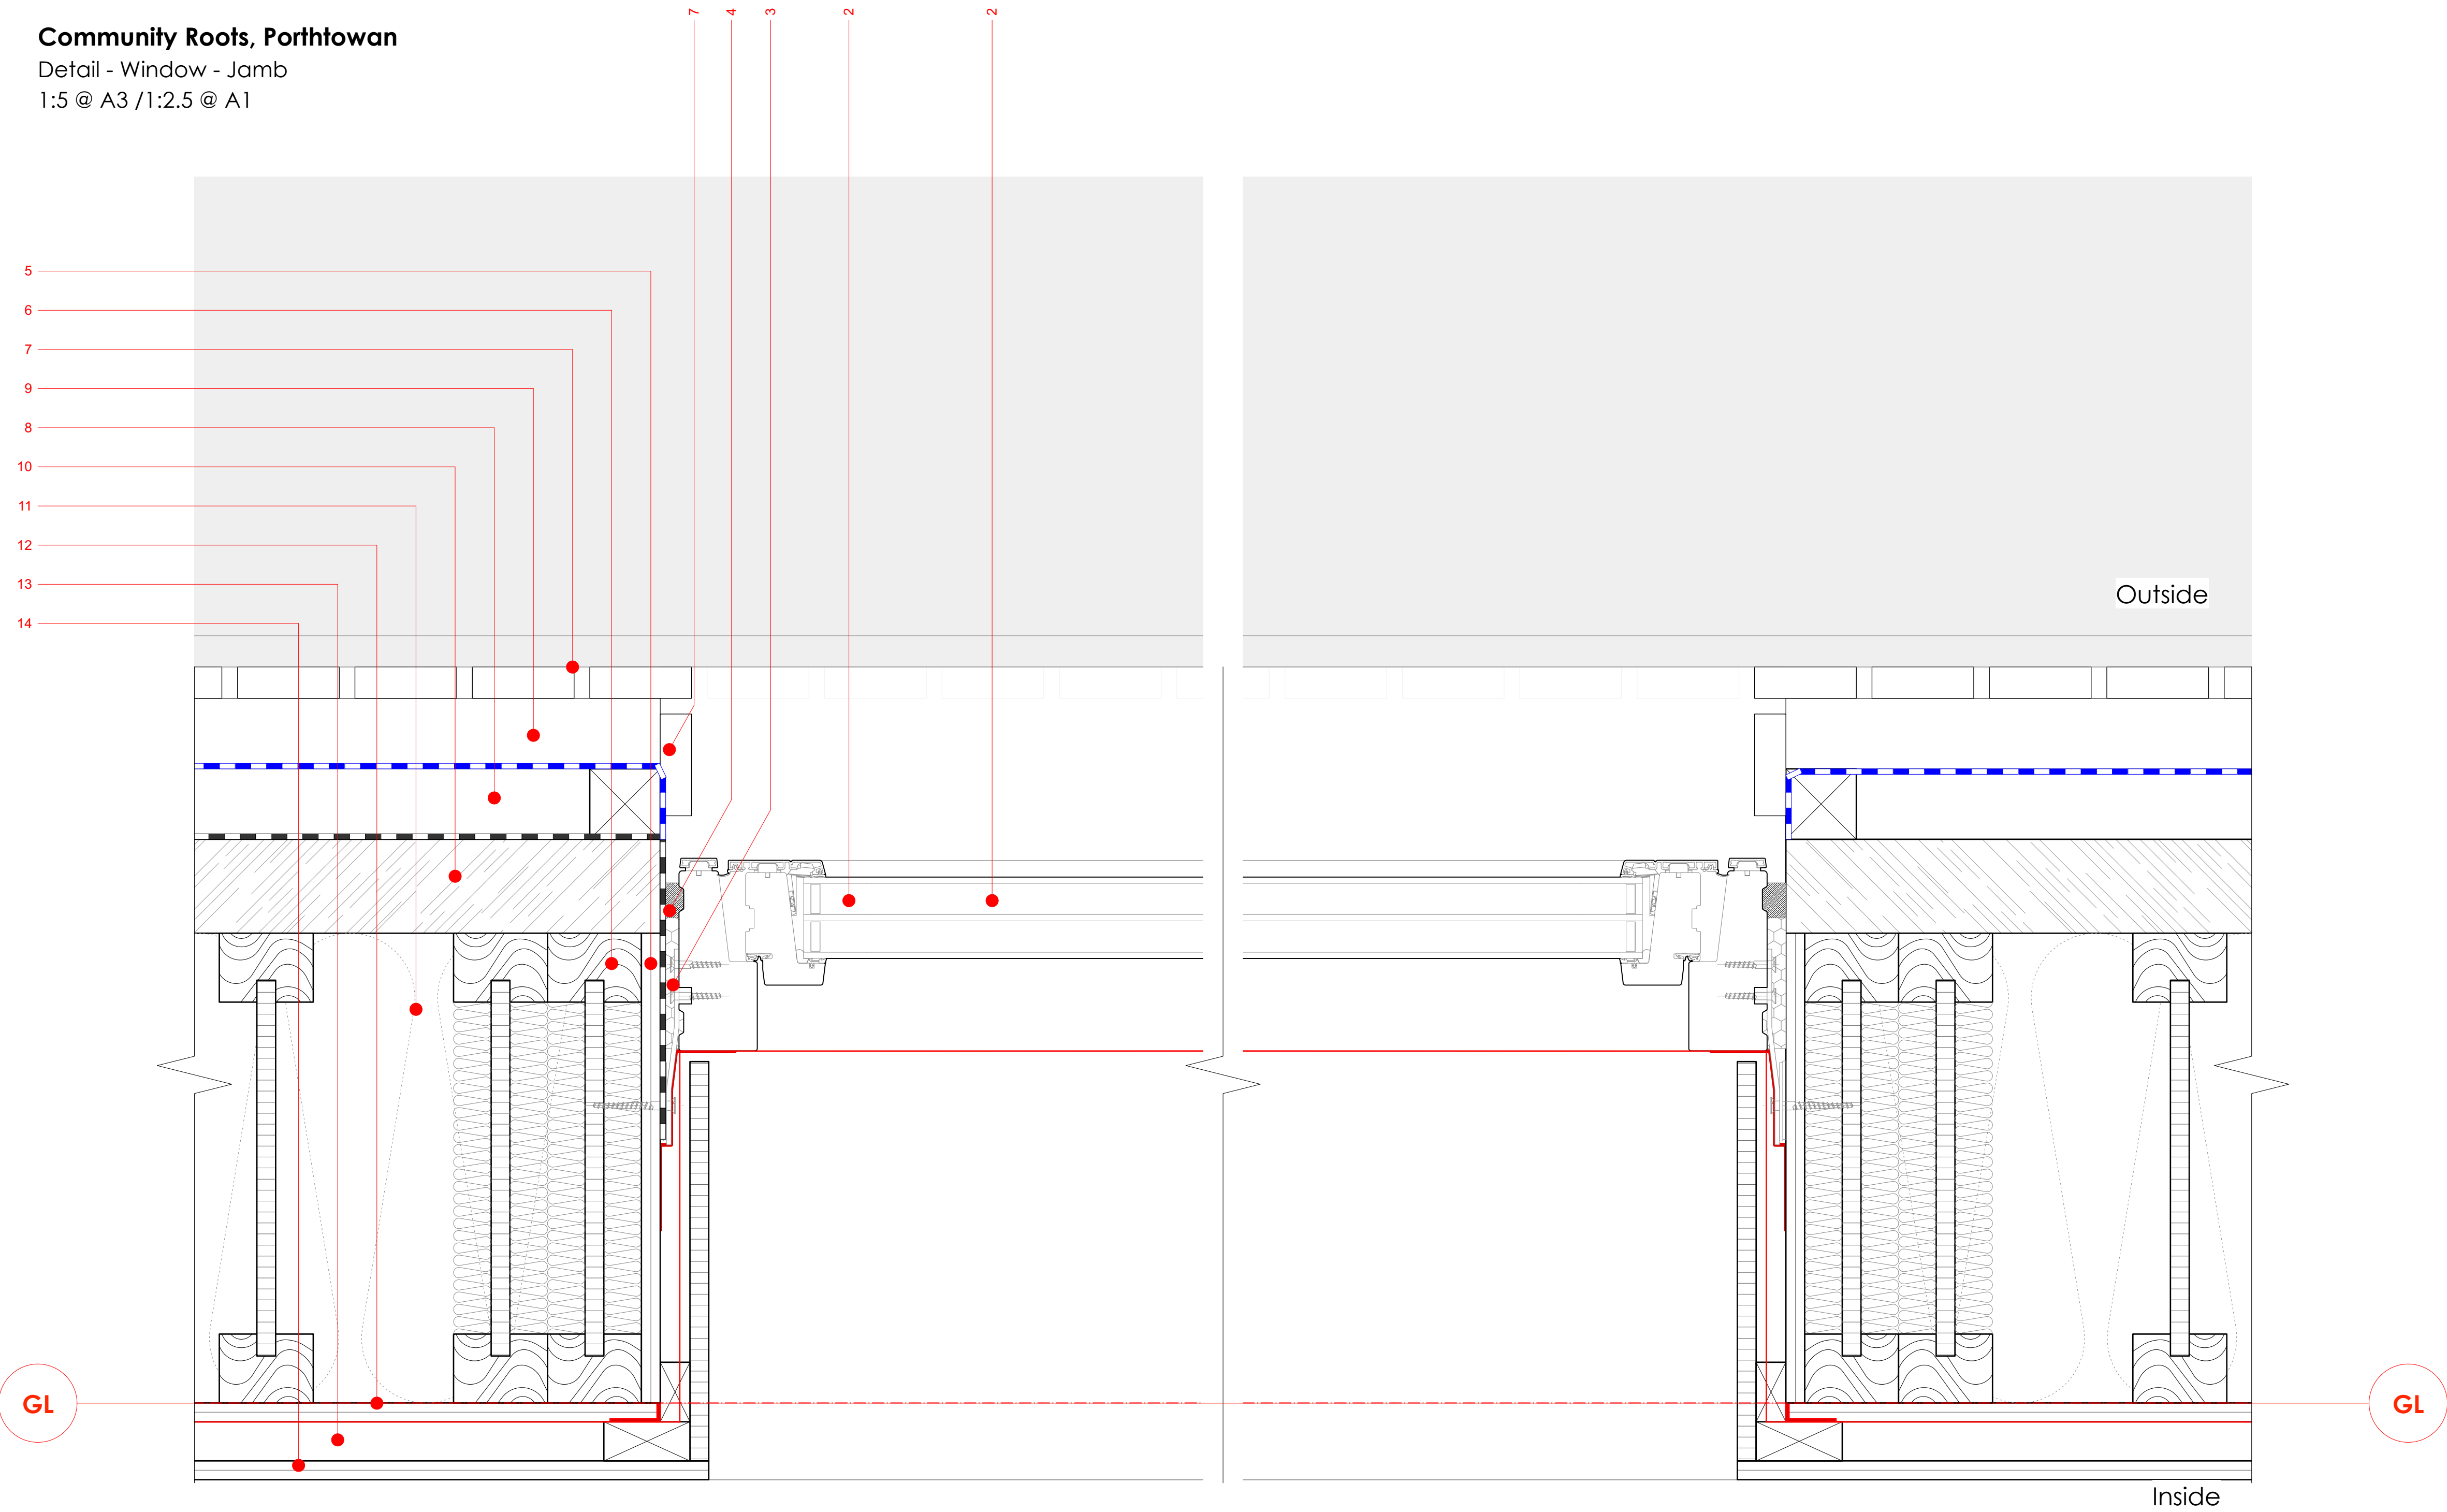


Notes

1. N/A
2. Opening - Window - Rationel Auraplus - RALxxxx TBC - see schedule
3. Sealing - Expanding foam - Tremco-Ilbruck FM330 Airtight
4. Sealing - Joint sealing tape - Tremco Compriband TP600
5. Timber Frame - Plywood - 18mm
6. Timber Frame - I-Joist - 300mm
7. Cladding - Timber - 20x65mm with 10mm gaps between boards - Larch - Vertical
8. Batten - Treated - Counter - 45mm x 45mm - Painted Black - S/S Fixing @ 400 Centres
9. Batten - Treated - 45mm x 45mm - Painted Black - S/S Fixing @ 400 Centres
10. Insulation - Wood Fibre - Pavatex Isolair T&G Board - 60mm
11. Insulation - warmcel - blown in cellulose
12. Timber Frame - Sheathing - Medite Smartply Airtight - 12.5mm
13. Timber Frame - M+E Service Void 25mm
14. Timber Frame - OSB 3 - 12mm - fired treated

MEMBRANES KEY:

All membranes are to be fully taped and lapped with proprietary tape as per the Architectural Specification and manufacturers standards and guidance.

- | | |
|--|--|
| | DPC - Visqueen Zedex CPT High Performance |
| | DPM - Visqueen RadonBlok 400 |
| | VisqueenPro Single Sided Jointing Tape |
| | VisqueenPro Double Sided Jointing Tape |
| | Insect Mesh |
| | Breather Membrane - Ampack Amatop RF Black |
| | Breather Membrane - Ampack Amatop Aero |
| | Tescon Vanna Single Sided Tape |
| | DPC Tray - Pro Clima Extoseal |
| | Geotextile |
| | EPDM |
| | Vapour Control Layer - Ampatex DB90 |
| | Rodent Mesh - Specification TBD |

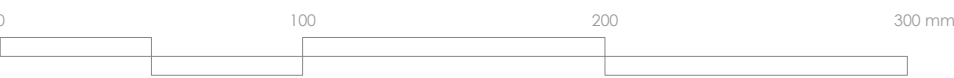

KASTARCHITECTS

Project	Community Roots, Porthtowan	Date	04/01/2024	Drawing Number	2311 4 2502	Amendment	A
Client	Community Roots CIC	Drawn	APC	Checked	AMC	Status	Technical
Drawing	Detail - Window - Jamb	Scale @ A1	1:2.5	Scale @ A3	1:5	RIBA Work Stage	4

www.kastarchitects.com
hello@kastarchitects.com
68 Lemon Street, Truro, Cornwall, TR1 2PN
copyright Kast Architects Limited - all rights reserved