

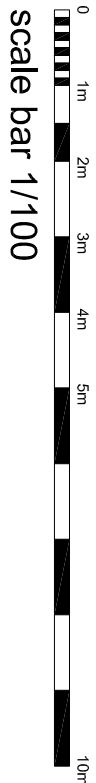


Location Plan 1:1250

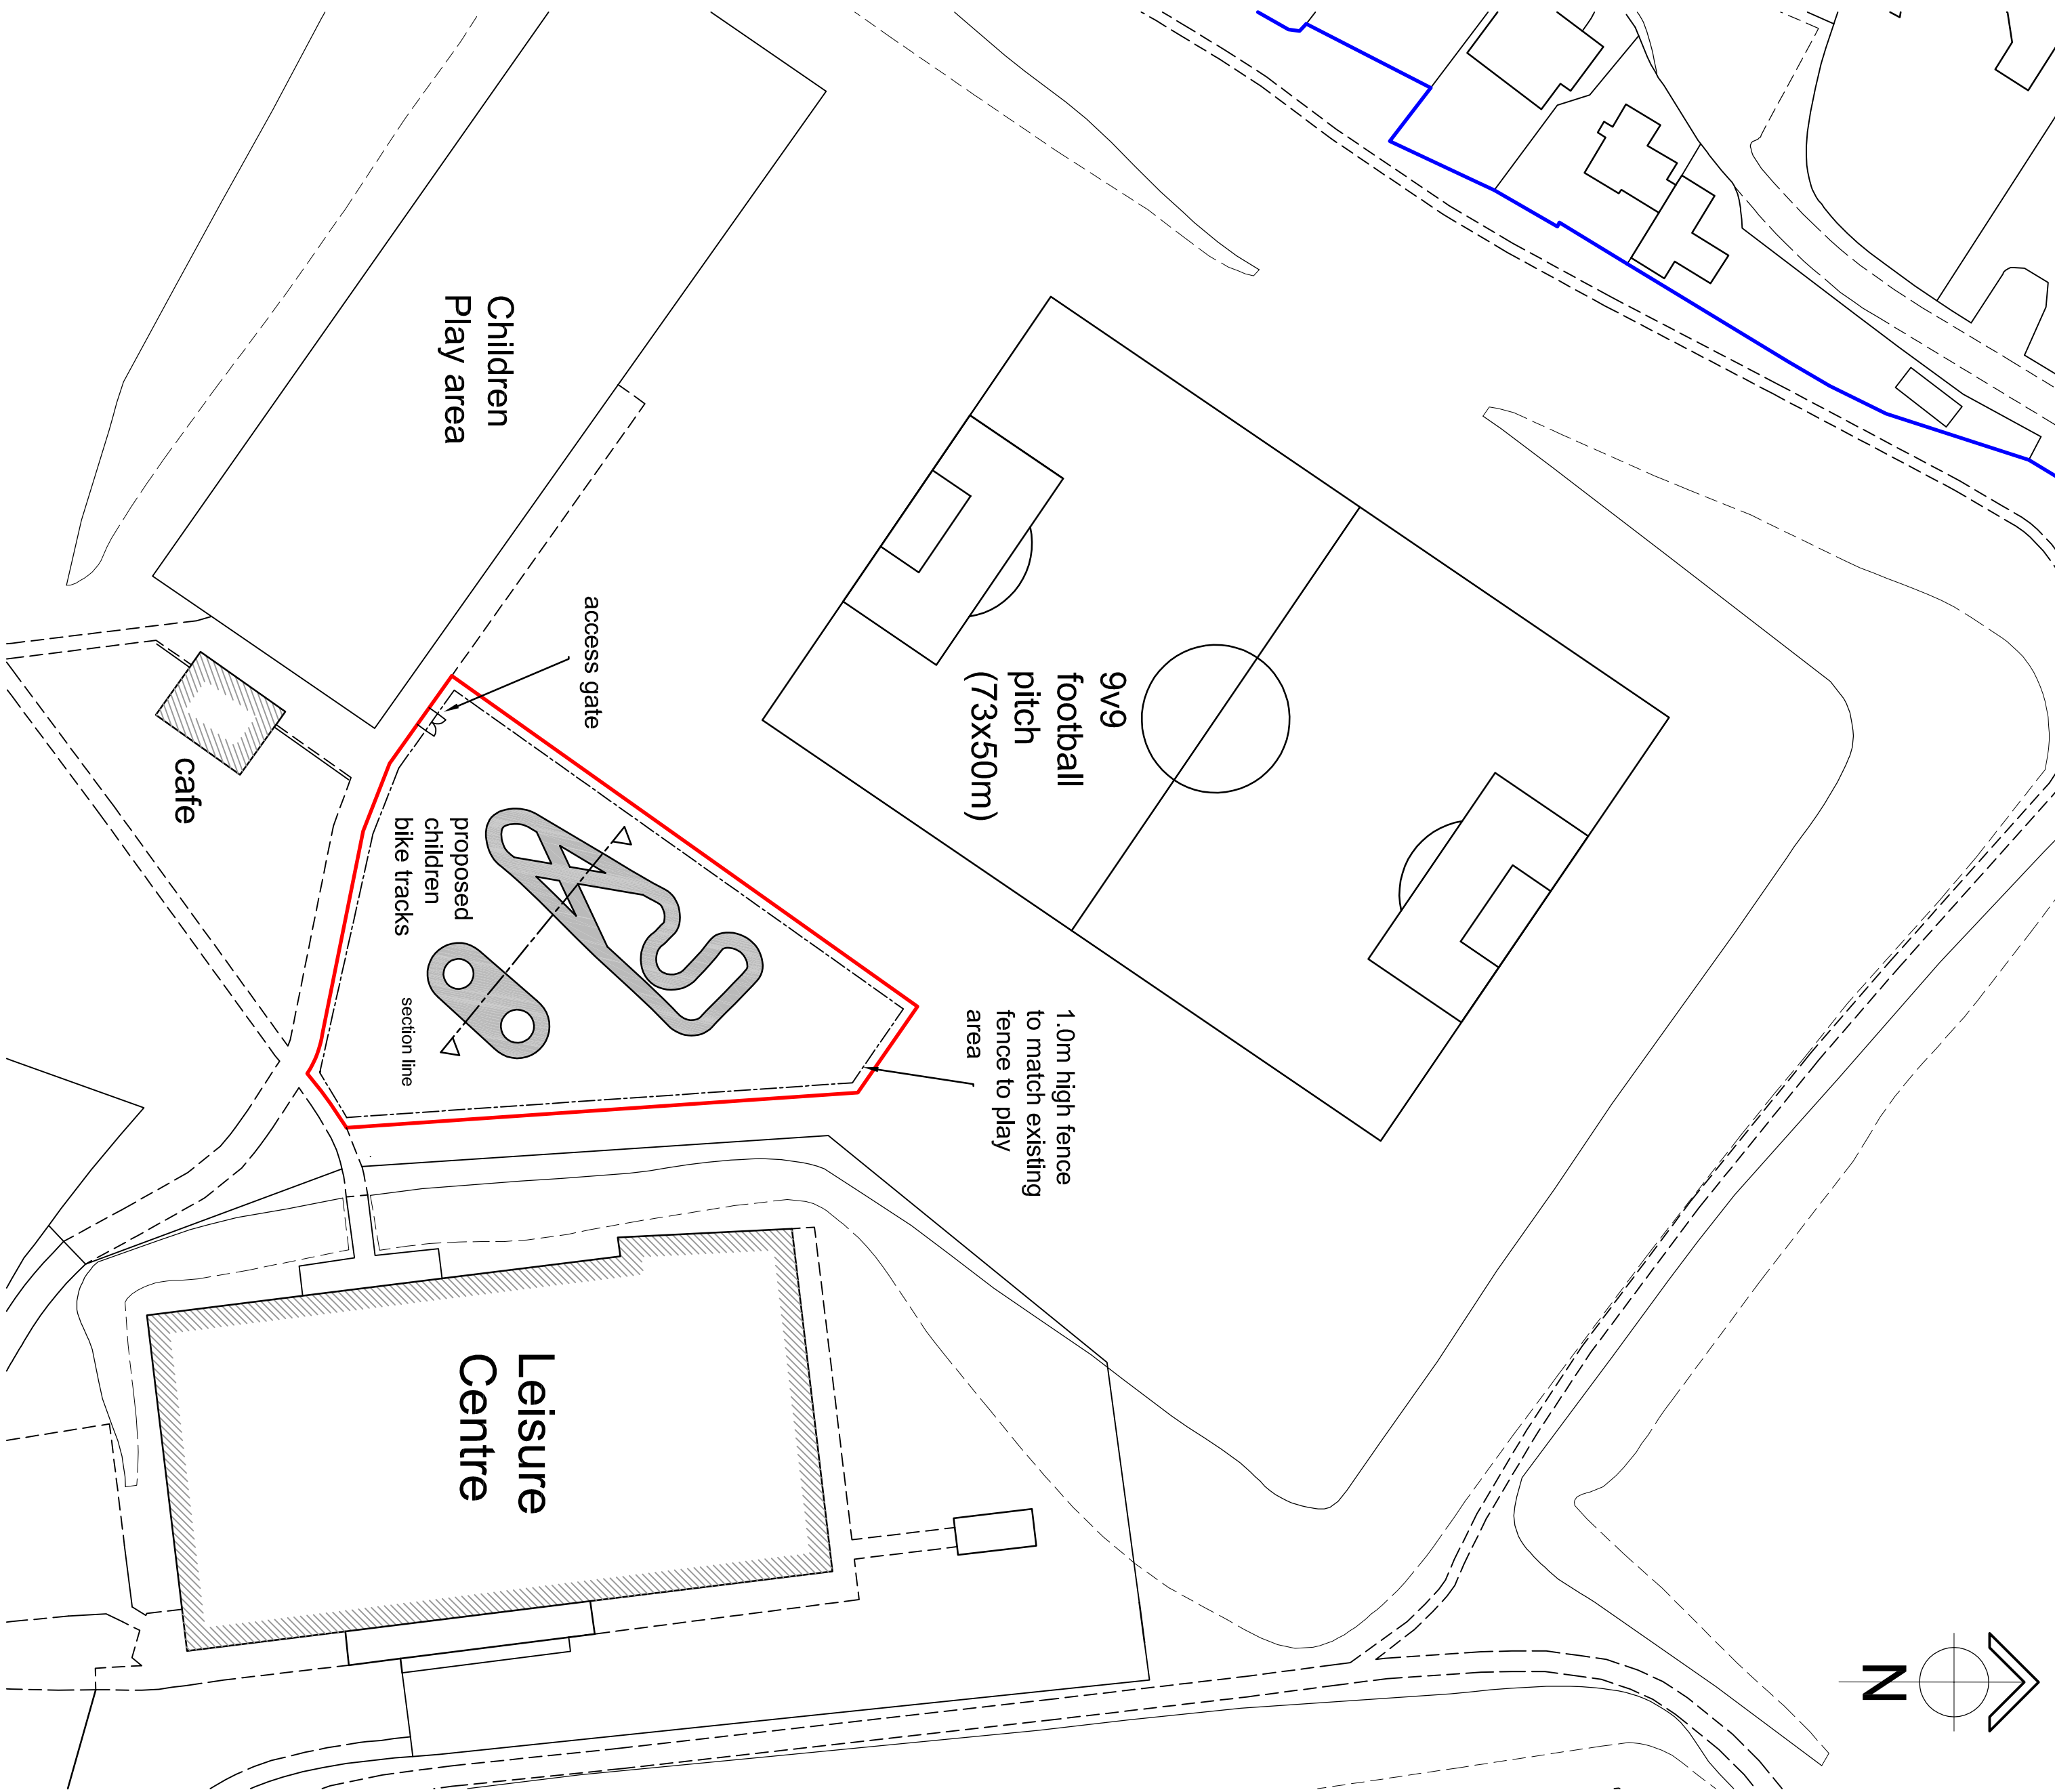

Site Section 1:100 (for illustrative purposes only)

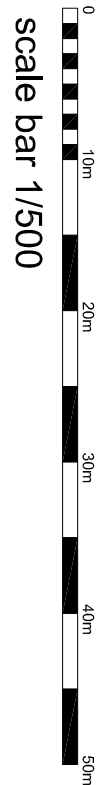

Block Plan 1:500 (for illustrative purposes only)