



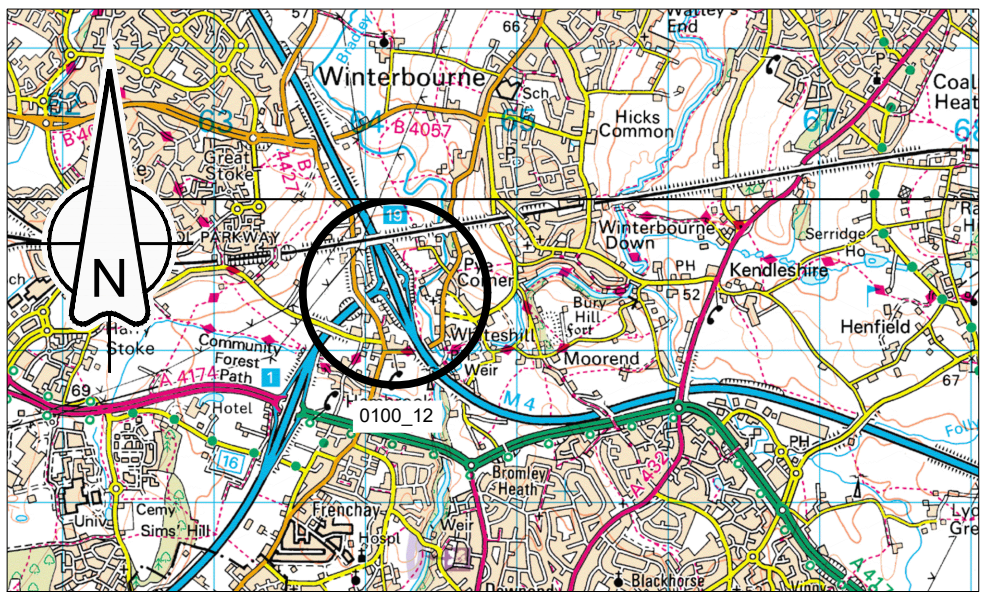

LOCATION PLAN
Scale 1:50,000

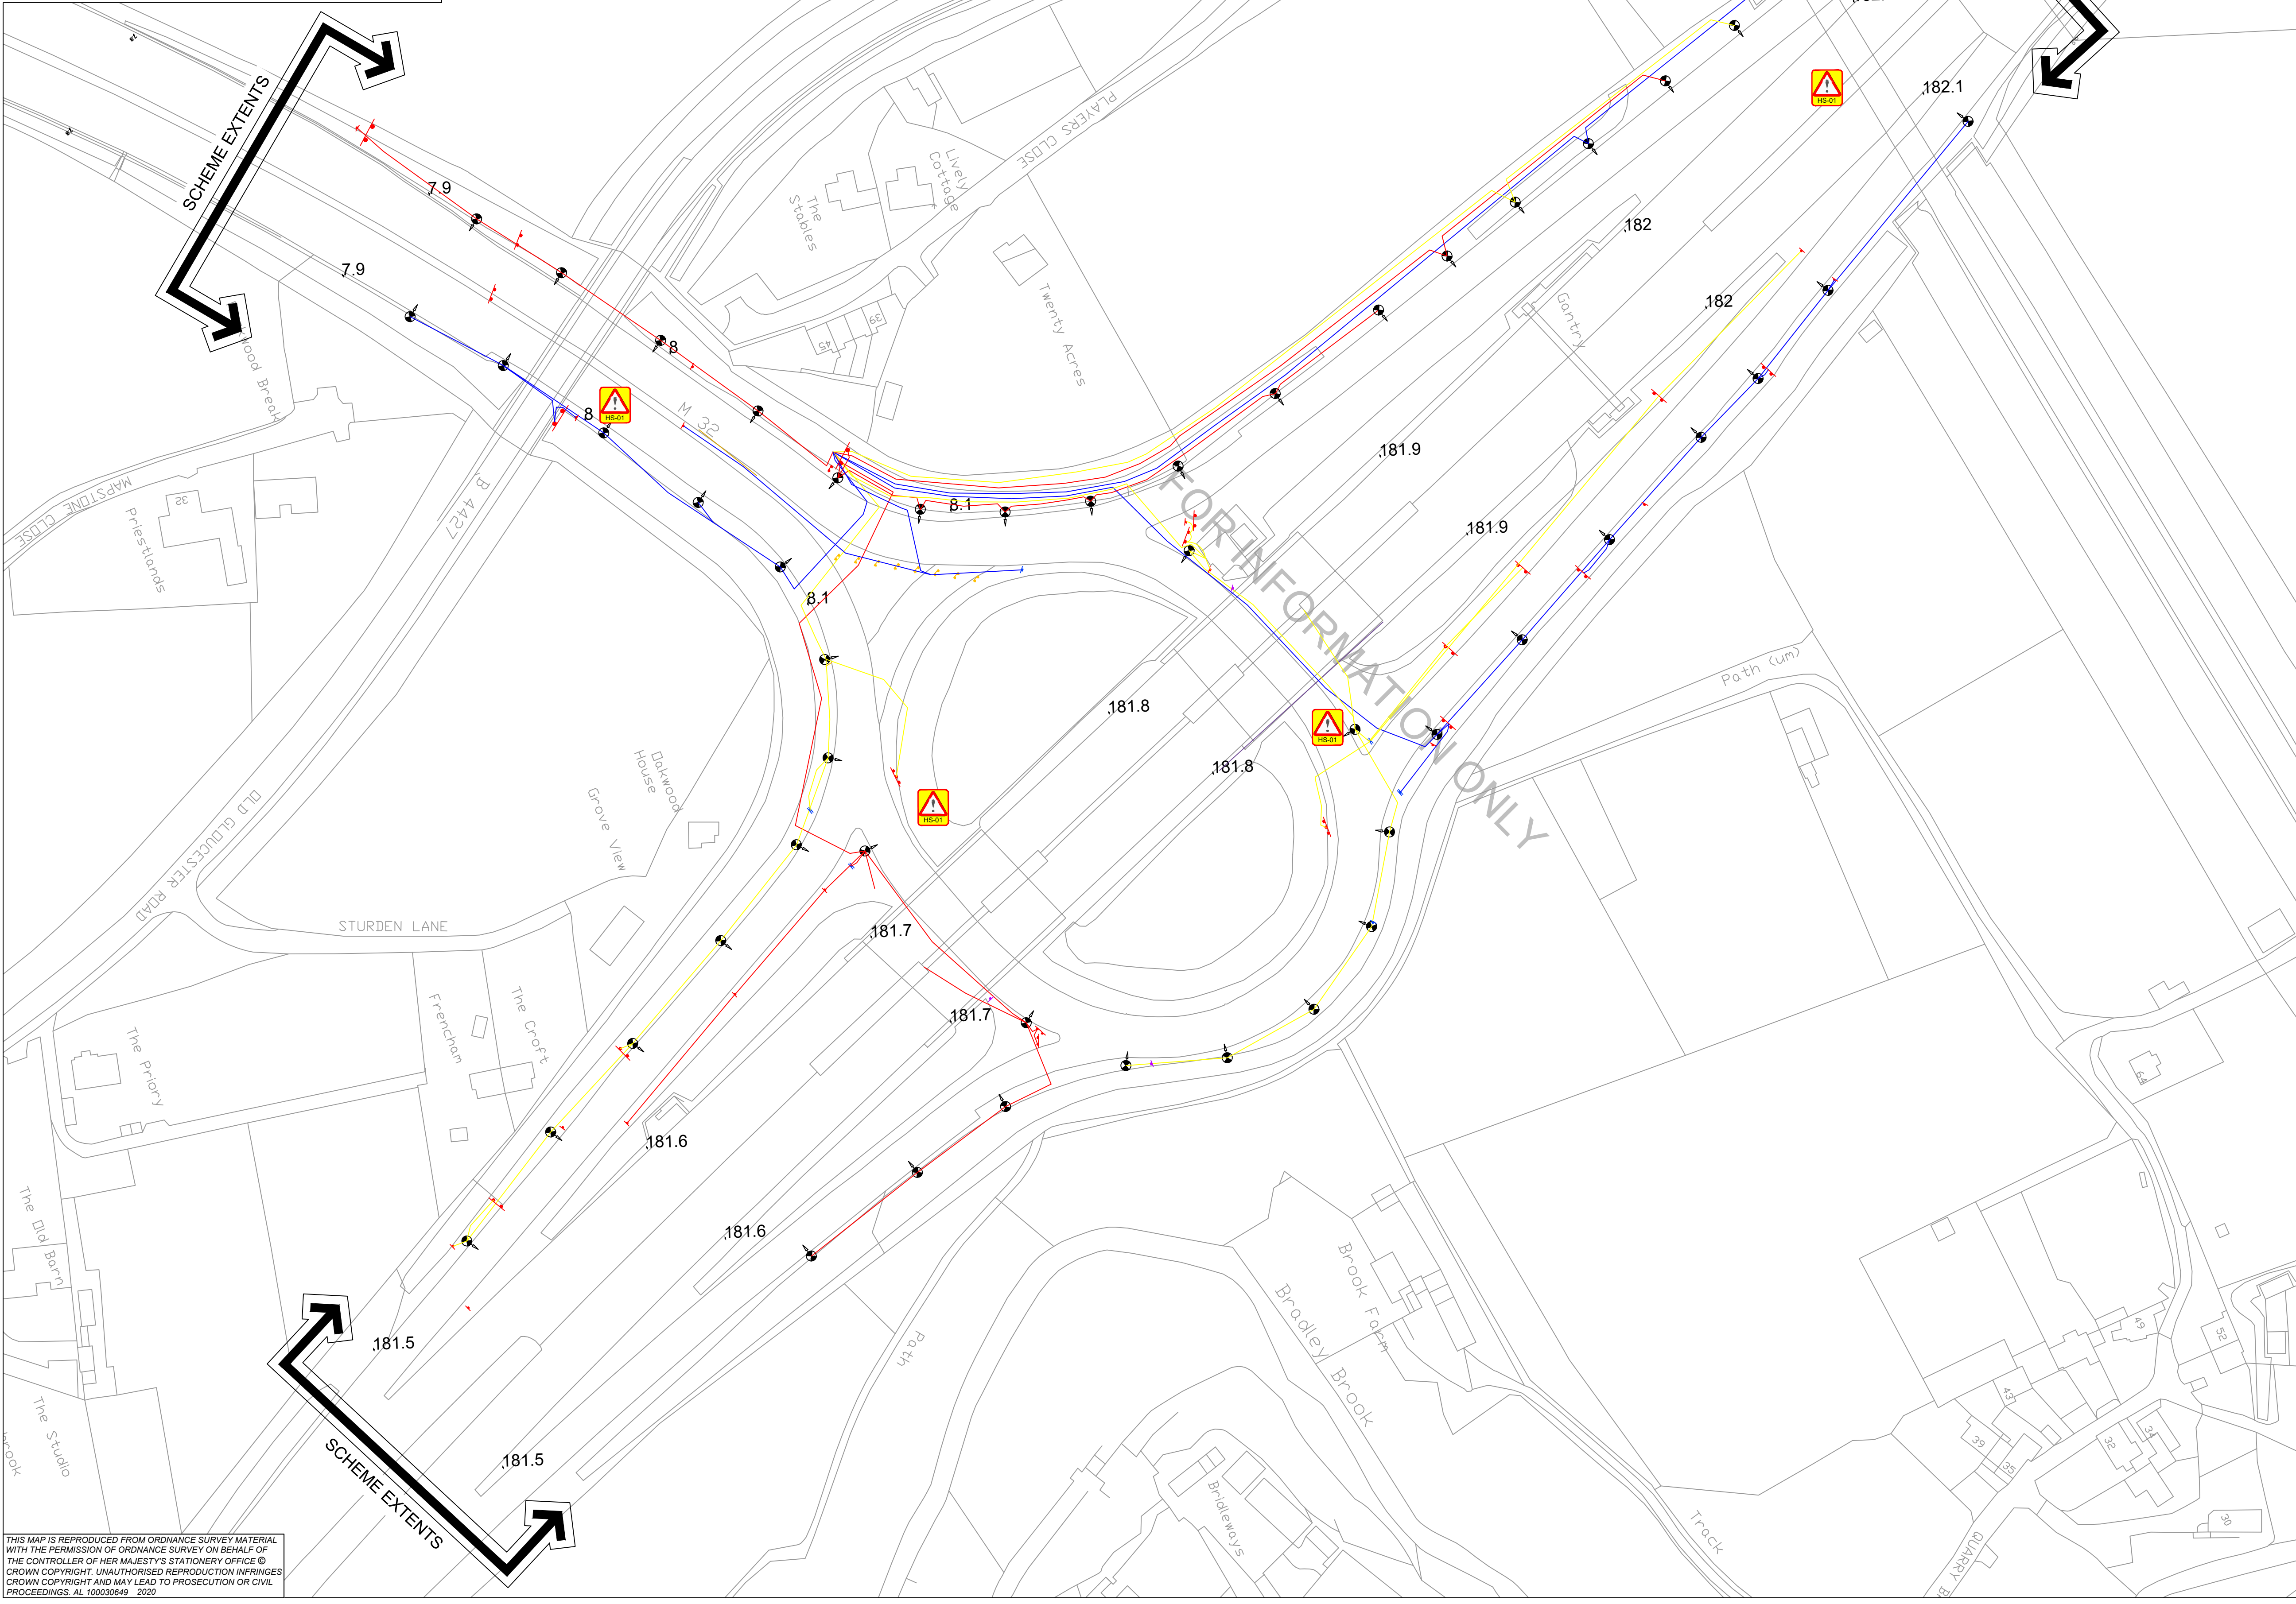

RESIDUAL DESIGN HAZARDS

THE FOLLOWING HAS BEEN COLLECTED FROM THE PRE-CONSTRUCTION INFORMATION AND HIGHLIGHTS KNOWN RESIDUAL HAZARDS.

KEY

HS-#

= HEALTH AND SAFETY RISK REFERENCE NUMBER

E-#

= ENVIRONMENT RISK REFERENCE NUMBER

HS-01 - OVERBRIDGE - LIMITED HEADROOM

HE LIGHTING

HE LIGHTING

HE LIGHTING

HE LIGHTING COLUMNS

HE SIGNAGE

C1	FOR INFORMATION	JH	DRS	15-05-20
REV	DETAILS	CHKD	APPD	DATE

DRAWN : MT	DRAWING STATUS
DESIGN : MT	WORK IN PROGRESS
CHKD : JH	PRELIMINARY DRAWING
APPD : DRS	EXTERNAL ISSUE
DATE : 15/05/20	AS-BUILT
SUITABILITY : S2	FOR INFORMATION

CLIENT

AGENT

SCHEME NAME
M4 J19 & M32 J1 & J3
LIGHTING REPLACEMENT

DRAWING TITLE
M4 J19
ASSET PLAN

ORIG DRAWING SIZE : A1	DIMENSIONS : N/A	SCHEME REFERENCE No. 570129A
COPYRIGHT © KIER	SCALE : 1:1000	REVISION C 1
DRAWING NUMBER PROJECT ORIGINATOR VOLUME	HE570129A - KIER - VGN	
M4_J19_SR - DE - EO - 0100_12		
LOCATION TYPE ROLE NUMBER		

THIS MAP IS REPRODUCED FROM ORDNANCE SURVEY MATERIAL WITH THE PERMISSION OF ORDNANCE SURVEY ON BEHALF OF THE CONTROLLER OF HER MAJESTY'S STATIONERY OFFICE © CROWN COPYRIGHT. UNAUTHORISED REPRODUCTION INFRINGES CROWN COPYRIGHT AND MAY LEAD TO PROSECUTION OR CIVIL PROCEEDINGS. AL10039649 - 2020