


2 ELEVATION
MARATHON RAMP GATE SETTING OUT ELEVATION 1 : 20

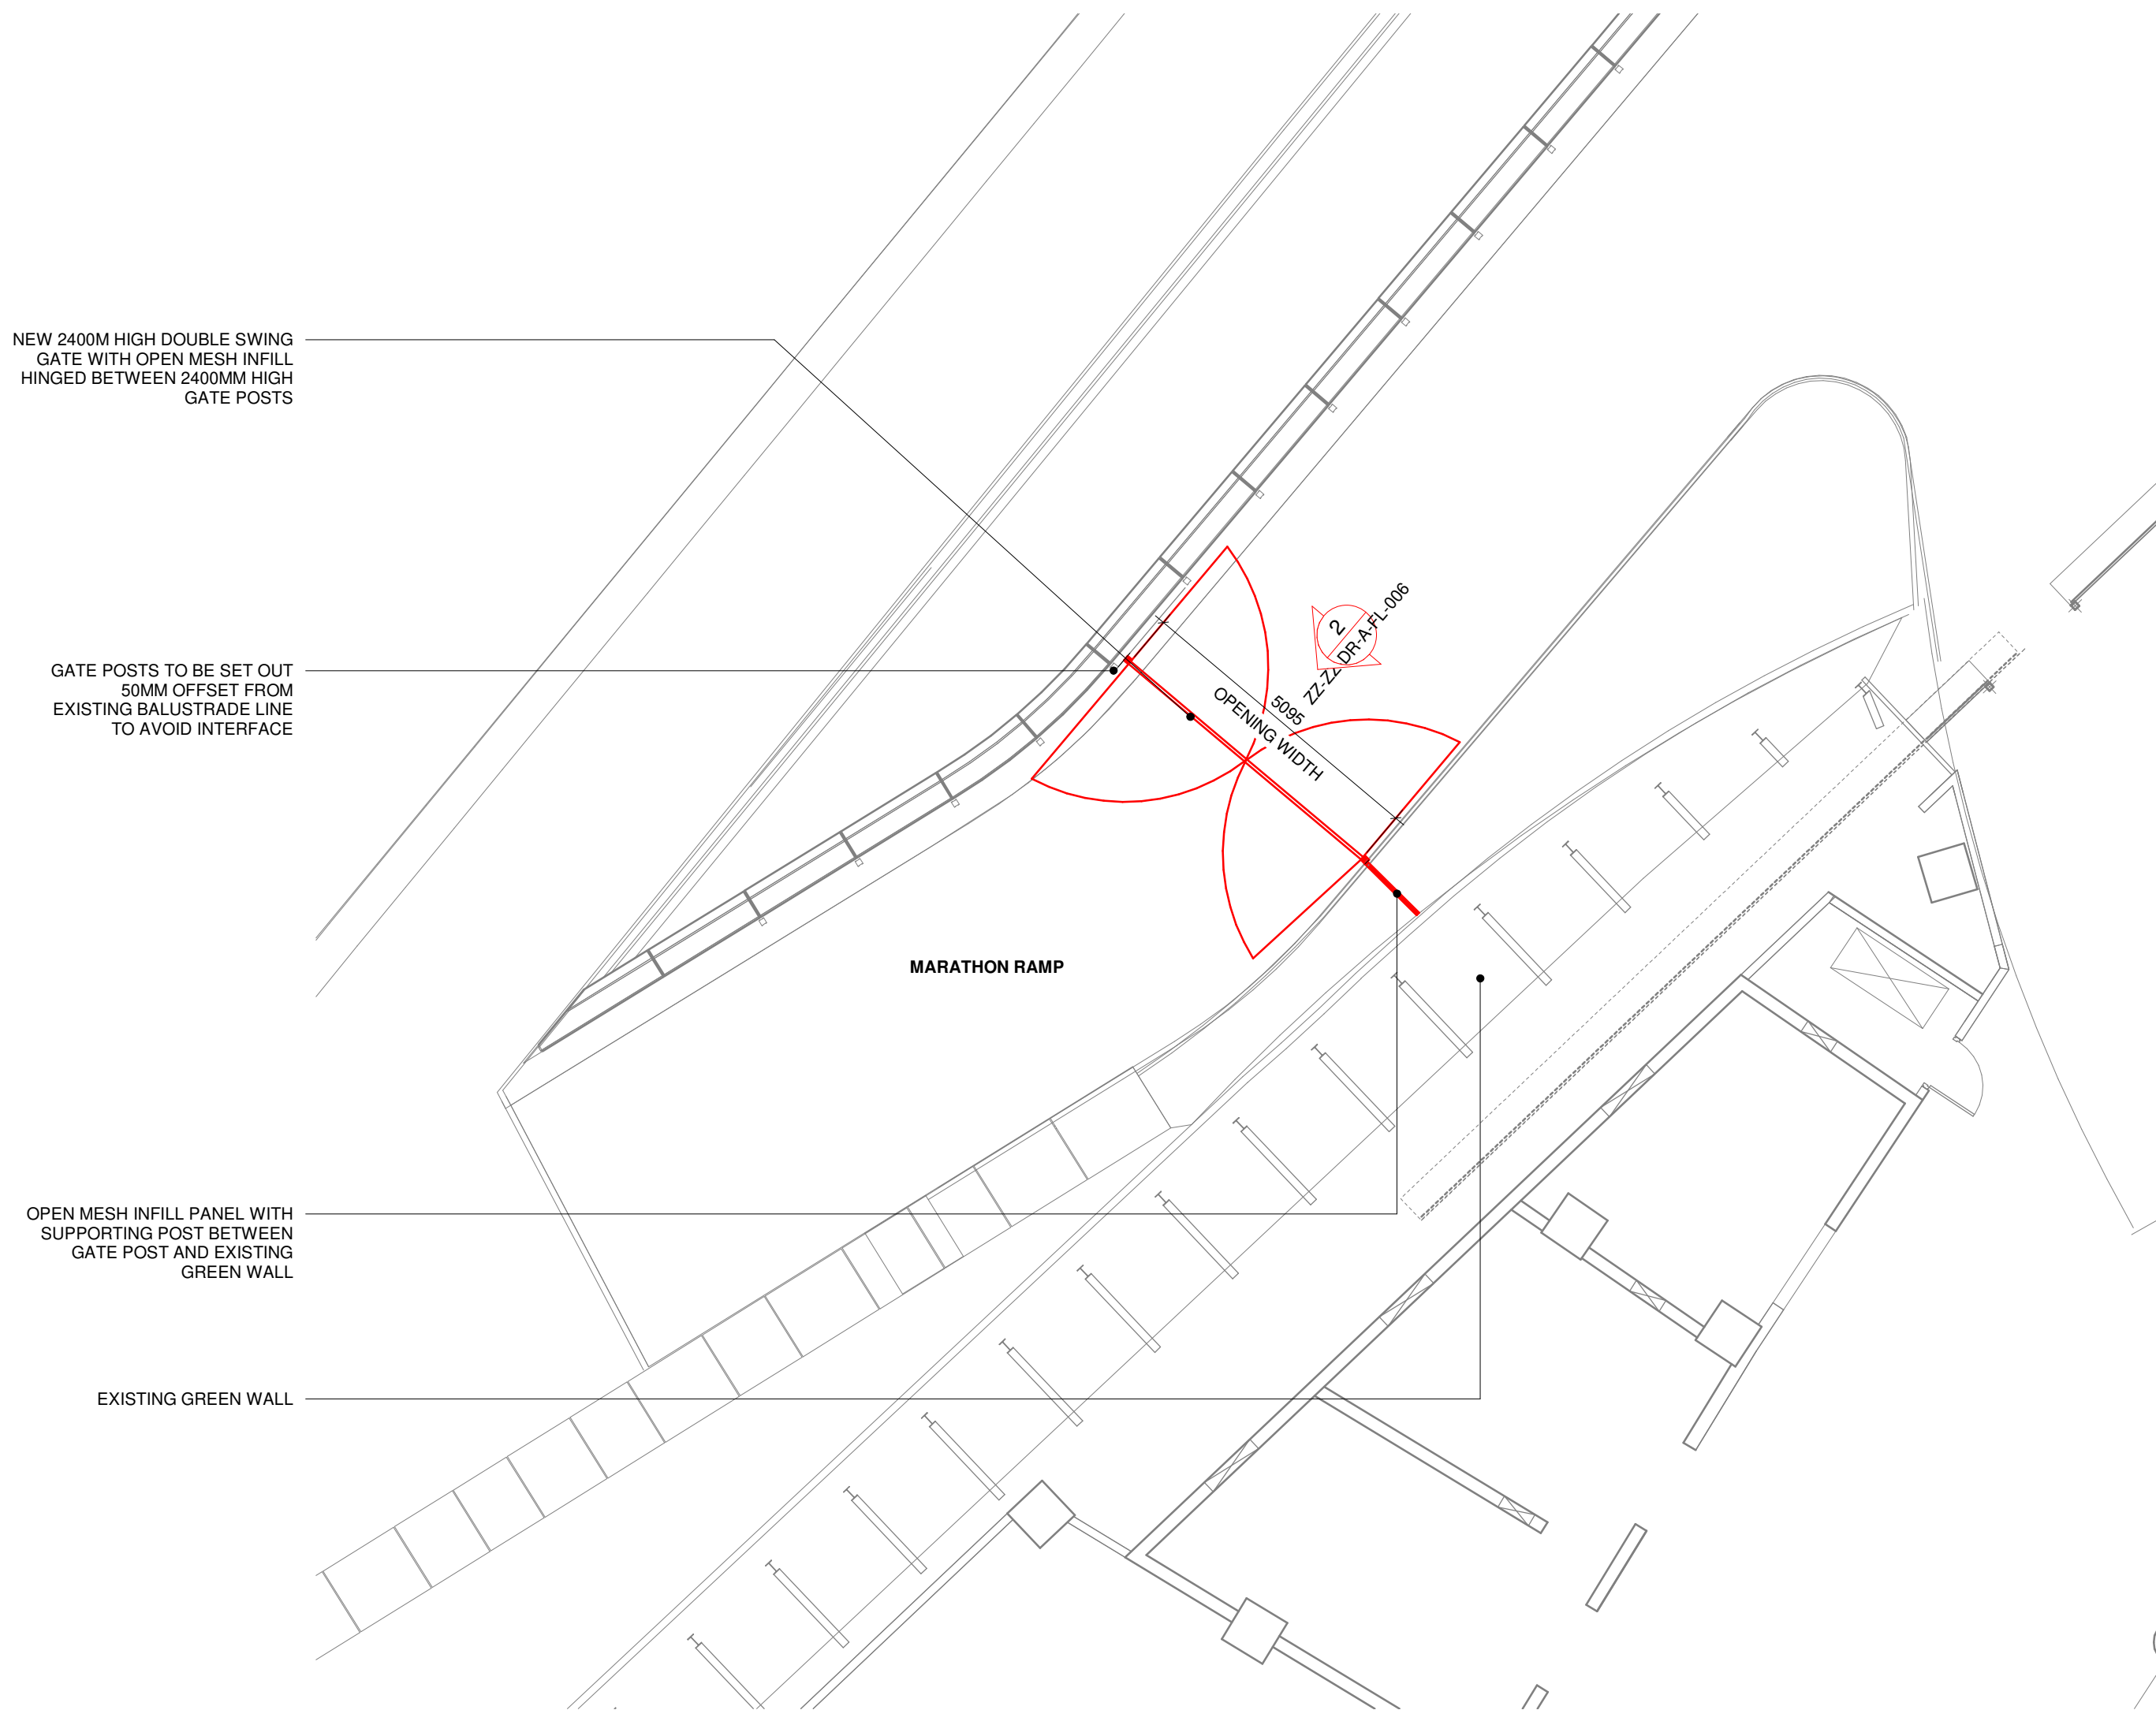

1 PLAN
MARATHON RAMP GATE SETTING OUT PLAN 1 : 100

Do not scale this drawing or associated computer digital data, and use figured dimensions only.
All dimensions are in millimetres and levels in metres unless noted otherwise.
All dimensions should be checked on site prior to works commencing.
Any discrepancies or items where dimensions cannot be determined should be reported to KSS.
Revisions should be reported to KSS.
Revisions should be reported to KSS.

| REVISIONS | | REV | DATE | DESCRIPTION | DRWN | CHKD |
|-----------|--|-----|----------|-------------------|------|------|
| | | P01 | 05.05.21 | PRELIMINARY ISSUE | KI | KI |

GENERAL NOTES AND LEGEND


NOTE:
TO BE READ IN CONJUNCTION WITH HED
DRAWING LC419-STA-LHD-L-DDE-904-7556

DIMENSIONS TO BE VERIFIED ON SITE,
SETTING OUT WIDTHS SUBJECT TO ON
SITE SURVEY OF EXISTING BALUSTRADE,
ANGLE OF GREEN WALL AND AS BUILT
RAMP WALKWAY WIDTH

GATE AND FENCE SYSTEM GALVANIZED
AND PPC FINISHED BLACK TO MATCH
EXISTING FENCING ON SITE

FOR WELD MESH DETAILS GENERALLY
REFER TO:
LC419-STA-LHD-L-DDE-904-7513
LC419-STA-LHD-L-DDE-904-7514
FOR GATE DETAILS GENERALLY REFER TO:
LC419-STA-LHD-L-DDE-904-7515
TO BE READ IN CONJUNCTION WITH NBS
SPECIFICATION:

LC419-STA-LAN-L-SPE-904-7713
GATE TO **NBS Q40/570A**
OPEN MESH FENCE TO **NBS Q40/126A**

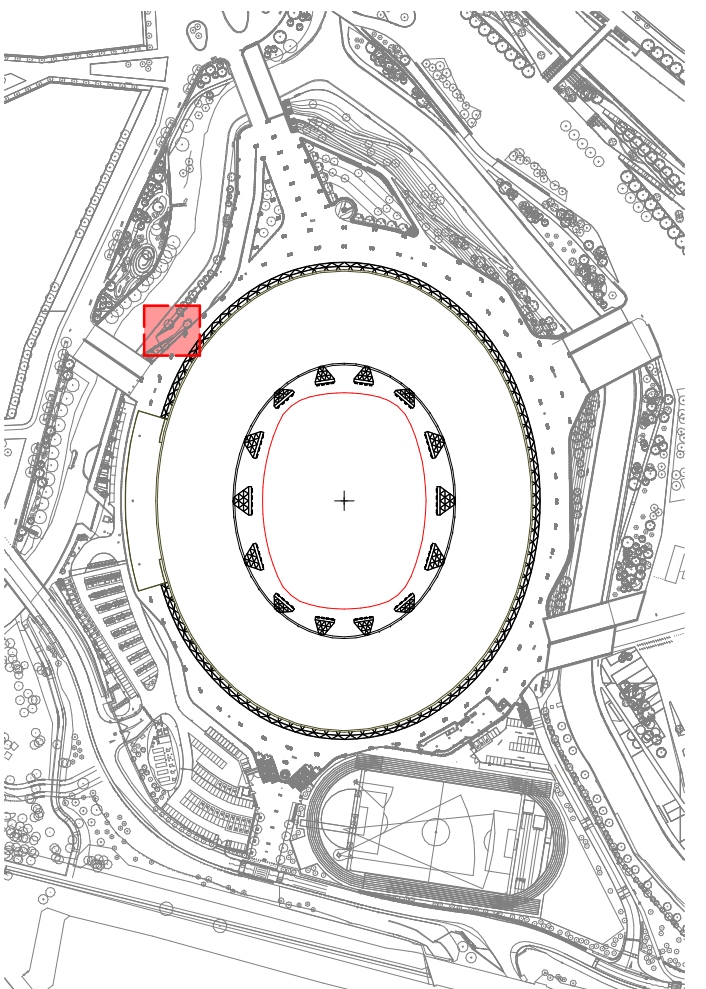

KEY PLAN



KSS London 1 James Street London W1U 1DR
Kent 7 Blighs Walk Sevenoaks TN13 1DB
KSSGROUP.COM T+44(0)20 7907 2222

CLIENT

LONDON STADIUM

PROJECT

LONDON STADIUM

DRAWING TITLE

SECURITY FENCE LINE - MARATHON
GATE

| DRAWING DATA & REFERENCE | | | |
|--------------------------|--------------|--------------|------------|
| Scale | Sheet Format | Drawn By | Date Drawn |
| As indicated | @ A1 | KI | 05.05.21 |
| File Ref | Checked By | Date Checked | |
| 17800-KSS-MA-M3-A-0001 | KI | 05.05.21 | |
| Status | Suitability | Revision | |
| PRELIMINARY | S0 | P01 | |

Project Ref. Originator Zone Level Type Role Series & Sequence

17800-KSS-ZZ-ZZ-DR-A-FL-006