



Indicative sequence for lowering of units to new datum

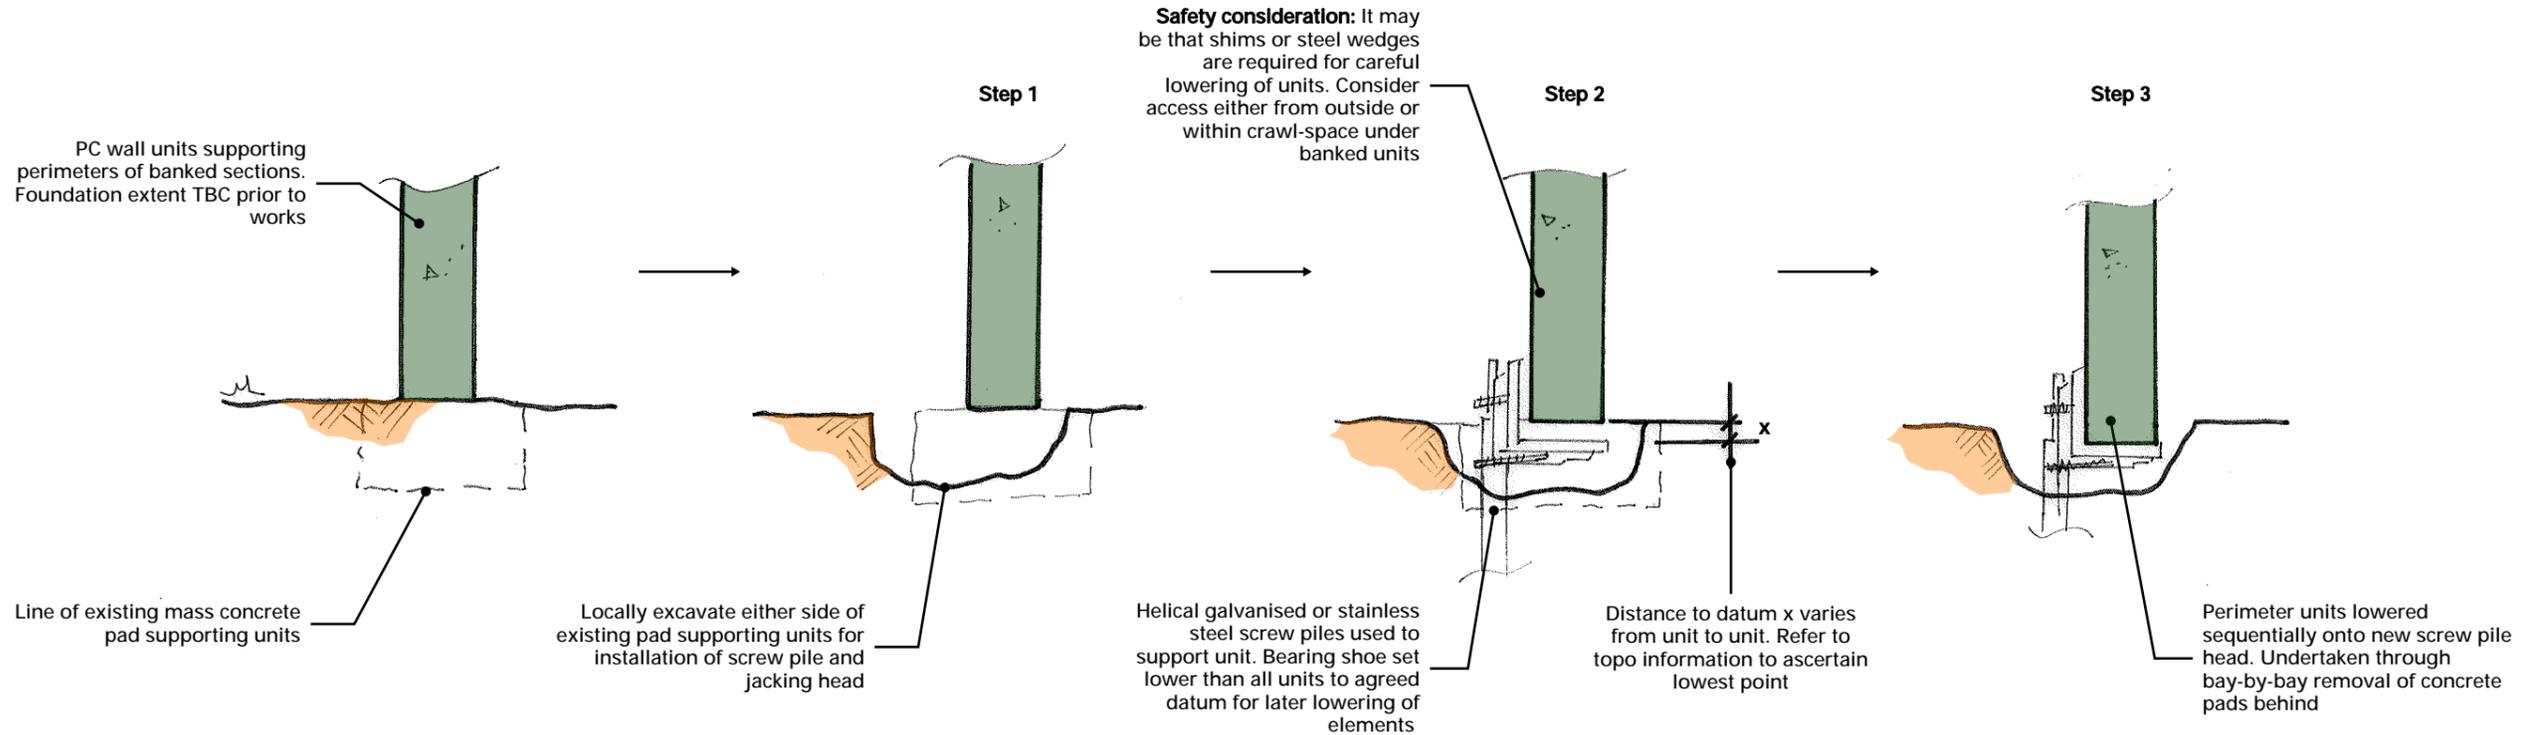

Site photograph of perimeter support conditions



Elevation of mass concrete pads to perimeter wall units

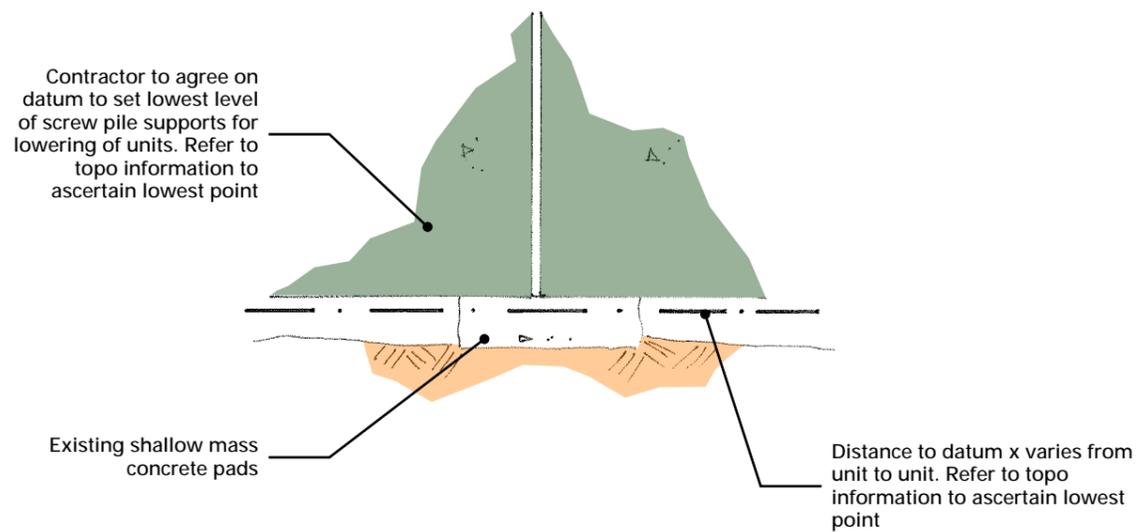

Notes:

- All items shown indicatively and subject to detailed input from specialist groundworks contractor
- This drawing is to be read in conjunction with the repair strategy document and topographical survey data

LEVELLING OPTION 2: Levelling through overall lowering of banked units to new datum. Pneumatic jacking not required.

Connection details for banked units and flat-bottom junctions as on SK501