
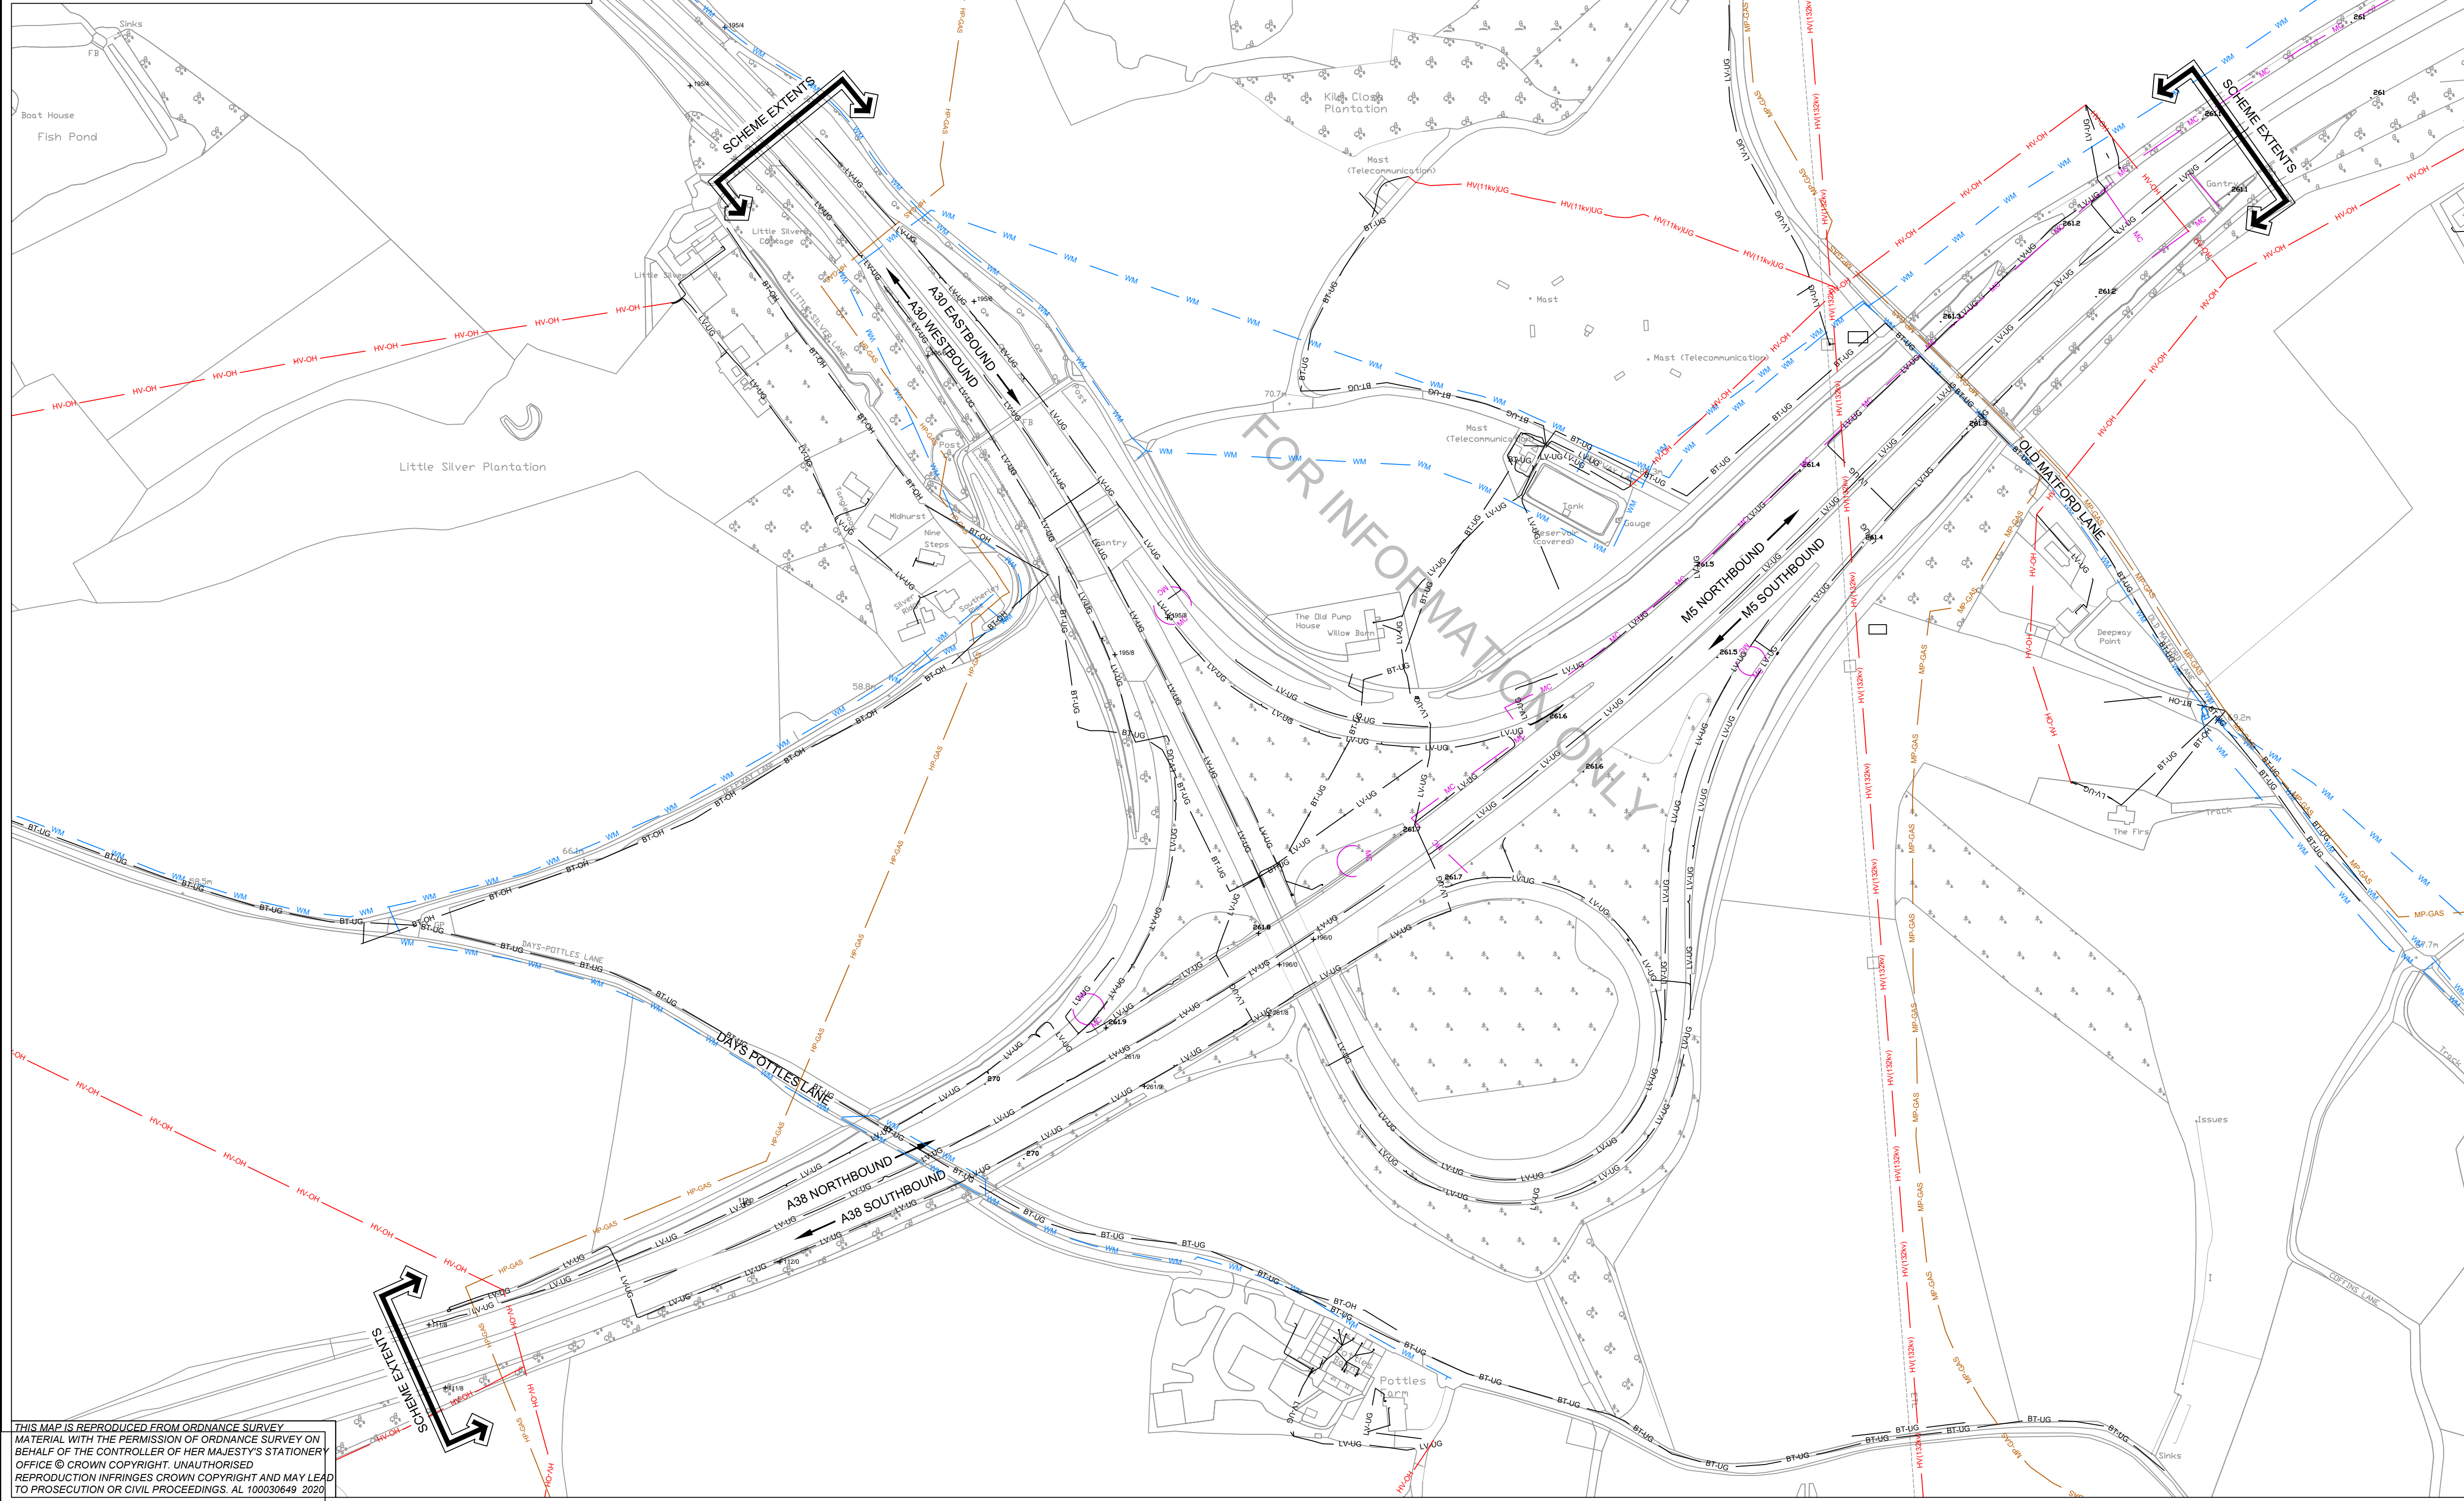


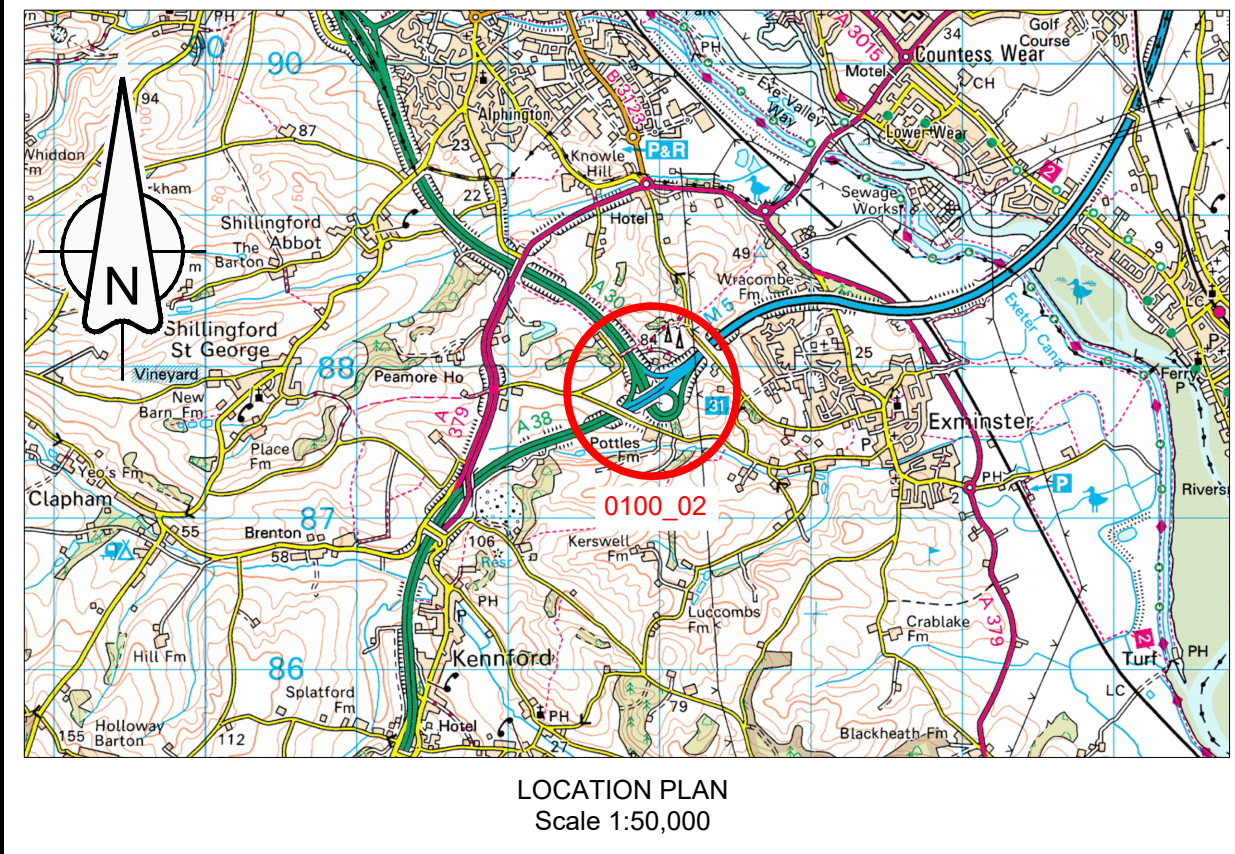

NOTES

THIS DRAWING HAS BEEN PREPARED FOR INFORMATION ONLY AND IS NOT TO BE USED FOR CONSTRUCTION/SITE INVESTIGATION OR LOCATING SERVICES. KIER TAKES NO RESPONSIBILITY FOR THE ACCURACY OR COMPLETENESS OF THE INFORMATION SHOWN ON THIS DRAWING, WHICH HAS BEEN COMPILED FROM PLANS PROVIDED BY THE UTILITY COMPANIES. THE LOCATION OF ALL SERVICES MUST BE CONFIRMED WITH THE RELEVANT SERVICE PROVIDER PRIOR TO UNDERTAKING ANY WORKS.

KEY

- LP-GAS GAS - LOW PRESSURE
- MP-GAS GAS - MEDIUM PRESSURE
- HP-GAS GAS - HIGH PRESSURE
- BT-UG TELEPHONE UNDERGROUND
- BT-OH TELEPHONE OVERHEAD
- LV-UG ELECTRIC UNDERGROUND - LV
- HV-OH ELECTRIC OVERHEAD - HV
- HV(11kV)UG ELECTRIC UNDERGROUND - HV (11KV)
- HV(132kV)UG ELECTRIC OVERHEAD - HV (132KV)
- MC MOTORWAY COMMS
- WM WATER MAIN
- FWS FOUL SEWER

THIS MAP IS REPRODUCED FROM ORDNANCE SURVEY MATERIAL WITH THE PERMISSION OF ORDNANCE SURVEY ON BEHALF OF THE CONTROLLER OF HER MAJESTY'S STATIONERY OFFICE © CROWN COPYRIGHT. UNAUTHORISED REPRODUCTION INFRINGES CROWN COPYRIGHT AND MAY LEAD TO PROSECUTION OR CIVIL PROCEEDINGS. AL 100030649 2020



SCHEME NAME	570129B M5 J31 LIGHTING
DRAWING TITLE	STATUTORY UNDERTAKERS APPARATUS

DRAWN : MT	SCALE : 1:2000	DRAWING STATUS
DESIGN : MT	DIMENSIONS : m	WORK IN PROGRESS
CHKD : JH	ORIG DWG SIZE : A1	PRELIMINARY DRAWING
APPD : DRS	COPYRIGHT © KIER	EXTERNAL ISSUE
DATE : 19/05/20		AS-BUILT
SUITABILITY: A	FOR CONSTRUCTION	

C1	FOR INFORMATION	JH	DRS	26-05-20
REV	DETAILS	CHKD	APPD	DATE
DRAWING NUMBER	PROJECT	ORIGINATOR	VOLUME	SCHEME REFERENCE No.
HE570129B	KIER	HLG		570129B
M5_J31_ML_Z - DE - EO - 0100_02	LOCATION	TYPE	ROLE	REVISION
			NUMBER	C 1