

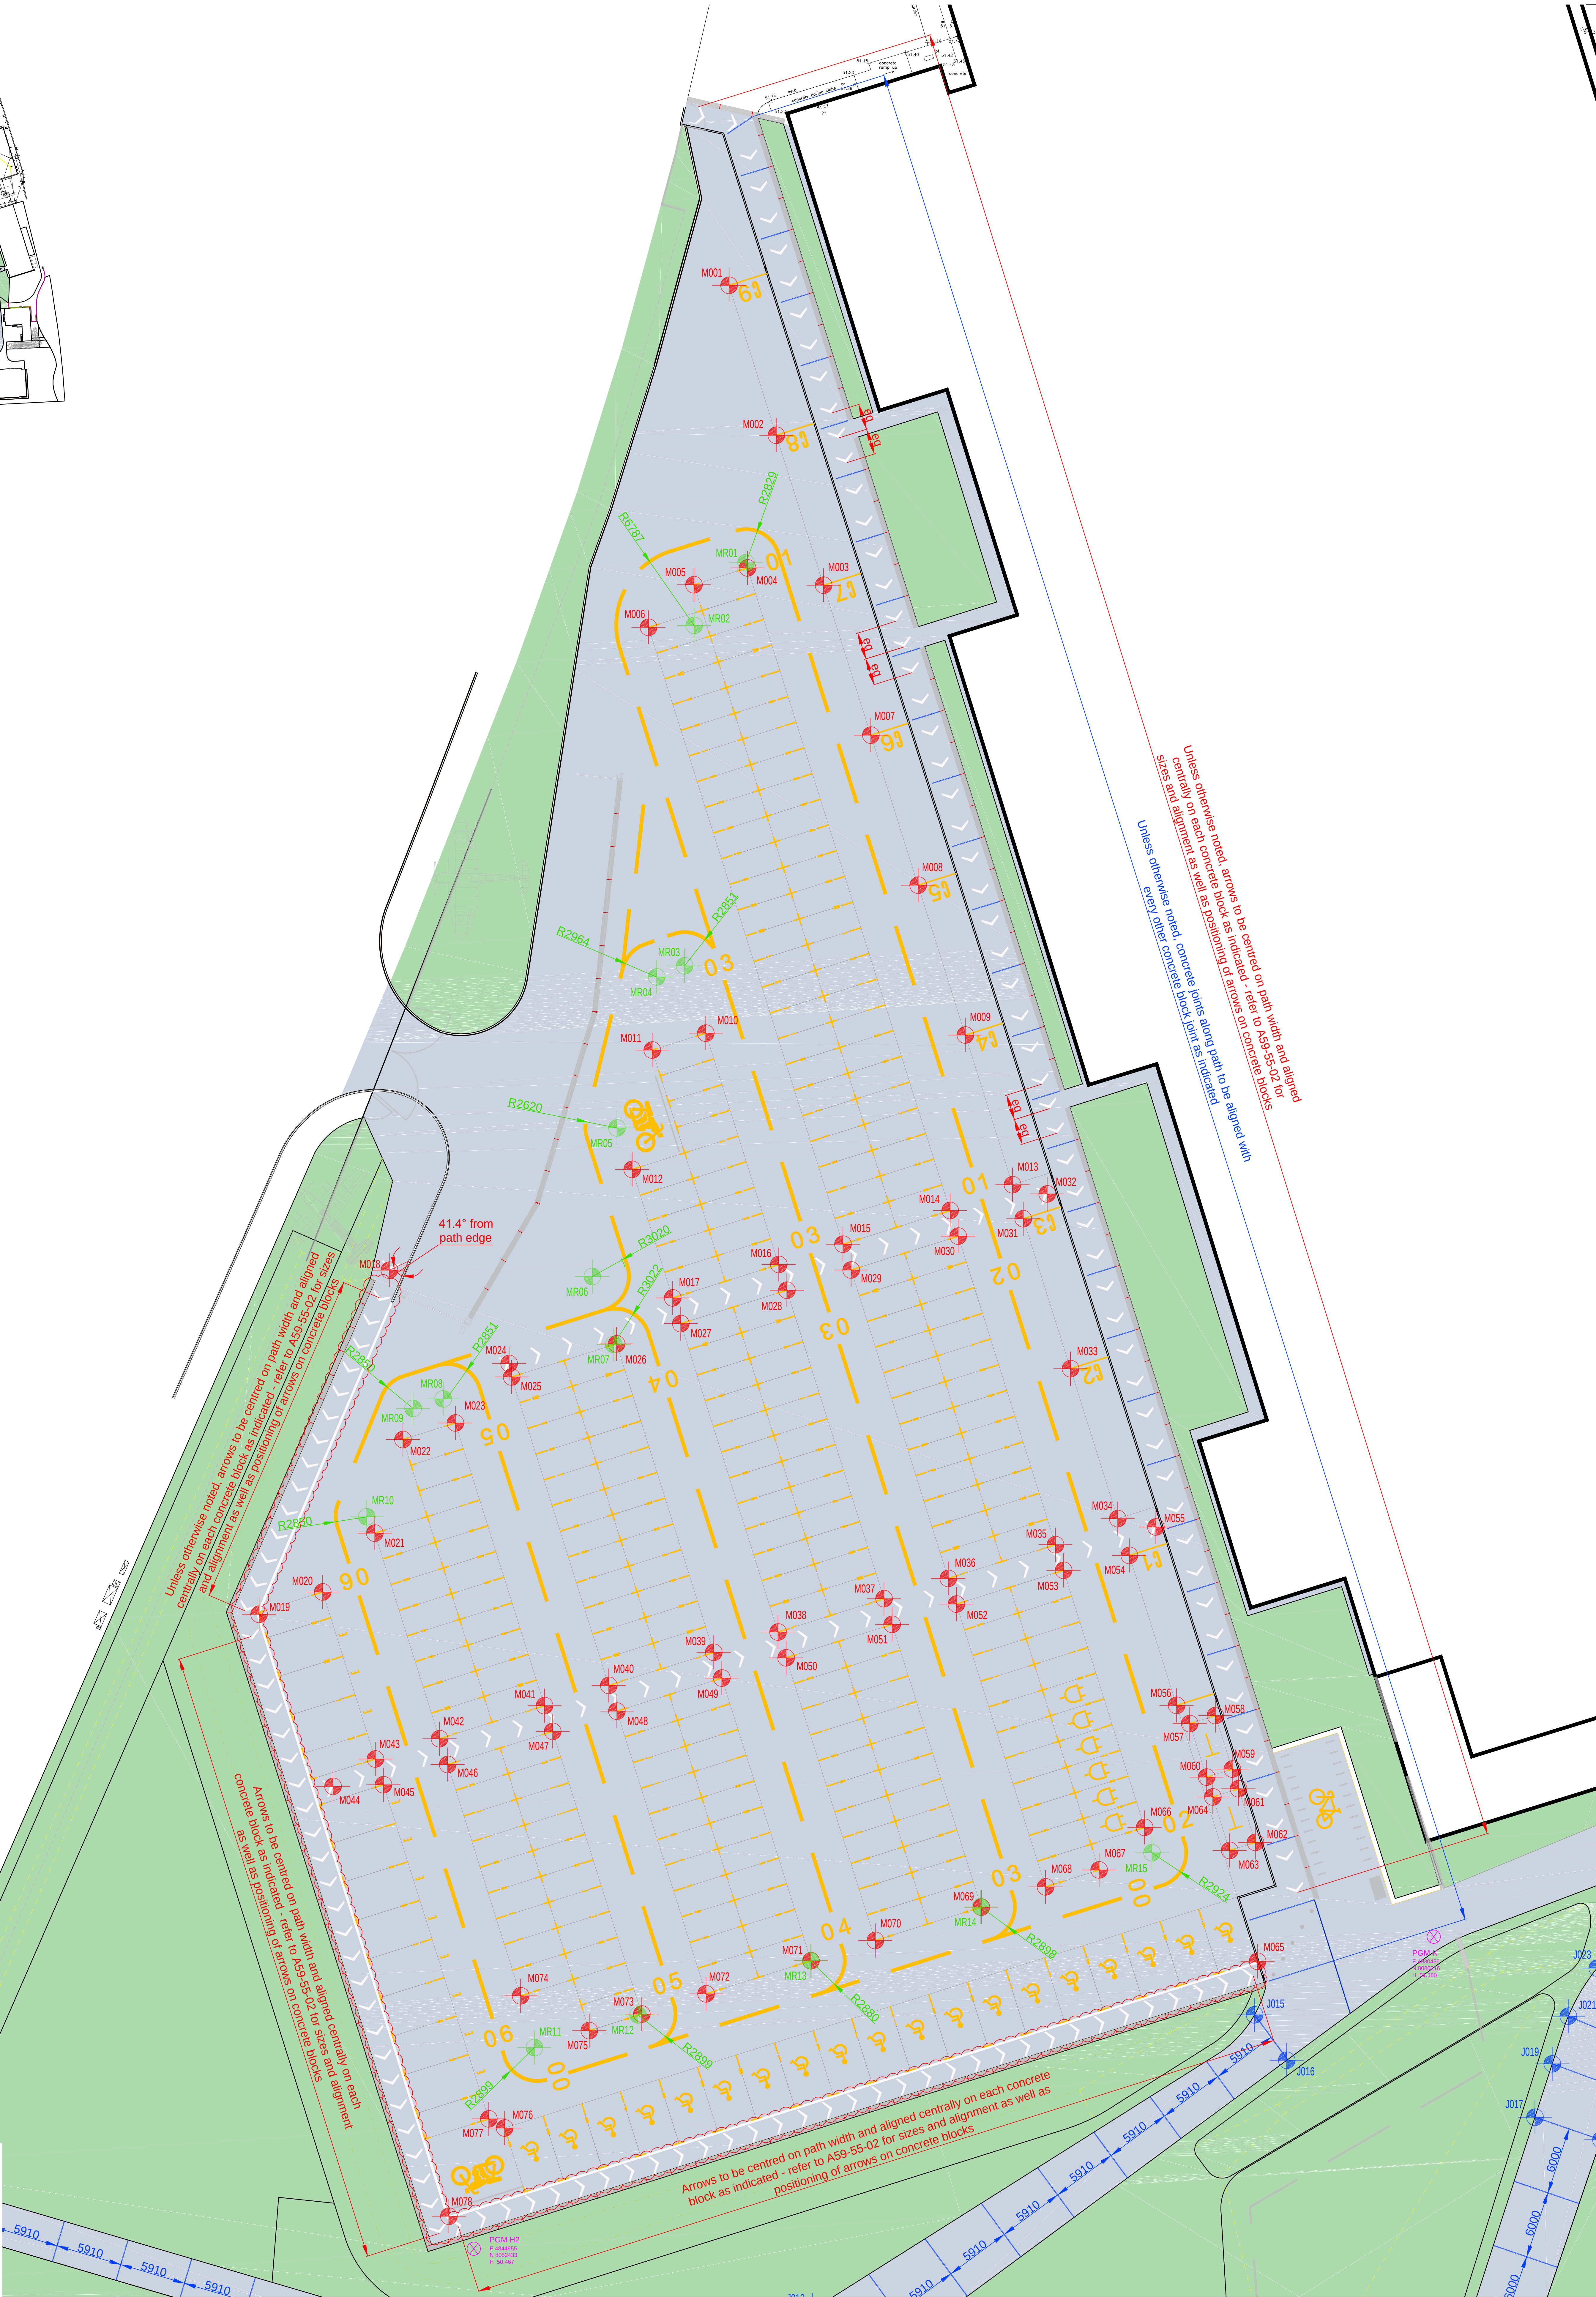


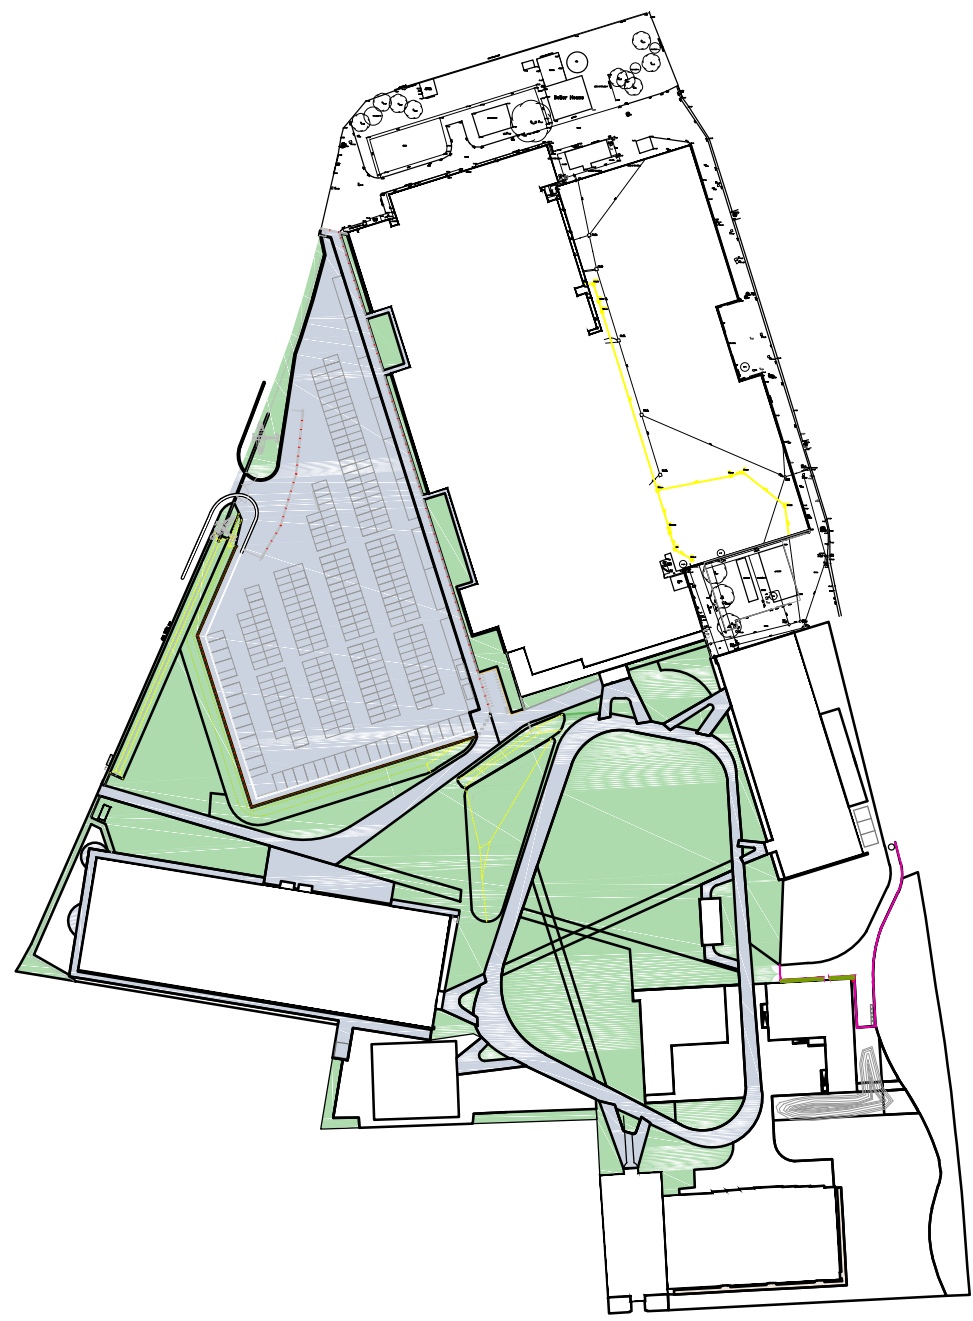


2	06.04.17	Southwest ground chevrons updated to suit concrete block changes	NE	NE
1	01.04.17	Ground marking setting out added	NE	NE
Rev	Date	Details	Drawn	Checked

CONSTRUCTION	
Project/Client:	Project No:
RAF Museum Hendon	IALN16-0076-00
Grahame Park Way	Dwg No:
London, NW9 5LL	A10-03-01
	Rev:
	2
Drawing:	Scale:
Site Setting Out	1:200 @A0
Ground Markings and Joints	Drawn By:
Sheet 1	NE
	29/03/17
	Checked By:
	DC
	29/03/17


KEY

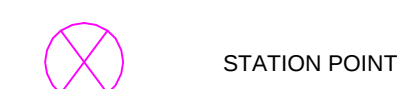

STATION POINT

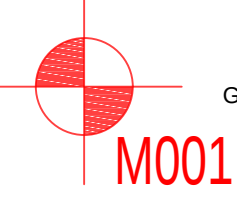

GROUND MARKINGS SETTING OUT POINTS

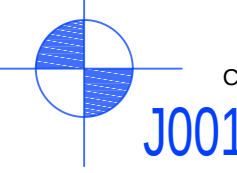

CONCRETE EXPANSION JOINTS SETTING OUT POINTS



GROUND MARKING RADIAL SETTING OUT POINTS

GENERAL NOTES:

- REFER TO A10-03-10 FOR NORTHINGS AND EASTINGS OF ALL SETTING OUT POINTS
- REFER TO A10-00-01 TO A10-00-03 FOR TYPES AND LOCATIONS OF SURFACING

NORR

Tennison House, 159-165 Gt. Portland Street, London, W1W 5PA
T: +44 (0)20 7580 0400
www.norr.com

Contractors must work only to figured dimensions which are to be checked on site.
© NORR CONSULTANTS LIMITED. An Ingenium International Company