



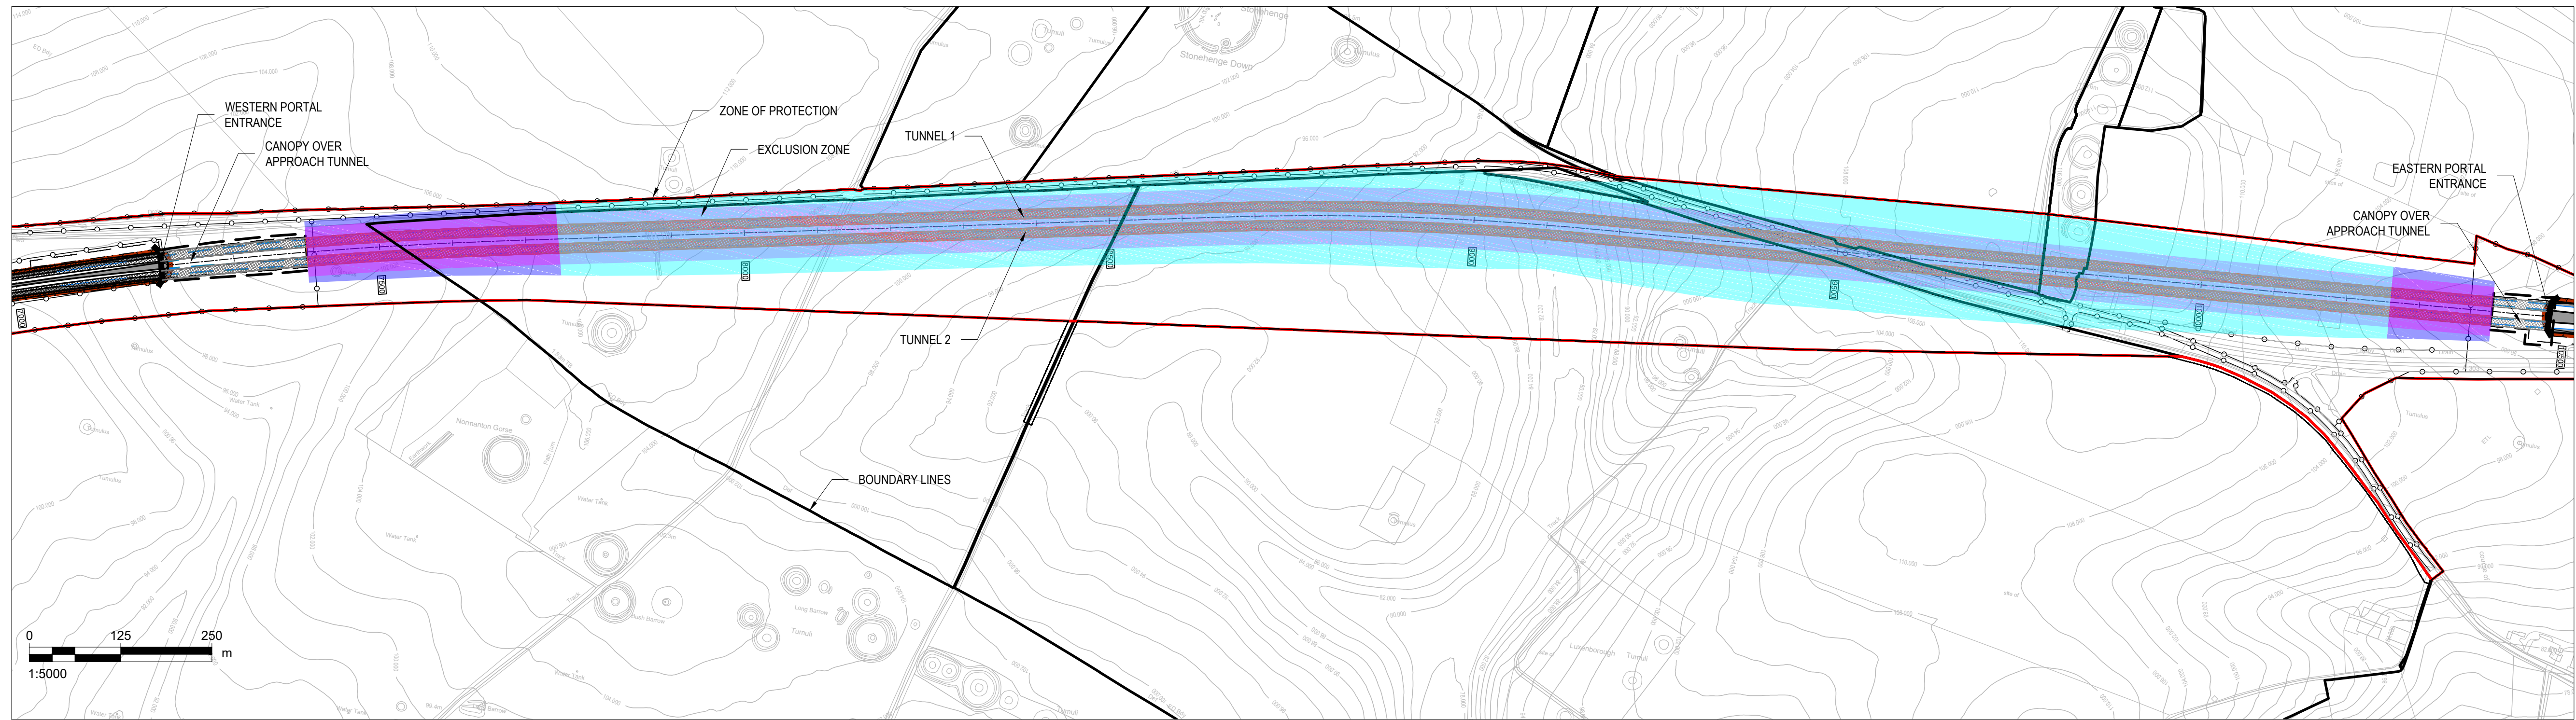


- NOTES:
- DO NOT SCALE FROM THIS DRAWING, USE ONLY PRINTED DIMENSIONS.
 - ALL CHAINAGES, LEVELS AND COORDINATES ARE IN METRES UNLESS DEFINED OTHERWISE.
 - THE DESIGN SHOWN ON THIS DRAWING IS ILLUSTRATIVE AND WILL BE SUBJECT TO DETAILED DESIGN DEVELOPMENT. ANY CHANGES WILL BE LIMITED TO BEING WITHIN THE ORDER LIMITS AND ANY OTHER CONSTRAINTS (E.G. LIMITS OF DEVIATION) INCLUDED IN THE DEVELOPMENT CONSENT ORDER.

- KEY:
- PERMANENT ACQUISITION
 - RESTRICTED ZONE 1 - FULL RESTRICTION : 0.6m DEPTH
 - RESTRICTED ZONE 2 - REDUCED RESTRICTION : 1.2m DEPTH

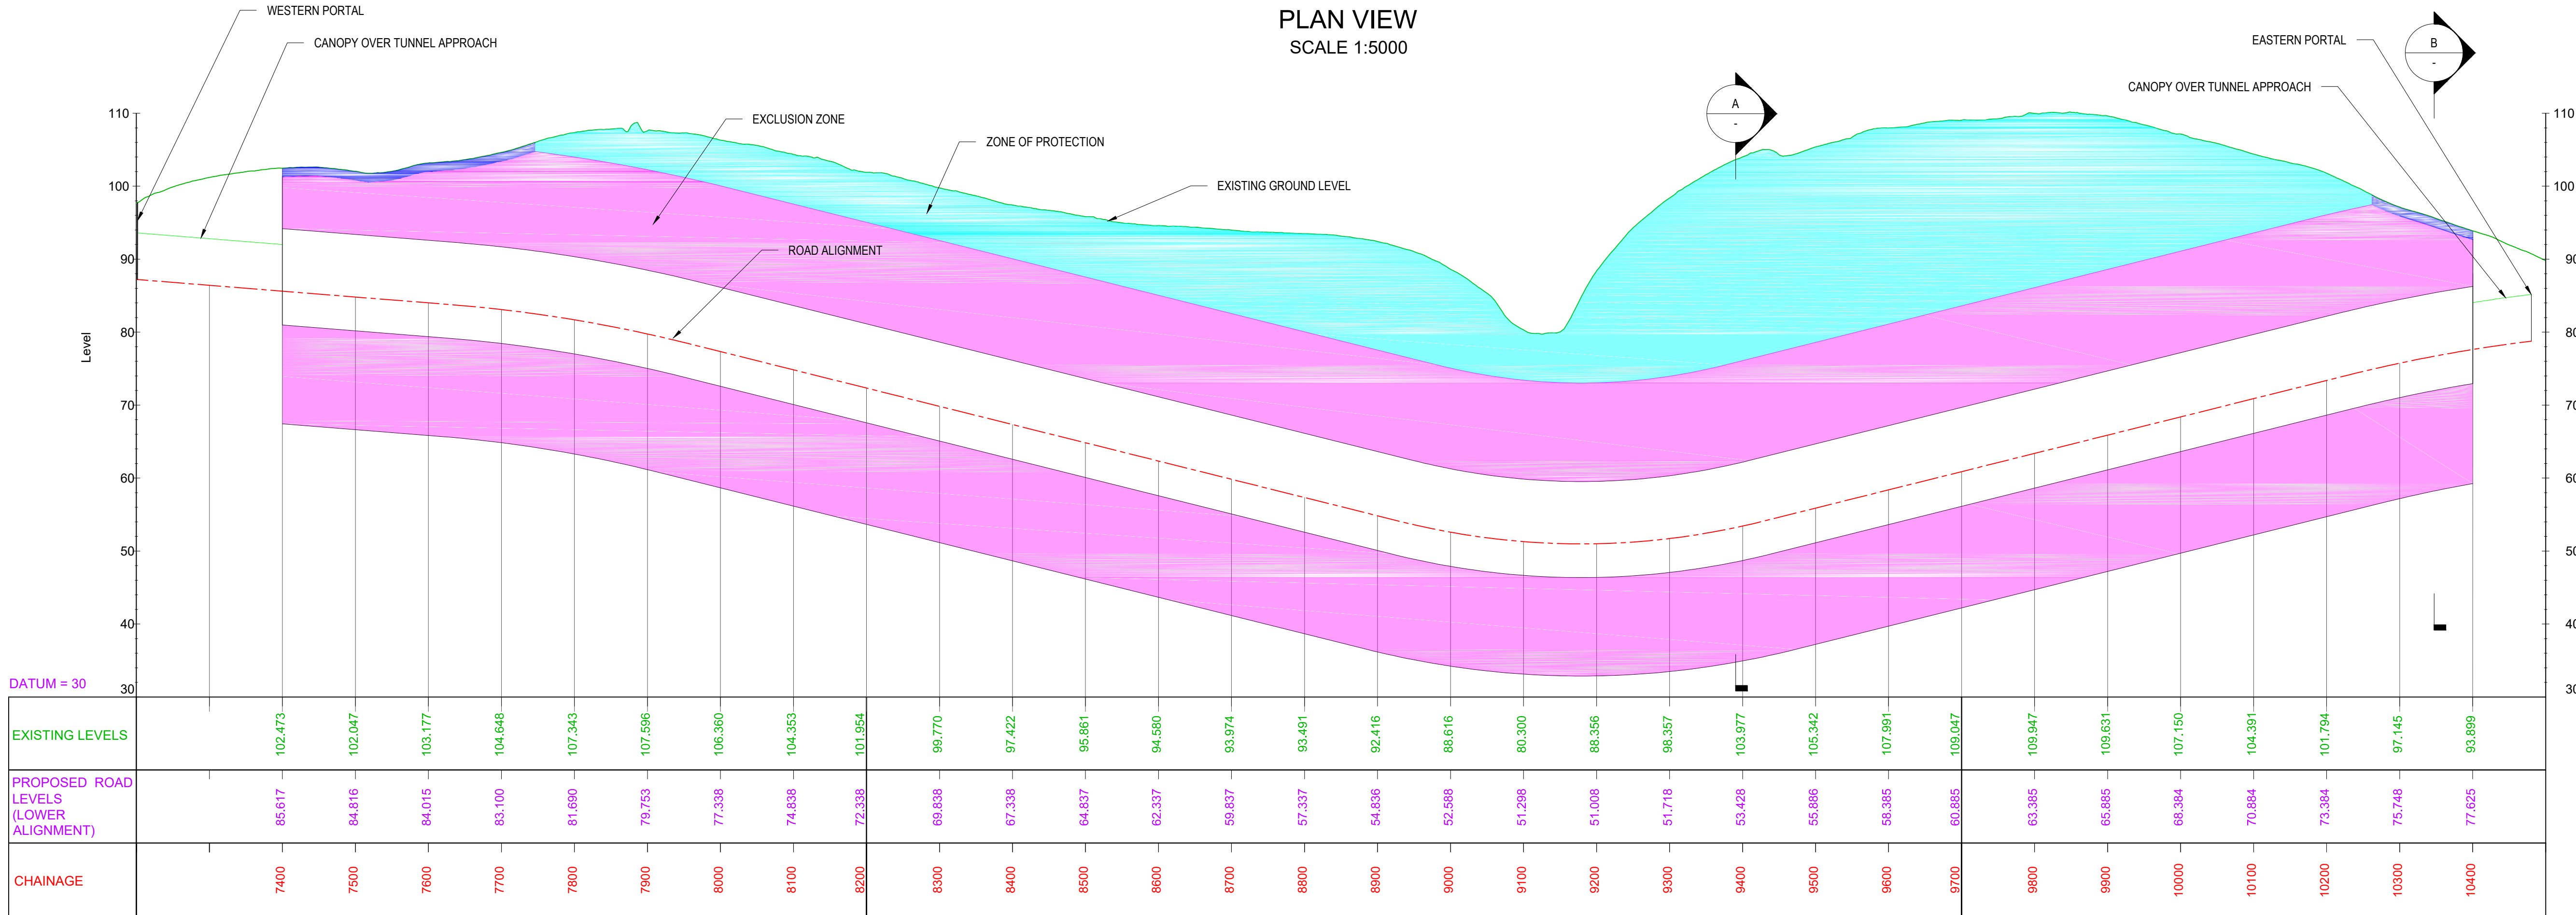

For Tender, 6 April 2020	VM	MA	08/04/20	P01
Revision Details	By	Check	Date	Suffix

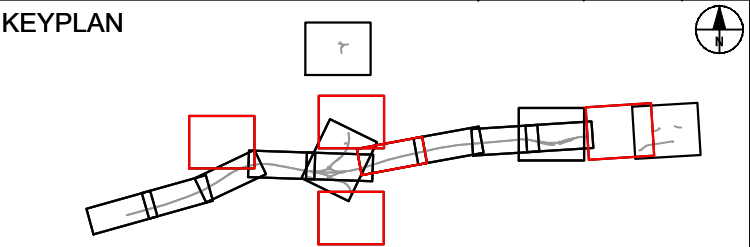

FOR TENDER



Project Title
**A303
Amesbury to Berwick Down
(Stonehenge)**


Drawing Title
**TUNNEL
LONGITUDINAL SECTION
LOWER ALIGNMENT
REQUIREMENTS**

Designed TT	Drawn VM	Checked TT	Approved MA	Date 05/03/20
Internal Project No. 60541439			Suitability D2	
Scale @ A1 AS SHOWN			Zone Z3-Tunnel Ch6700-11100	



Highways England Project Office
Temple Quay House
2 The Square, Temple Quay
Bristol, BS1 6HA

AmW
AECOM + mace + WSP

Drawing Number HE551506	Originator -AMW	I Volume -STU -	Rev P01
Location Z3_ML_M00_Z	I Type -DR-CT-4000	I Role 1 Number	

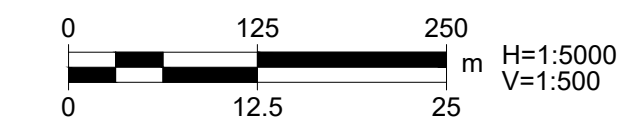

LONGITUDINAL SECTION
SCALE Horiz. 1:5000 Vert. 1:500

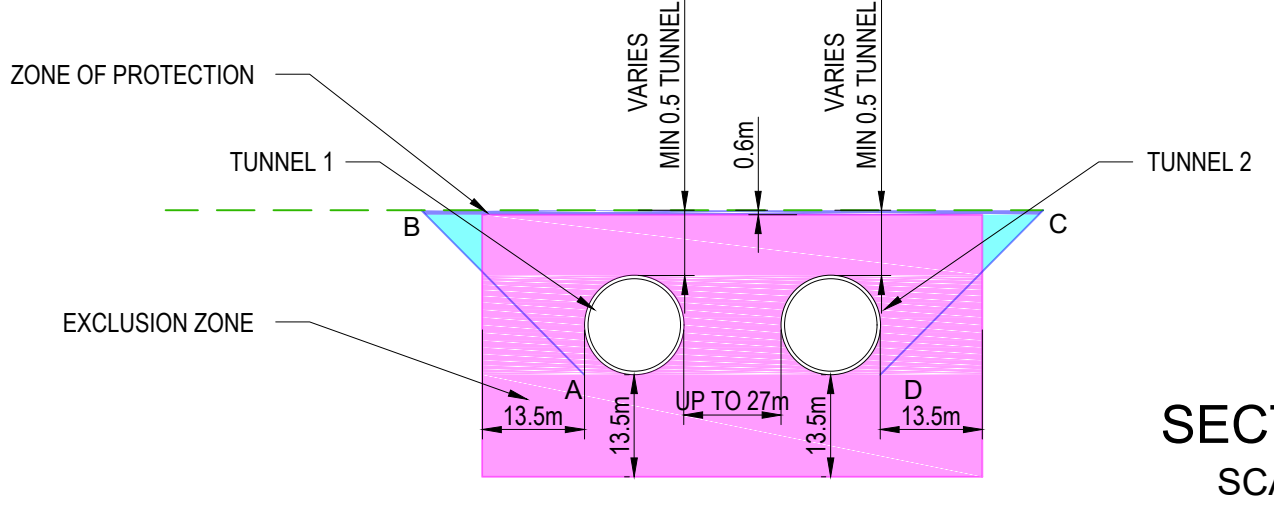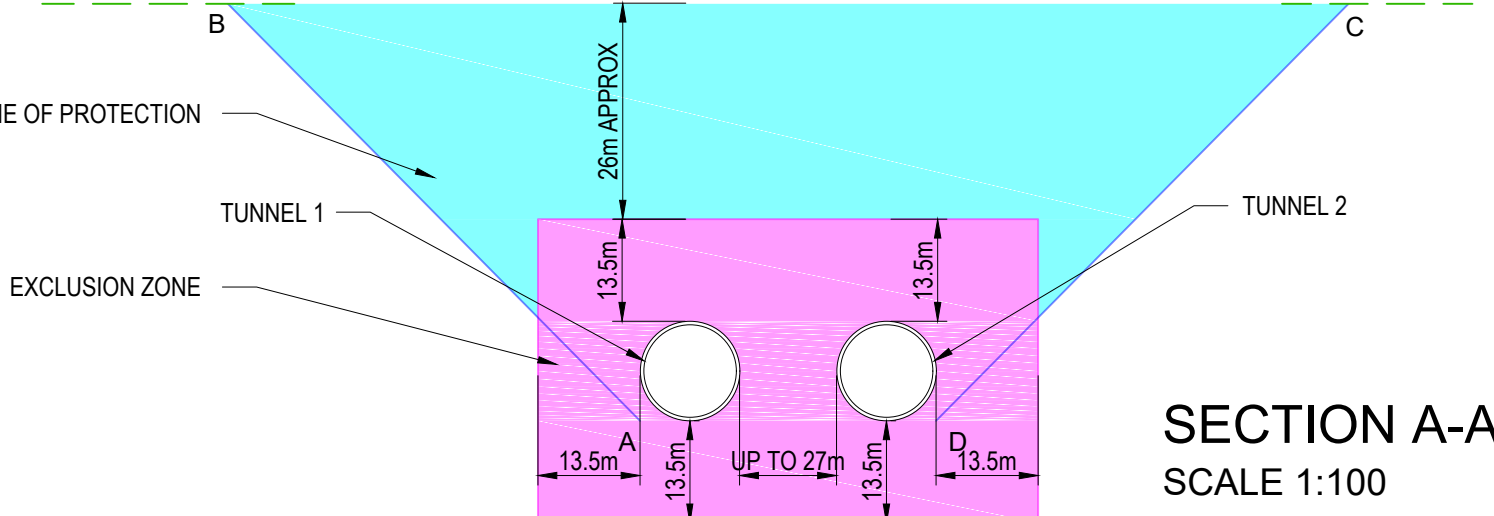

SECTION B-B
SCALE 1:100