
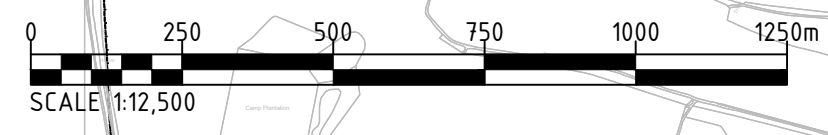
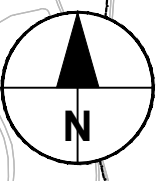


Plot Time: 10:00
Plot Date: 13 April 2021 11:32:41
File Name: C:\P\WORKING\GEN\CON_EUHELEN\HAY\00371408\HE51506-AMW-GEN-SW_GN_000_Z-DR-CH-4101

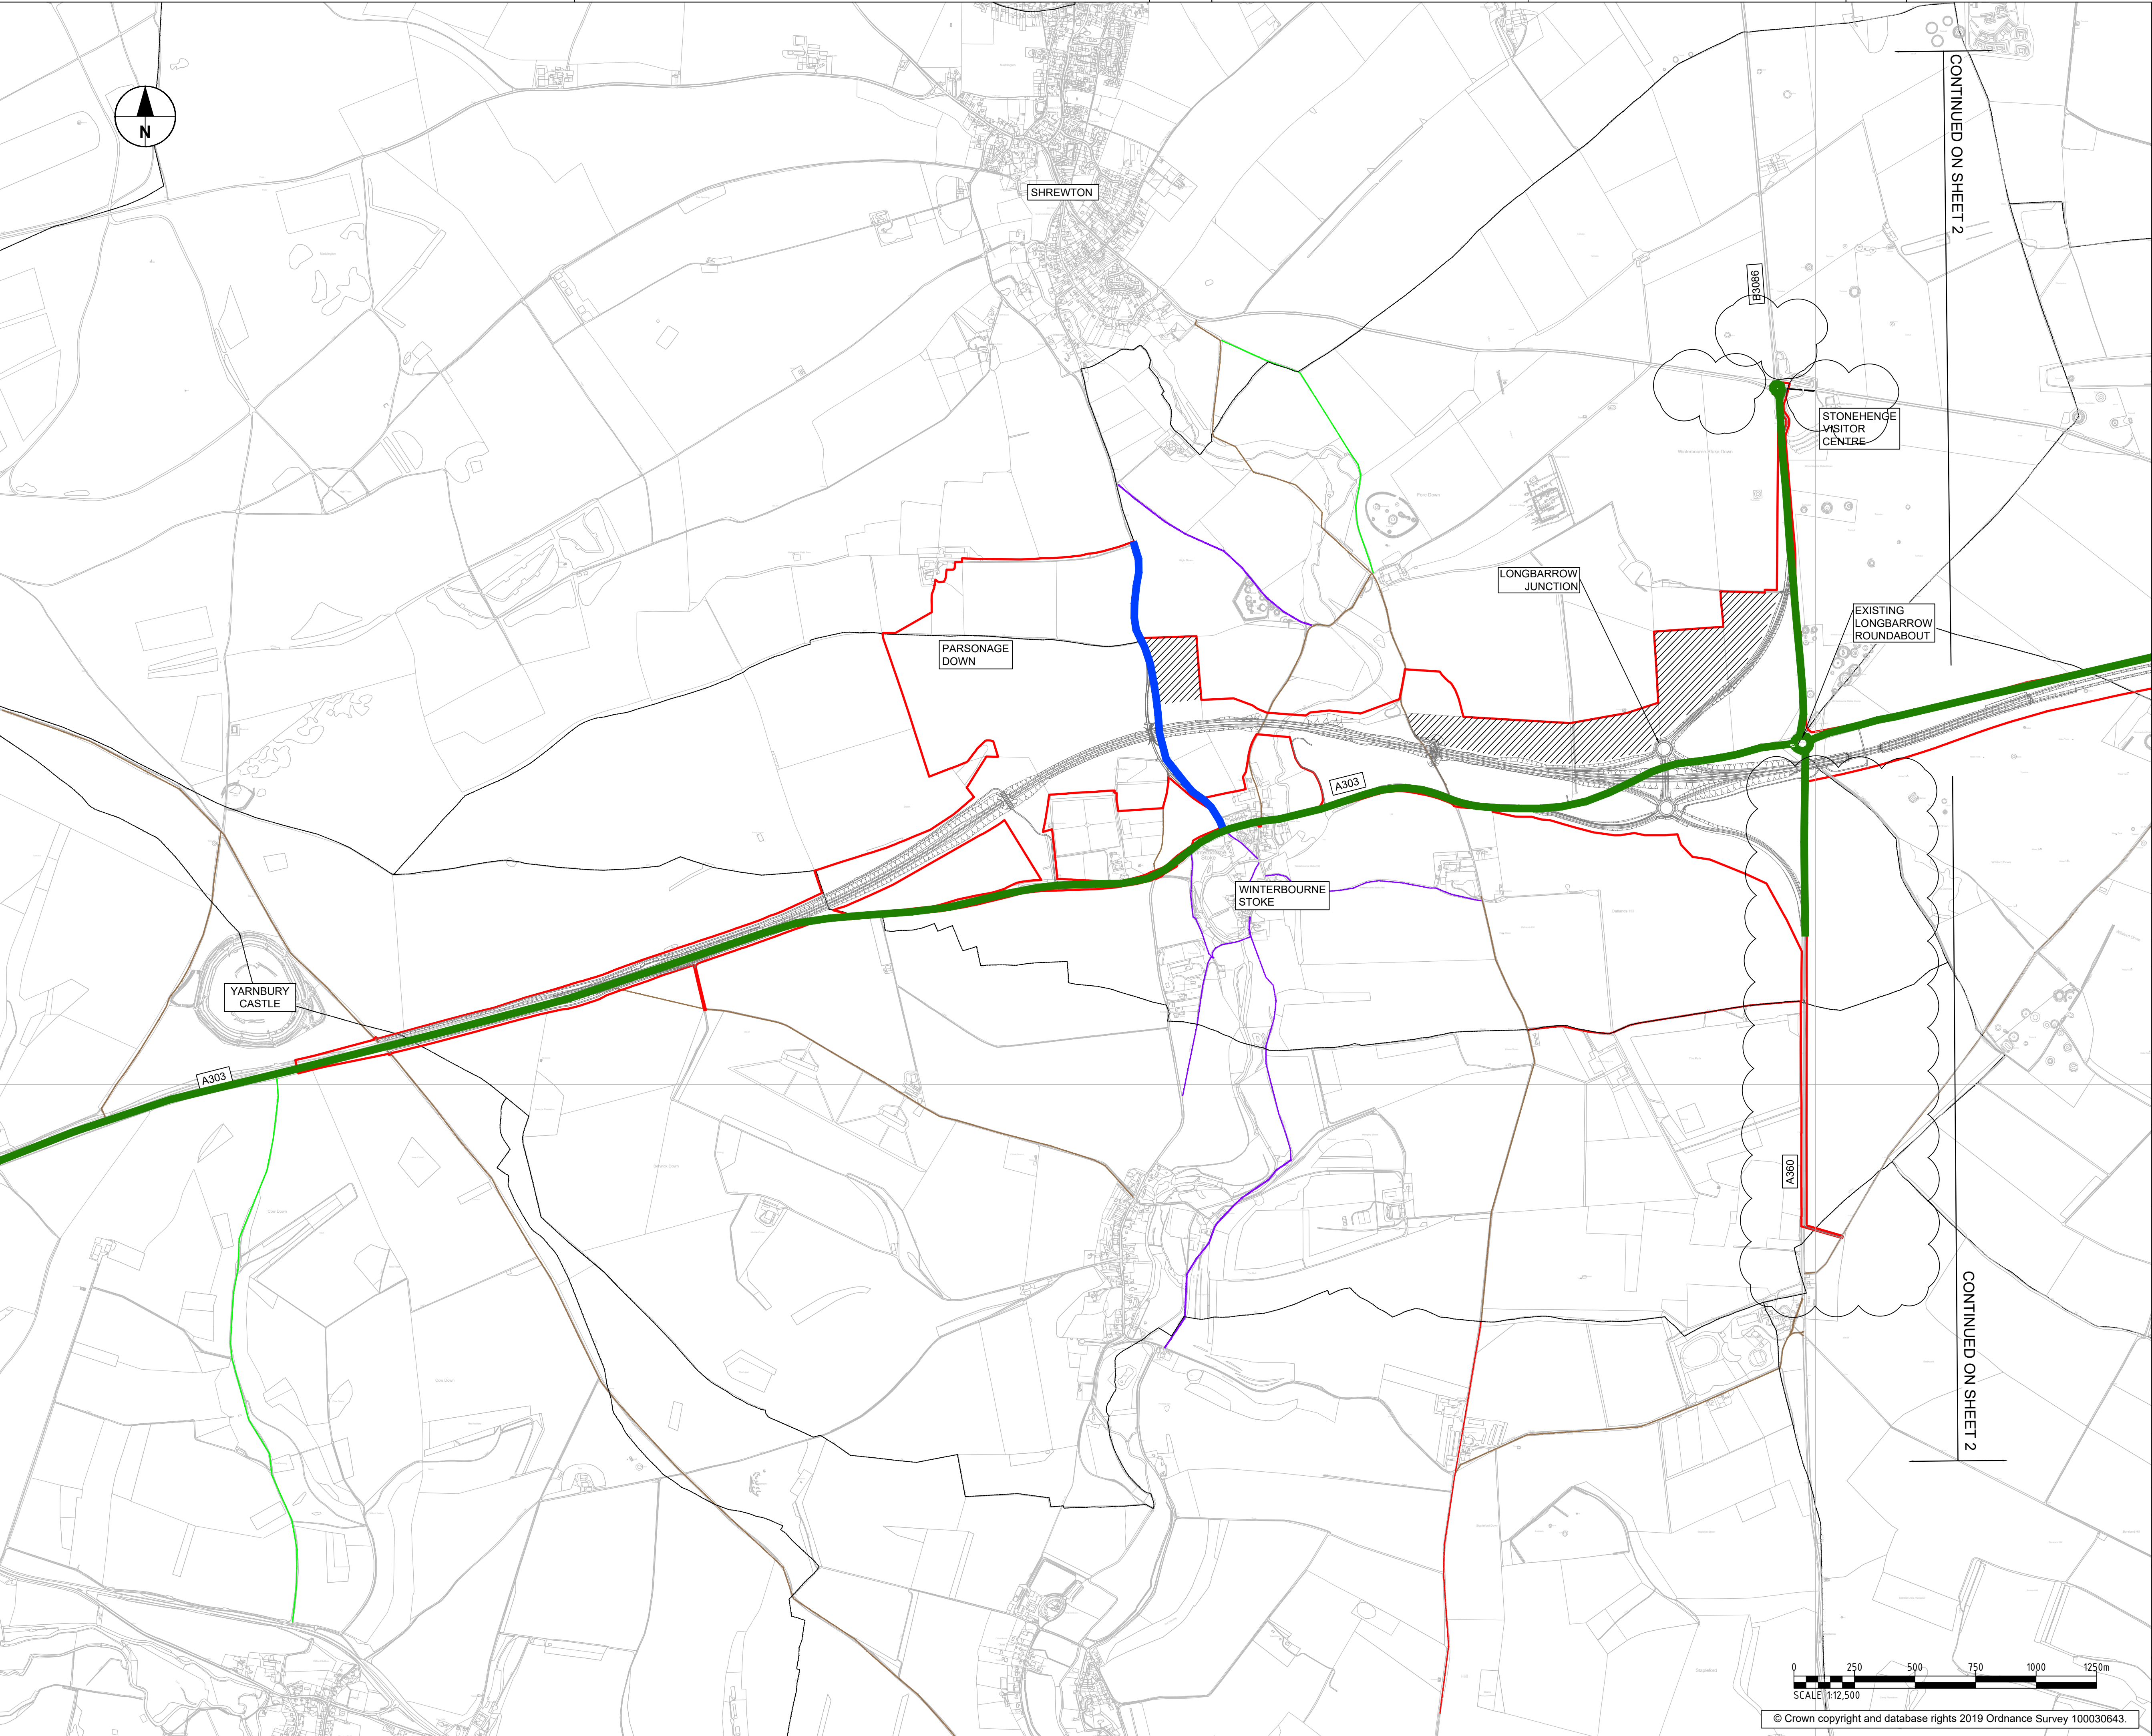

LEGEND:

- Indicative Scheme layout
- Boundary of the Site
- Area available for compounds
- Permitted Routes

EXISTING RIGHTS OF WAY
ALL BANNED TO CONSTRUCTION TRAFFIC

- BYWAY
- RESTRICTED BYWAY
- BRIDLEWAY
- FOOTPATH

For Tender, 6 April 2020	HH	18/02/21	P01
Removal of Permitted Routes A360 South of Roundabout and Spurs.	LC	13/04/21	P02.1
Revision Details	By	Date	Suffix
	Check		

KEYPLAN

Purpose of issue

Client

Project Title

**A303
Amesbury to Berwick Down
(Stonehenge)**

Drawing Title

**PERMITTED ROUTES
SHEET 1 OF 2**

Designed	Drawn	Checked	Approved	Date
---	---	---	---	---
Internal Project No. 60541439	Sustainability S0			
Scale @ A1 1:12500	Zone Scheme Wide			

THIS DOCUMENT HAS BEEN PREPARED PURSUANT TO AND SUBJECT TO THE TERMS OF AMW'S APPOINTMENT BY ITS CLIENT. AMW ACCEPTS NO LIABILITY FOR ANY USE OF THIS DOCUMENT OTHER THAN BY ITS ORIGINAL CLIENT OR FOLLOWING AMW'S EXPRESS AGREEMENT TO SUCH USE, AND ONLY FOR THE PURPOSES FOR WHICH IT WAS PREPARED AND PROVIDED.

Highways England Project Office
Temple Quay House
2 The Square, Temple Quay
Bristol, BS1 6HA

Drawing Number Highways England PIN HE551506	1 Originator -AMW	1 Volume -GEN	Rev P02.1
SW_GN_000_Z	-DR-CH-4101	1 Type 1 Role 1 Number	
Location			