


General Notes

- 1. Do not scale
- 2. All dimensions are shown in millimetres unless otherwise noted

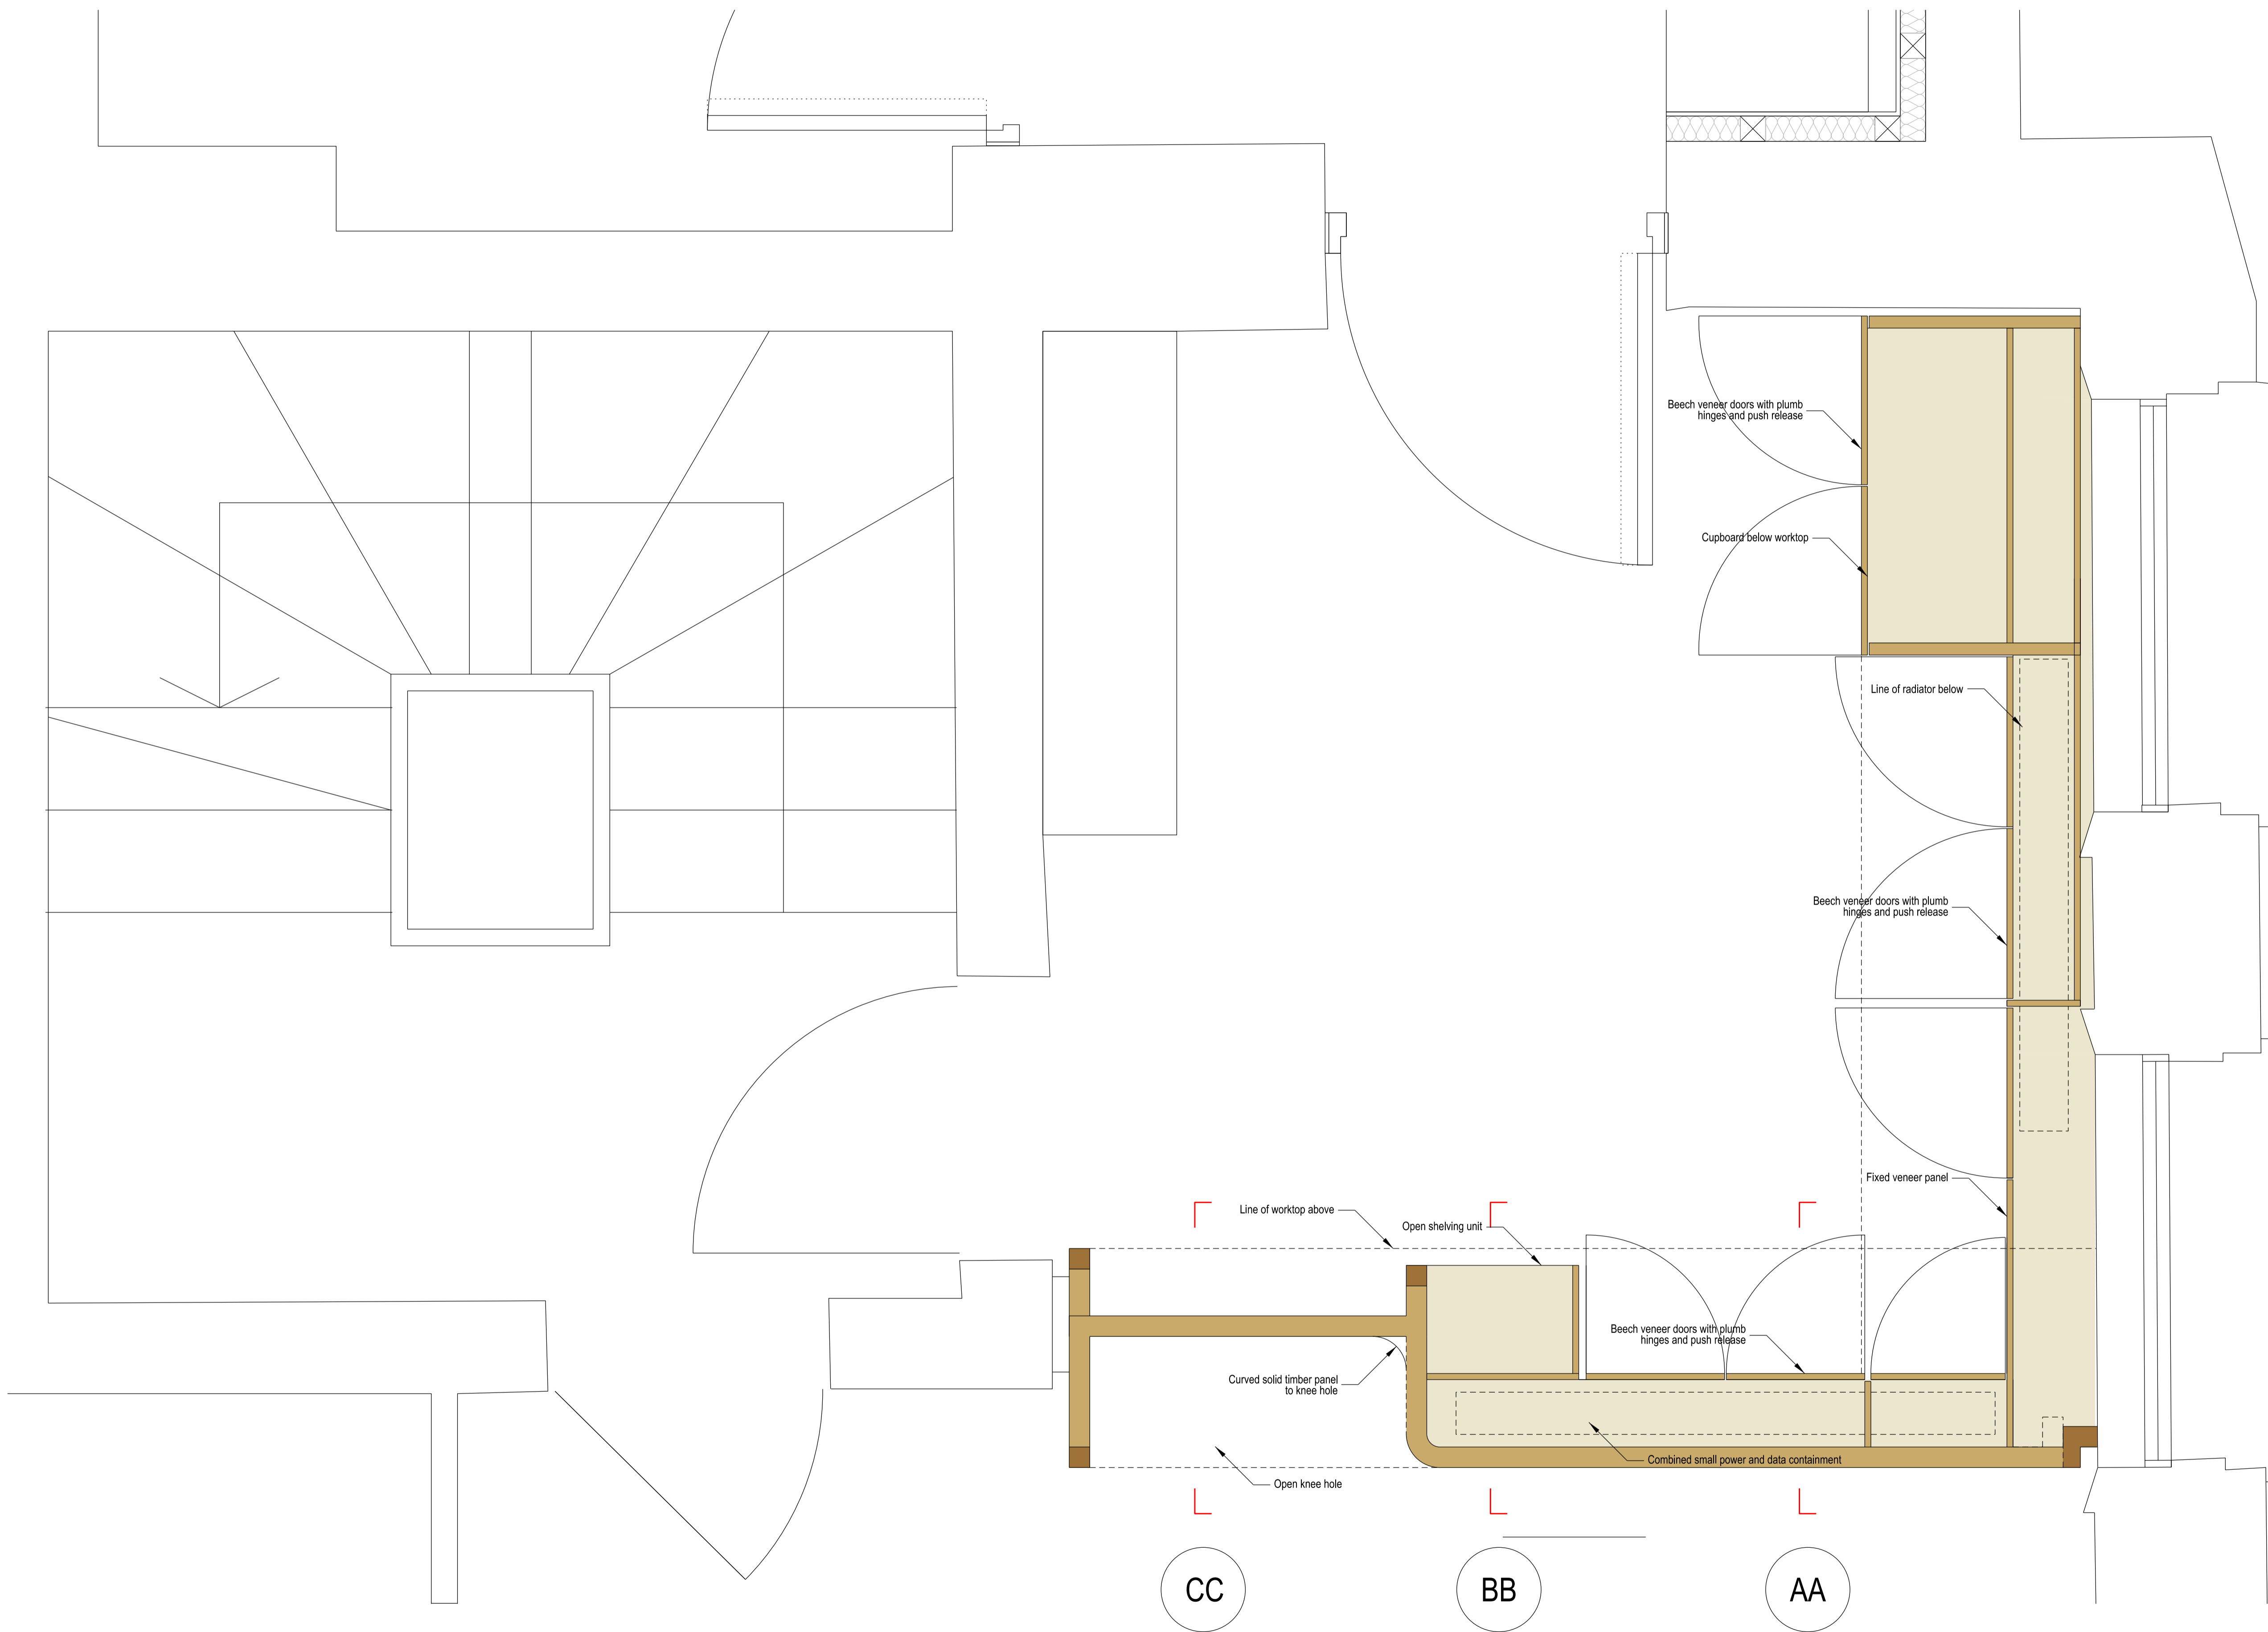

Beech veneer doors with plumb hinges and push release

Cupboard below worktop

Line of radiator below

Beech veneer doors with plumb hinges and push release

Fixed veneer panel

Line of worktop above

Open shelving unit

Curved solid timber panel to knee hole

Open knee hole

Beech veneer doors with plumb hinges and push release

Combined small power and data containment

CC


BB

AA

# 01 Proposed Lower Level Plan of Desk YY

1:10

SCALE 1:10 @ A1  
SCALE 1:20 @ A3

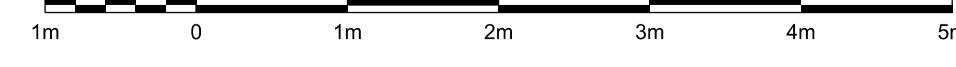

Rev	Date	Reason For Issue	Dr	Chk	App
02	25/10/2021	Tender Issue	AS		AB
01	15/10/2021	Updated Design	AS		AB
00	22/09/2021	Initial Layout	AS		AB

**Architects**

**Landolt+Brown**

Landolt & Brown  
13.2.2 The Leathermarket  
11-13 Weston Street  
London SE1 3ER

Tel: +44 (0)207 357 9547  
Fax: +44 (0)207 357 8424  
www.landoltandbrown.com

**Project**

**Horniman Museum  
Staff Reception and Rest Area**

**Title**

**Proposed Lower Level  
Desk Plan**

Project Number	Date	Checked By
649	25/10/2021	
Revision	Scale @ ISO A1	Approved By
02	1:10	AB

Drawing Number  
**LAB-649-DE-0302**