


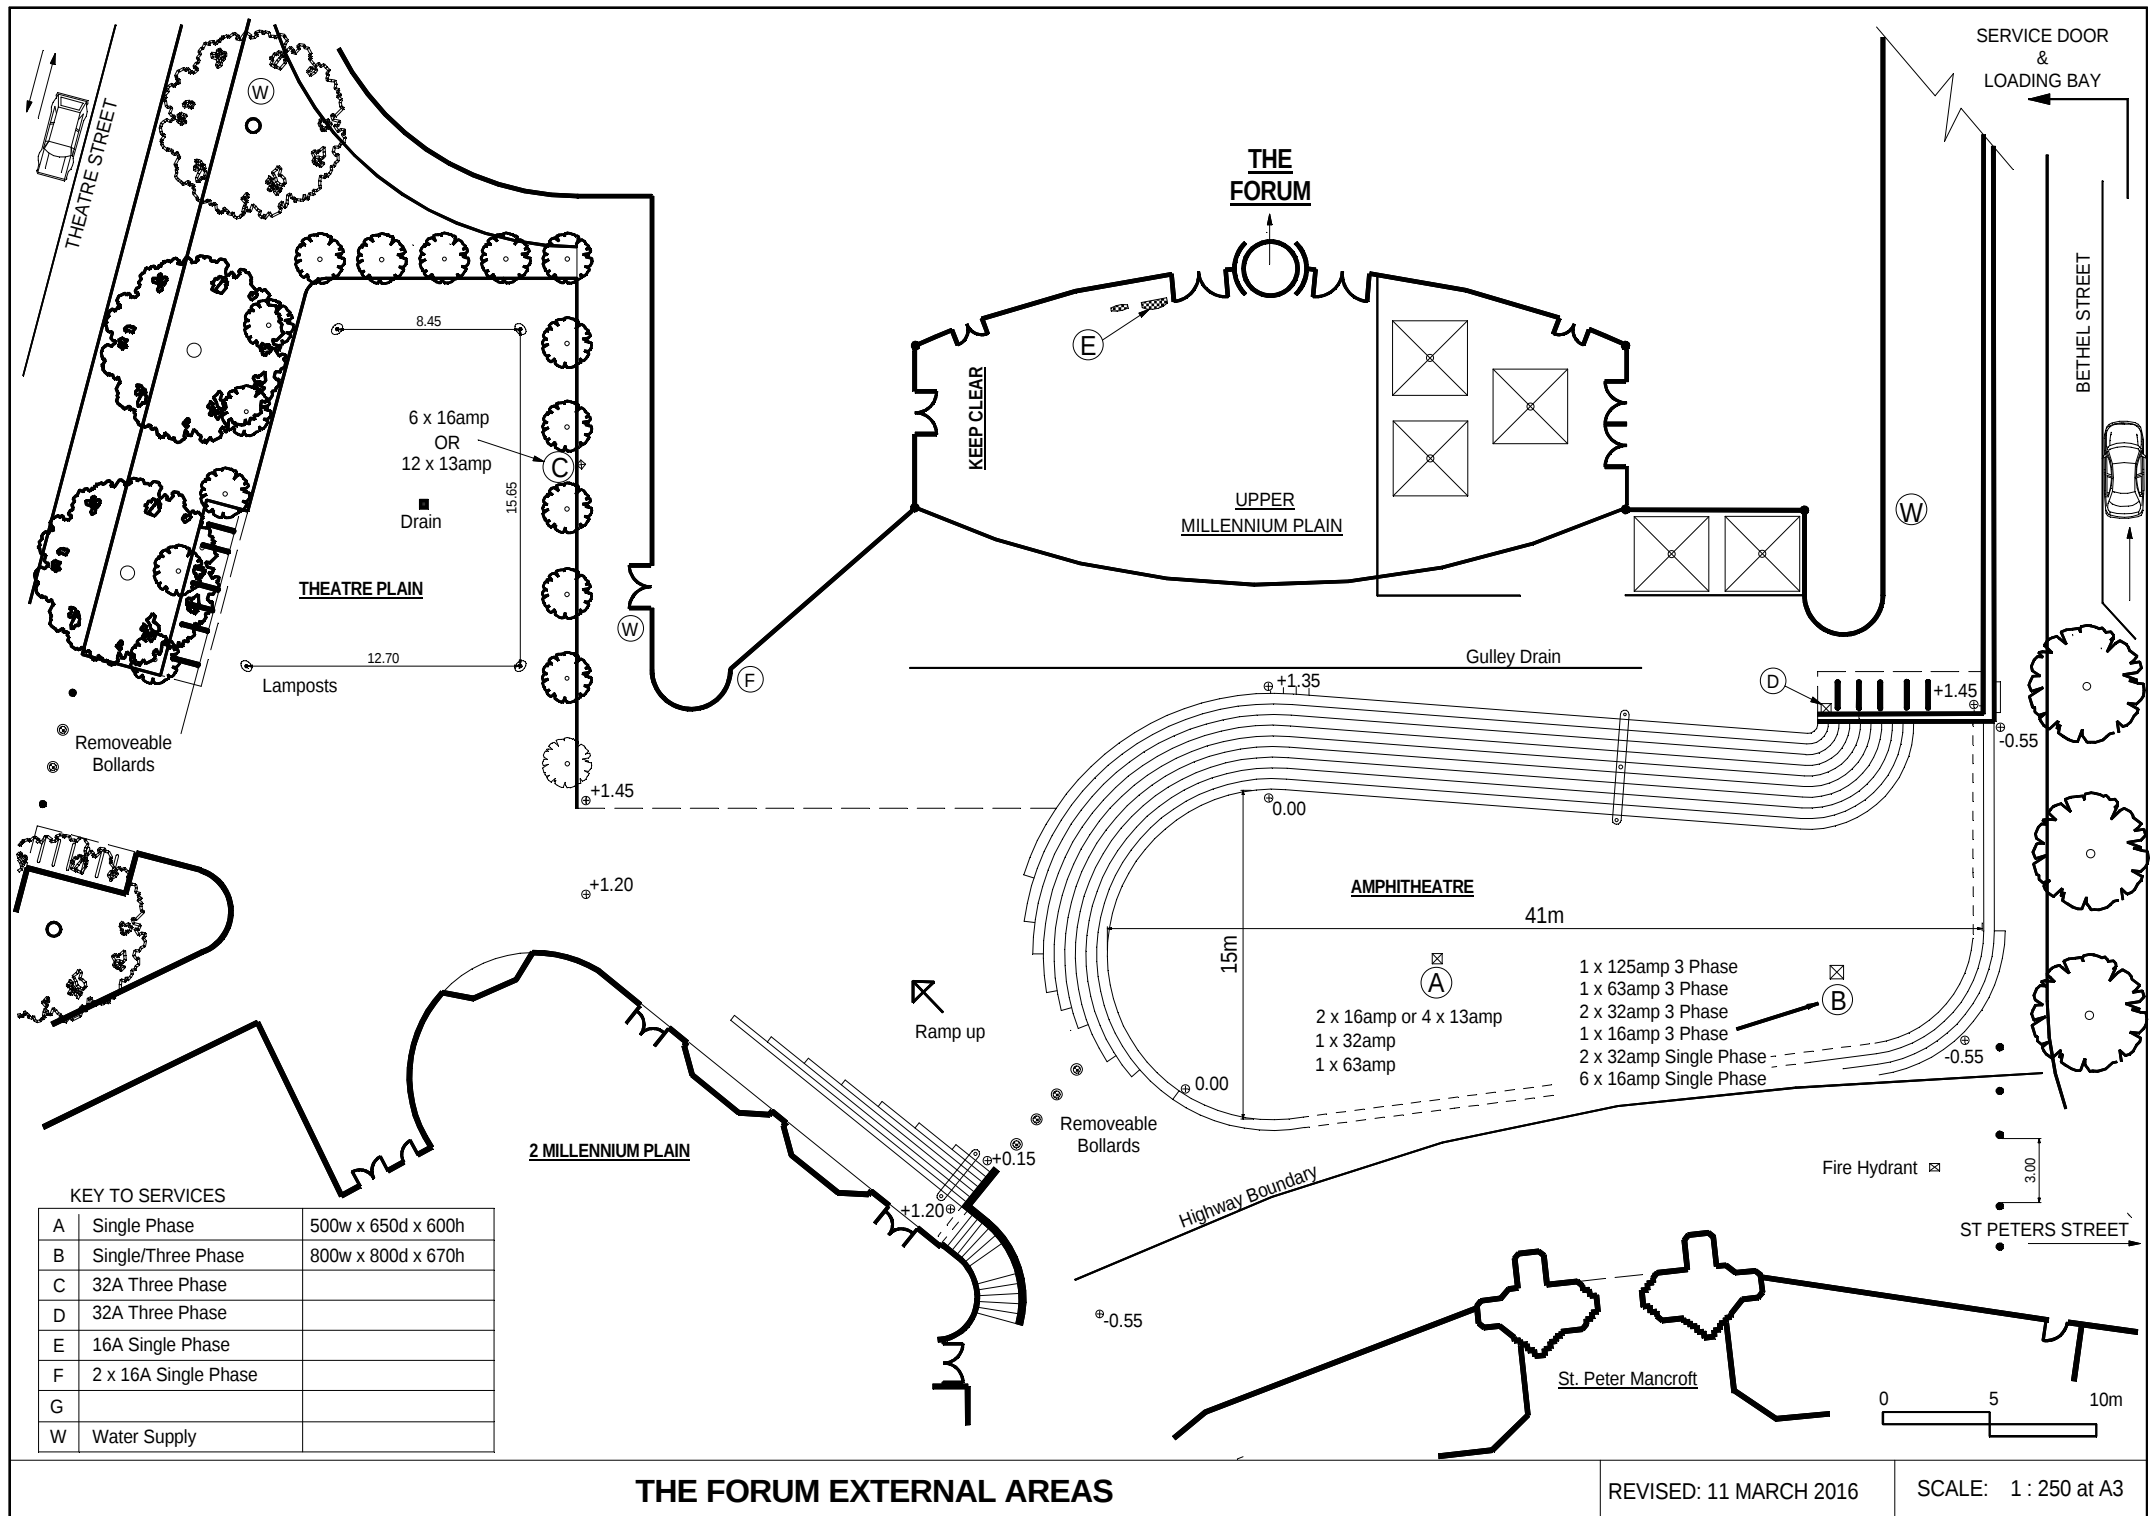

THE FORUM EXTERNAL AREAS

REVISED: 11 MARCH 2016

SCALE: 1 : 250 at A3