
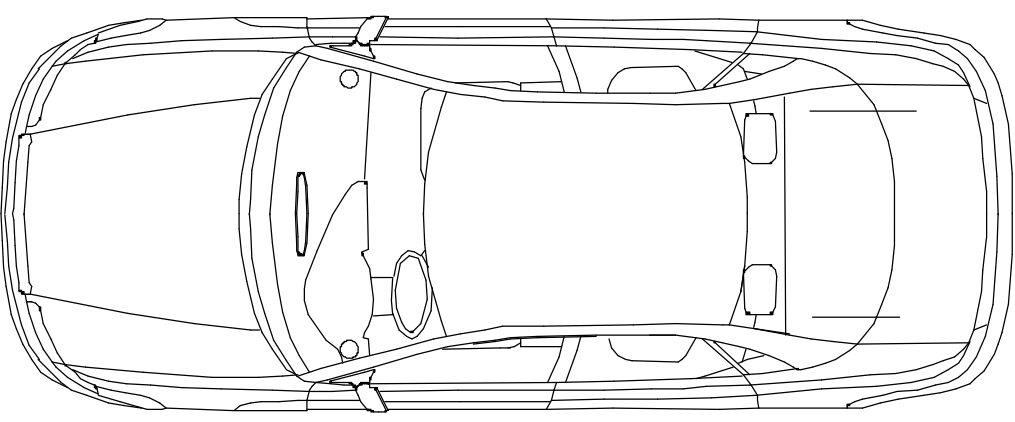


A	ACL INDUSTRY 33W 4600LM	4600lm
B B	KOLO IP65	28W
C	EUROFLOOD MIDI LED 81w	8500lm
2CS	EVHSM - Programmable Switching PIR detector/daylight hold off photocell (presence or absence)	Surface

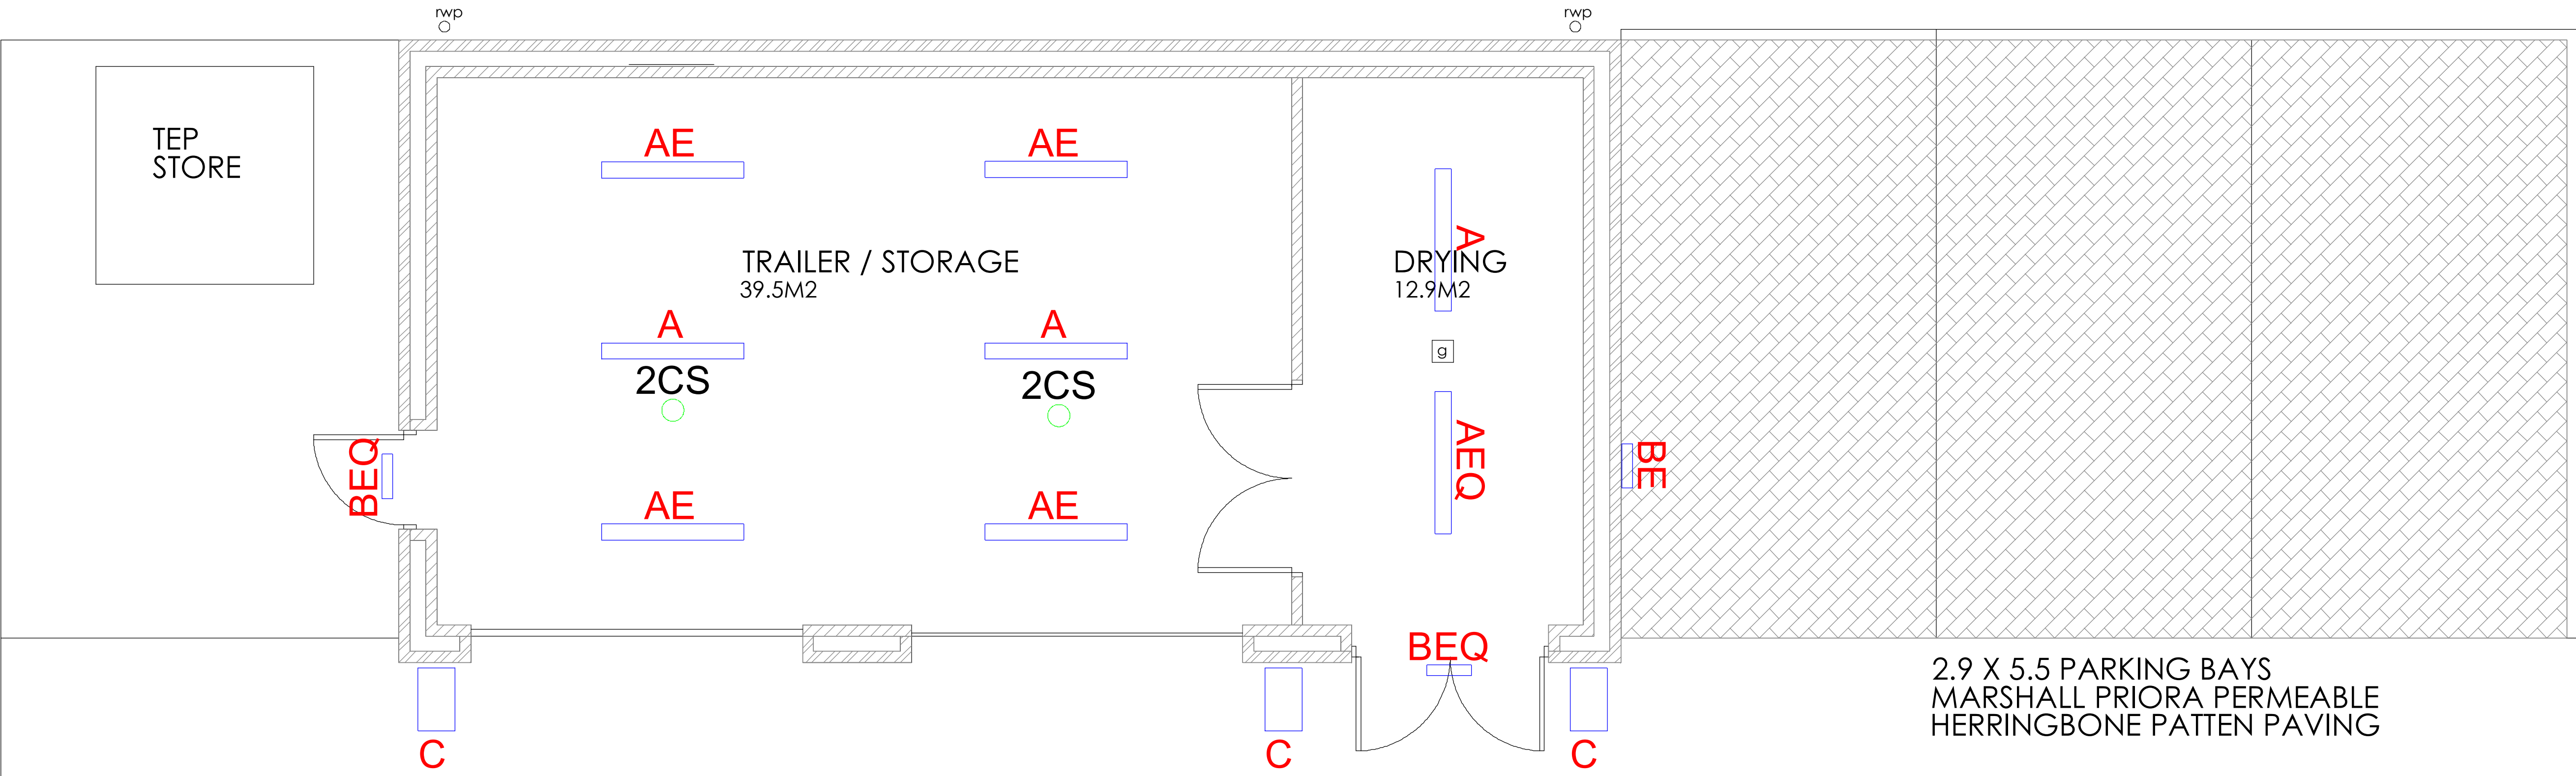

2.9 X 5.5 PARKING BAYS
MARSHALL PRIORA PERMEABLE
HERRINGBONE PATTEN PAVING

MARSHALL PRIORA PERMEABLE
HERRINGBONE PATTEN PAVING