


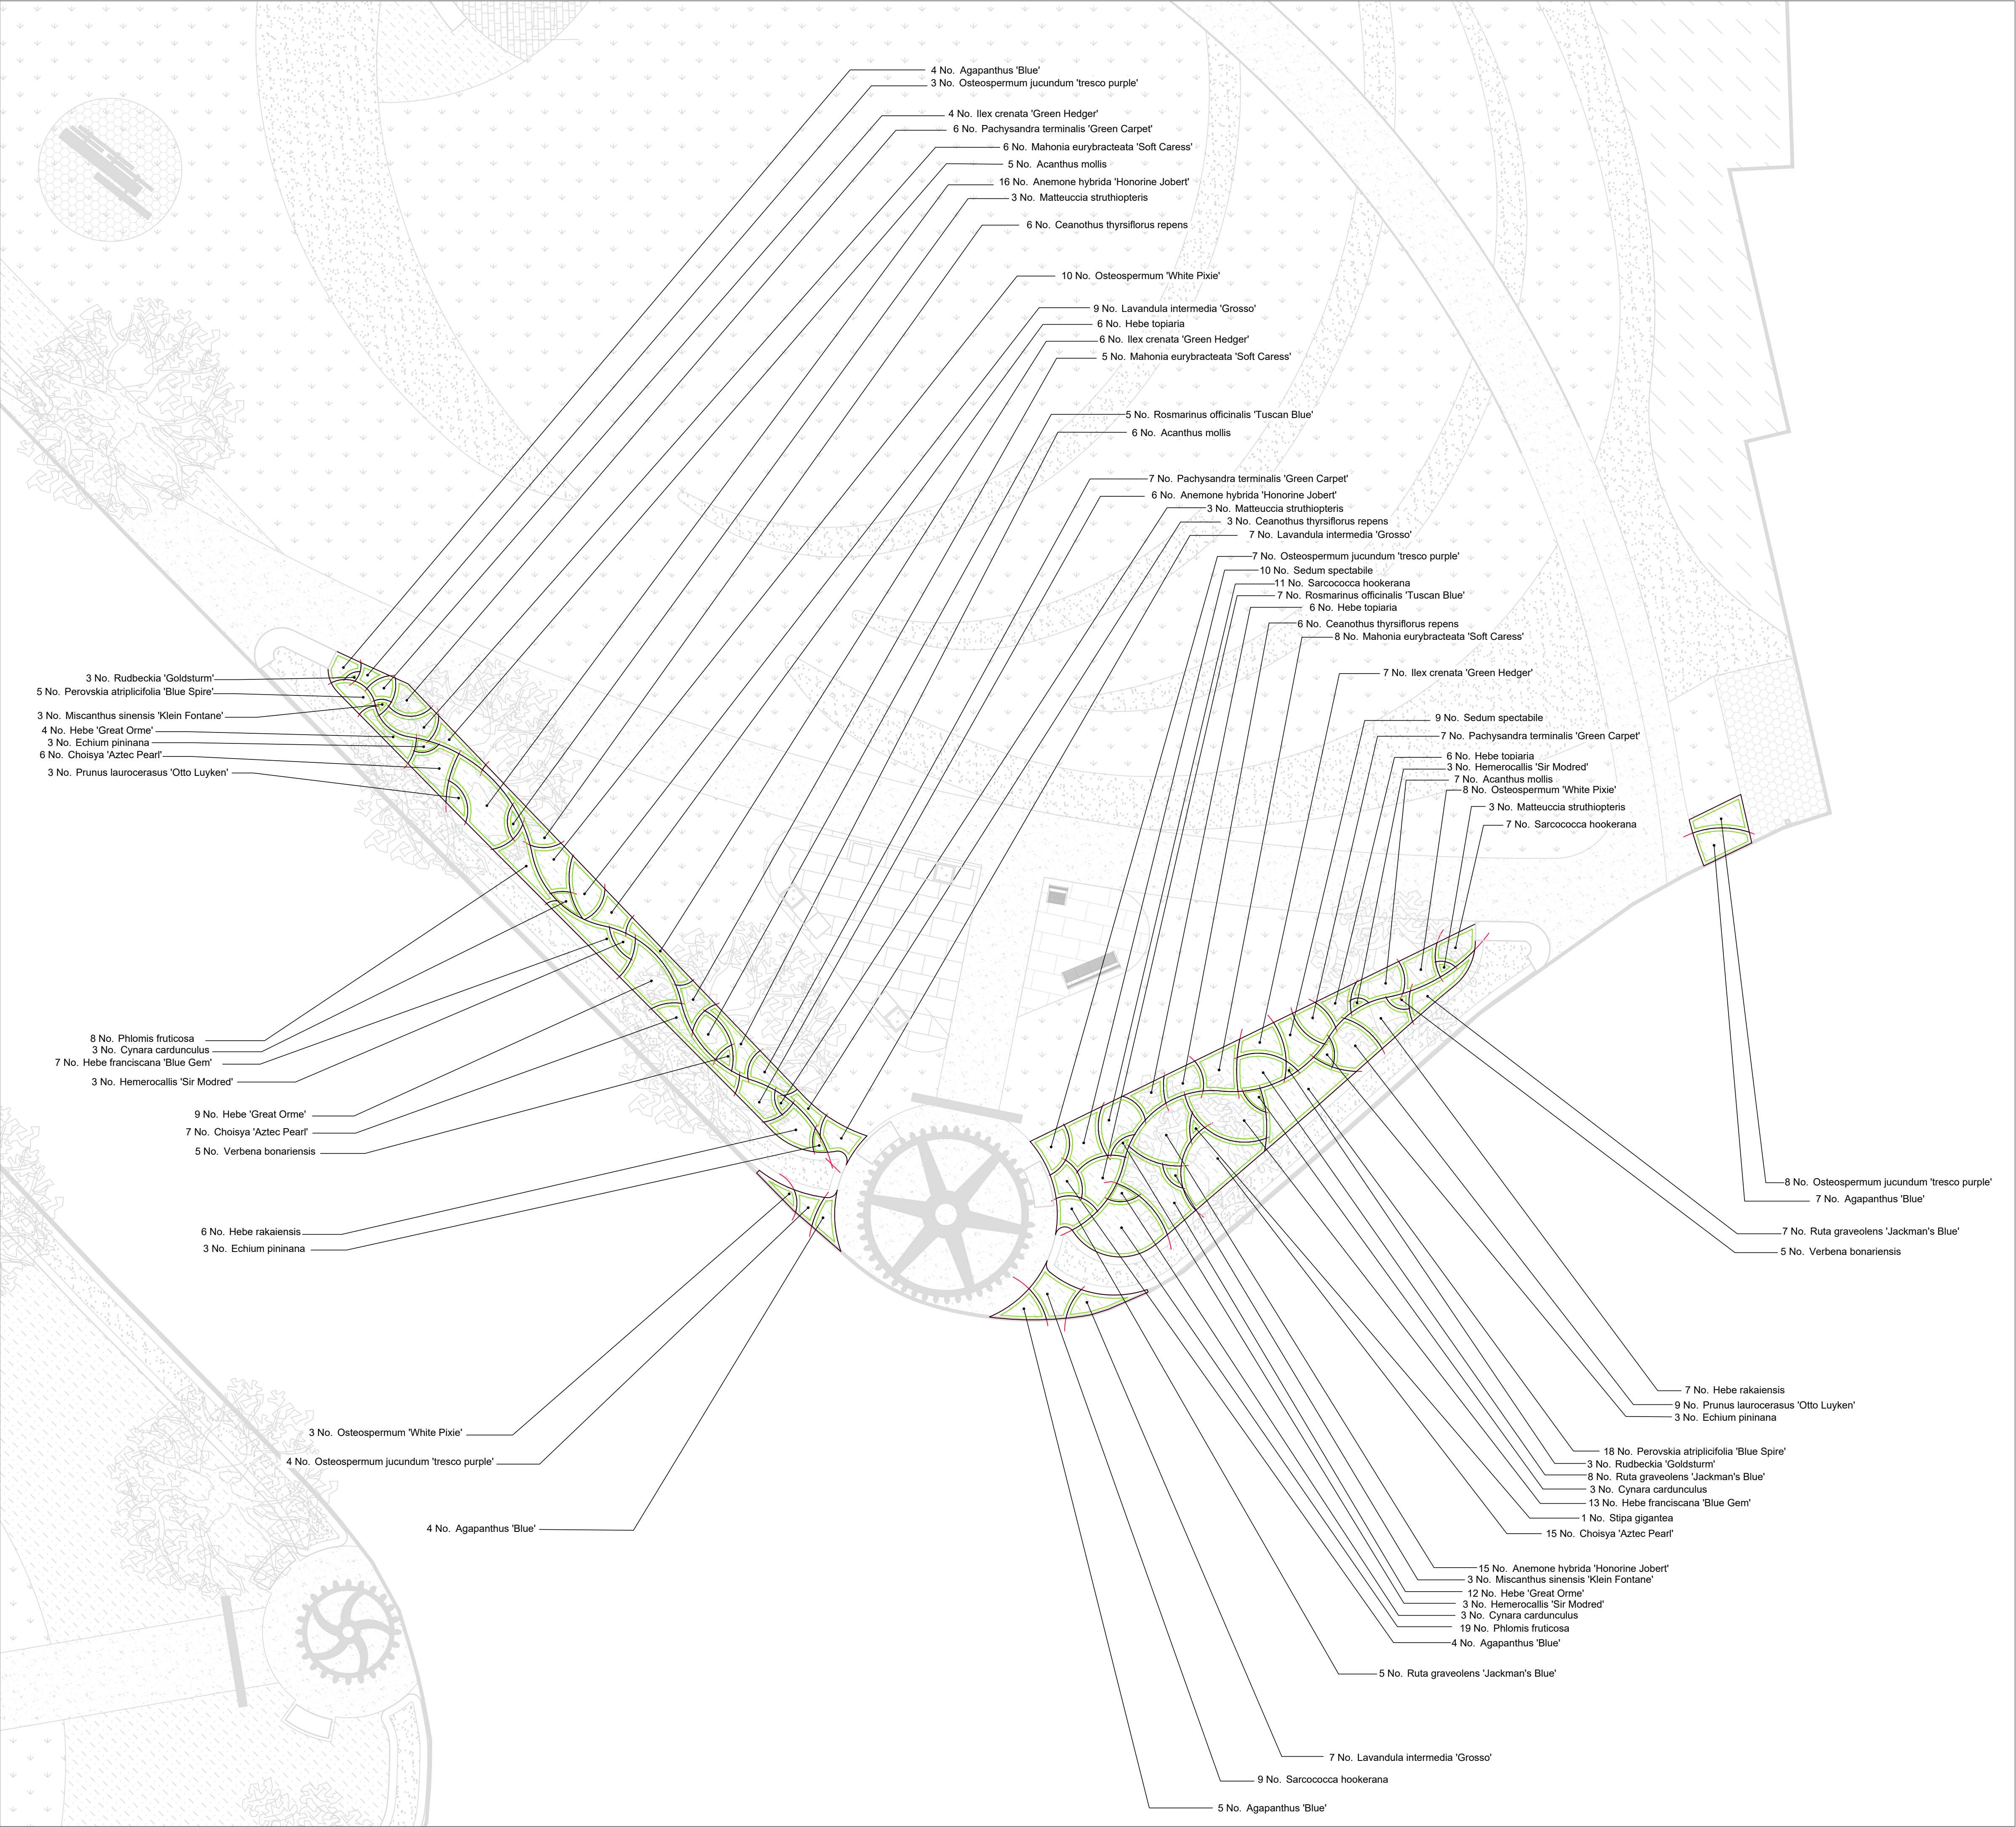

Eastern Greenspace (South) Planting Schedule

Number	Species	Height	Diameter	Pot Size	Specification	Density
15	Ceanothus thyrsiflorus repens	20-30cm		2L	Branched :3 brks	0.45Ctr
28	Choisya 'Aztec Pearl'	20-30cm		2L	Branched :3 brks	0.5Ctr
25	Hebe 'Great Orme'	20-30cm		2L	Bushy :3 brks	0.5Ctr
20	Hebe franciscana 'Blue Gem'	20-30cm		2L	Bushy :3 brks	0.5Ctr
13	Hebe rakaiensis	20-30cm		2L	Bushy :3 brks	0.5Ctr
18	Hebe topiaria	20-30cm		2L	Bushy :3 brks	0.4Ctr
17	Ilex crenata 'Green Hedger'	20-30cm		2L	Bushy	0.4Ctr
23	Lavandula intermedia 'Grosso'	20-30cm		2L	Bushy :3 brks	0.4Ctr
19	Mahonia eurybracteata 'Soft Caress'	20-30cm		2L	Bushy :3 brks	0.45Ctr
20	Pachysandra terminalis 'Green Carpet'			2L	Full Pot	0.4Ctr
23	Perovskia atriplicifolia 'Blue Spire'	20-30cm		2L	Bushy :3 brks	0.45Ctr
27	Phlomis fruticosa	20-30cm		2L	Bushy :3 brks	0.45Ctr
12	Prunus laurocerasus 'Otto Luyken'	20-30cm		2L	Bushy :3 brks	0.45Ctr
12	Rosmarinus officinalis 'Tuscan Blue'	30-40cm		3L	Bushy :4 brks	0.5Ctr
20	Ruta graveolens 'Jackman's Blue'	20-30cm		2L	Bushy :3 brks	0.45Ctr
27	Sarcococca hookerana	20-30cm		2L	Bushy :3 brks	0.4Ctr


Herbaceous				
Number	Species	Pot Size	Specification	Density
18	Acanthus mollis	2L	Full Pot	0.45Ctr
24	Agapanthus 'Blue'	2L	Full Pot	0.45Ctr
37	Anemone hybrida 'Honorine Jobert'	2L	Full Pot	0.45Ctr
9	Hemerocallis 'Sir Modred'	2L	Full Pot	No.
6	Miscanthus sinensis 'Klein Fontane'	2L	Full Pot	No.
21	Osteospermum 'White Pixie'	1-1.5L	Full Pot	0.4Ctr
22	Osteospermum jucundum 'tresco purple'	1-1.5L	Full Pot	0.4Ctr
6	Rudbeckia 'Goldsturm'	2L	Full Pot	No.
19	Sedum spectabile	2L	Full Pot	0.4Ctr
1	Stipa gigantea	2L	Full Pot	No.
10	Verbena bonariensis	2L	Full Pot	No.

Ferns				
Number	Species	Pot Size	Specification	Density
9	Matteuccia struthiopteris	2L	Full Pot	No.

Perennials				
Number of Plants	Species	Pot Size	Specification	Density
9	Cynara cardunculus	2L	Full Pot	No.

Annuals / Biennials				
Number of Plants	Species	Pot Size	Specification	Density
9	Echium pininana	1L	Approx 1 Year	No.

- Notes:
- Allow for required soil depths and ground preparation as described and shown
 - Take care not to damage high visibility geotextile (laid as part of remediation proposals) during planting operations

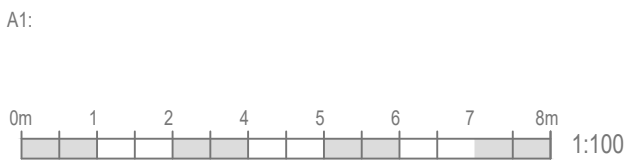

MEI LOCI

Mei Loc Landscape Architects
67 Lemon Street, Truro, Cornwall, TR1 2PN
studio@meiloci.co.uk | 01872 264 899

CLIENT
Camborne Town Council

JOB DESCRIPTION/LOCATION
Kerrier Way Green Gateway
Camborne
Cornwall

DRAWING TITLE
Planting Plan - East Greenspace (south)



TENDER

Date 10.08.23	Scale 1:100	Drawn By GS	Checked KJ
Job. No. M580	Drawing No. DR-L-4004	Revision 02	

- This drawing is copyright and may not be altered, traced, copied, photographed or used for any purpose other than that for which it is issued without written permission from MeiLoc Landscape Architects.
- Do not scale for construction purposes. Figured dimensions shall have precedence over scaled dimensions.
- Any discrepancies should be reported to the Landscape Architect.
- All trees and hedgerows are to be protected in accordance with BS5837 and/or Arboricultural recommendations unless instructed otherwise.

NOTES / REVISIONS

REV	DESCRIPTION	INIT.	DATE
01	Draft issue	GS	06-02-24
02	Tender issue	GS	09-02-24