


East

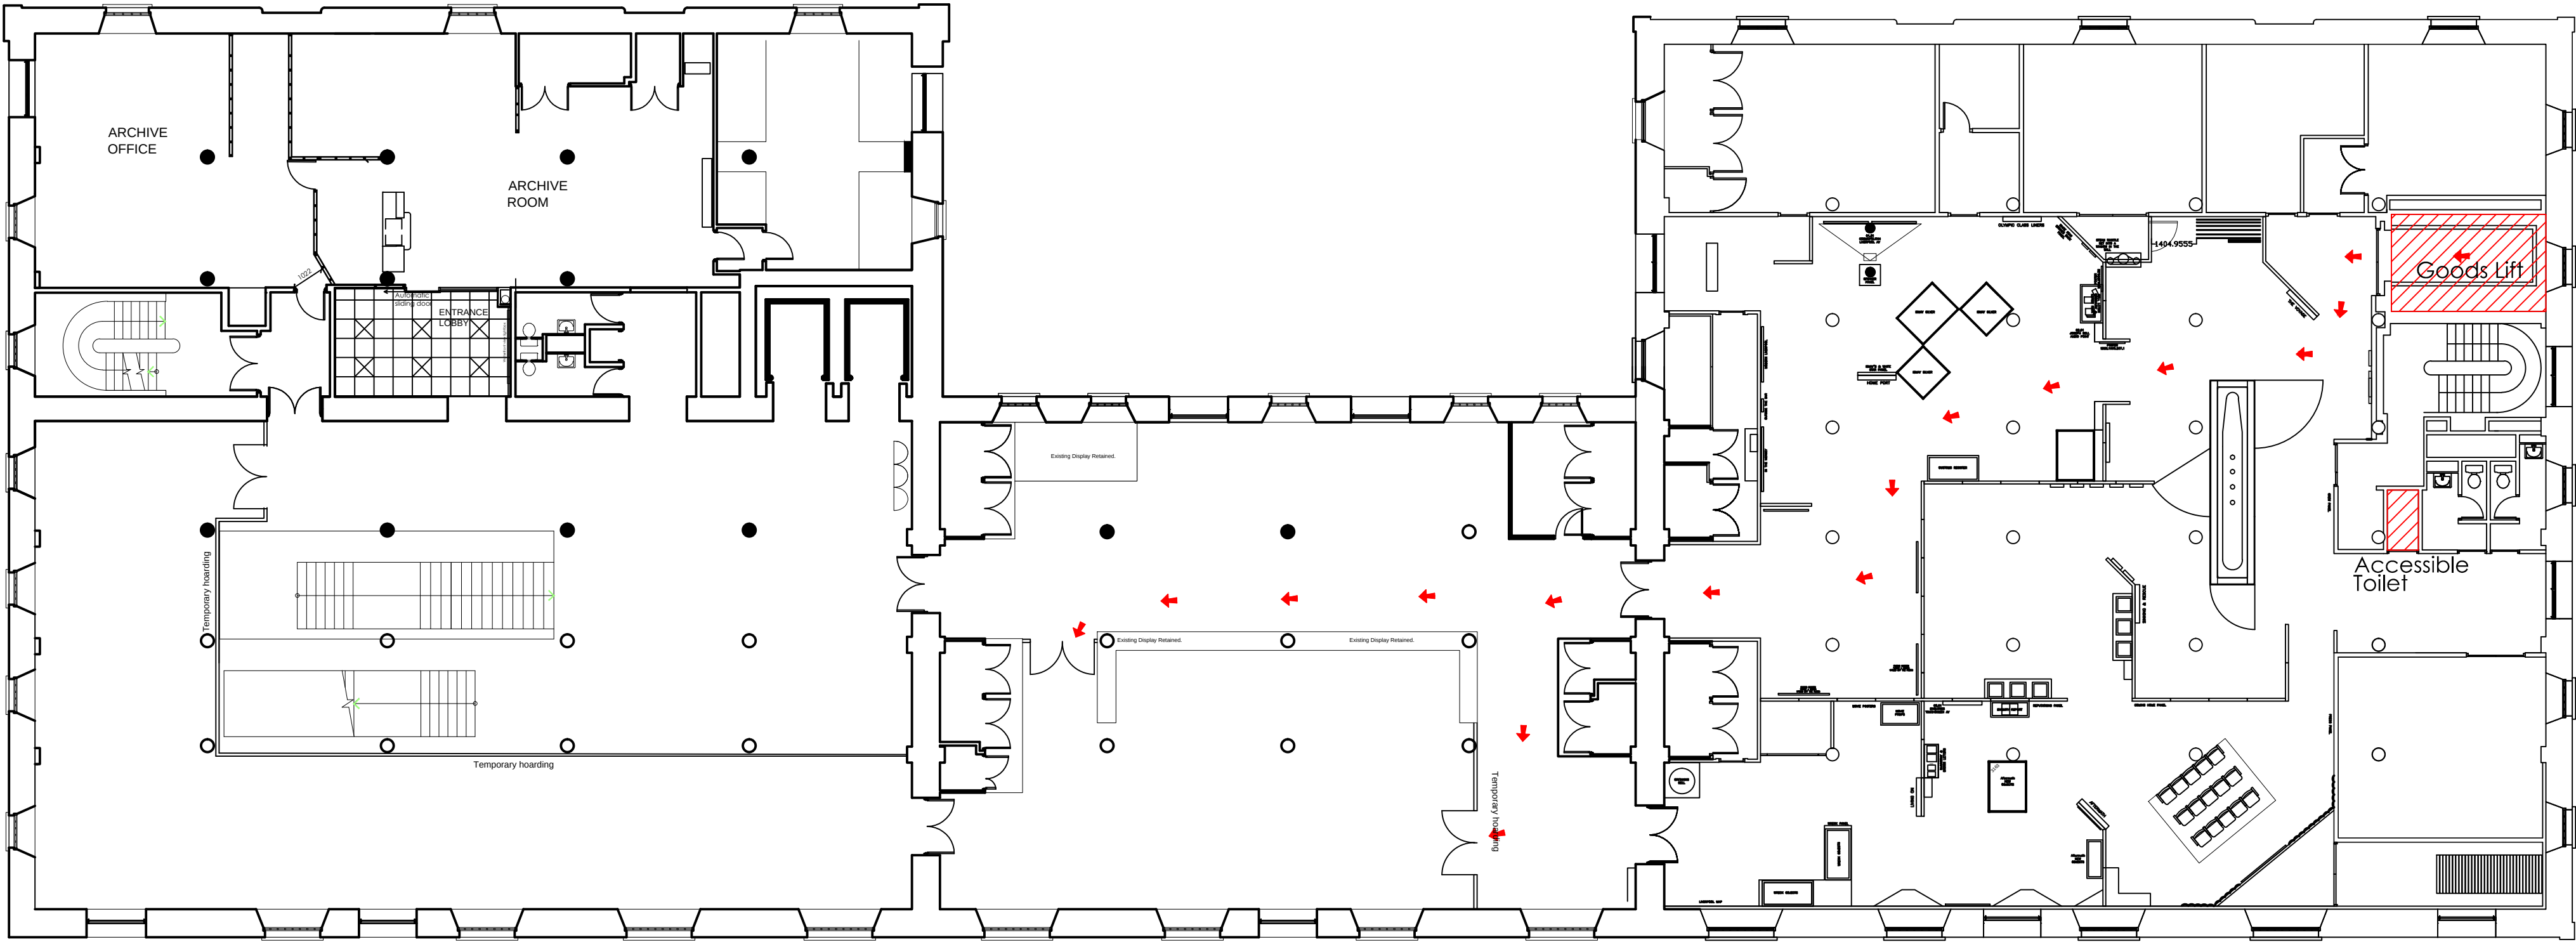

Revision	Details	None and Date
Address / Scheme		
Merseyside Maritime Museum		
Royal Albert Dock		
Liverpool L3 4AQ		
Title		
Sea Galleries		
Fit Out		
Existing Hoarding and Site Access		
Floor		
Second		
Drawing Number		Revision
NML - 101 / 01		
Scale	Date	Drawn
A2	1:150	July 2019
Status	RF	CONTRACT
NATIONAL MUSEUMS LIVERPOOL		
national museums liverpool 127 dale street liverpool L2 2JH		