


ABERDEEN MRCC - FOURTH FLOOR

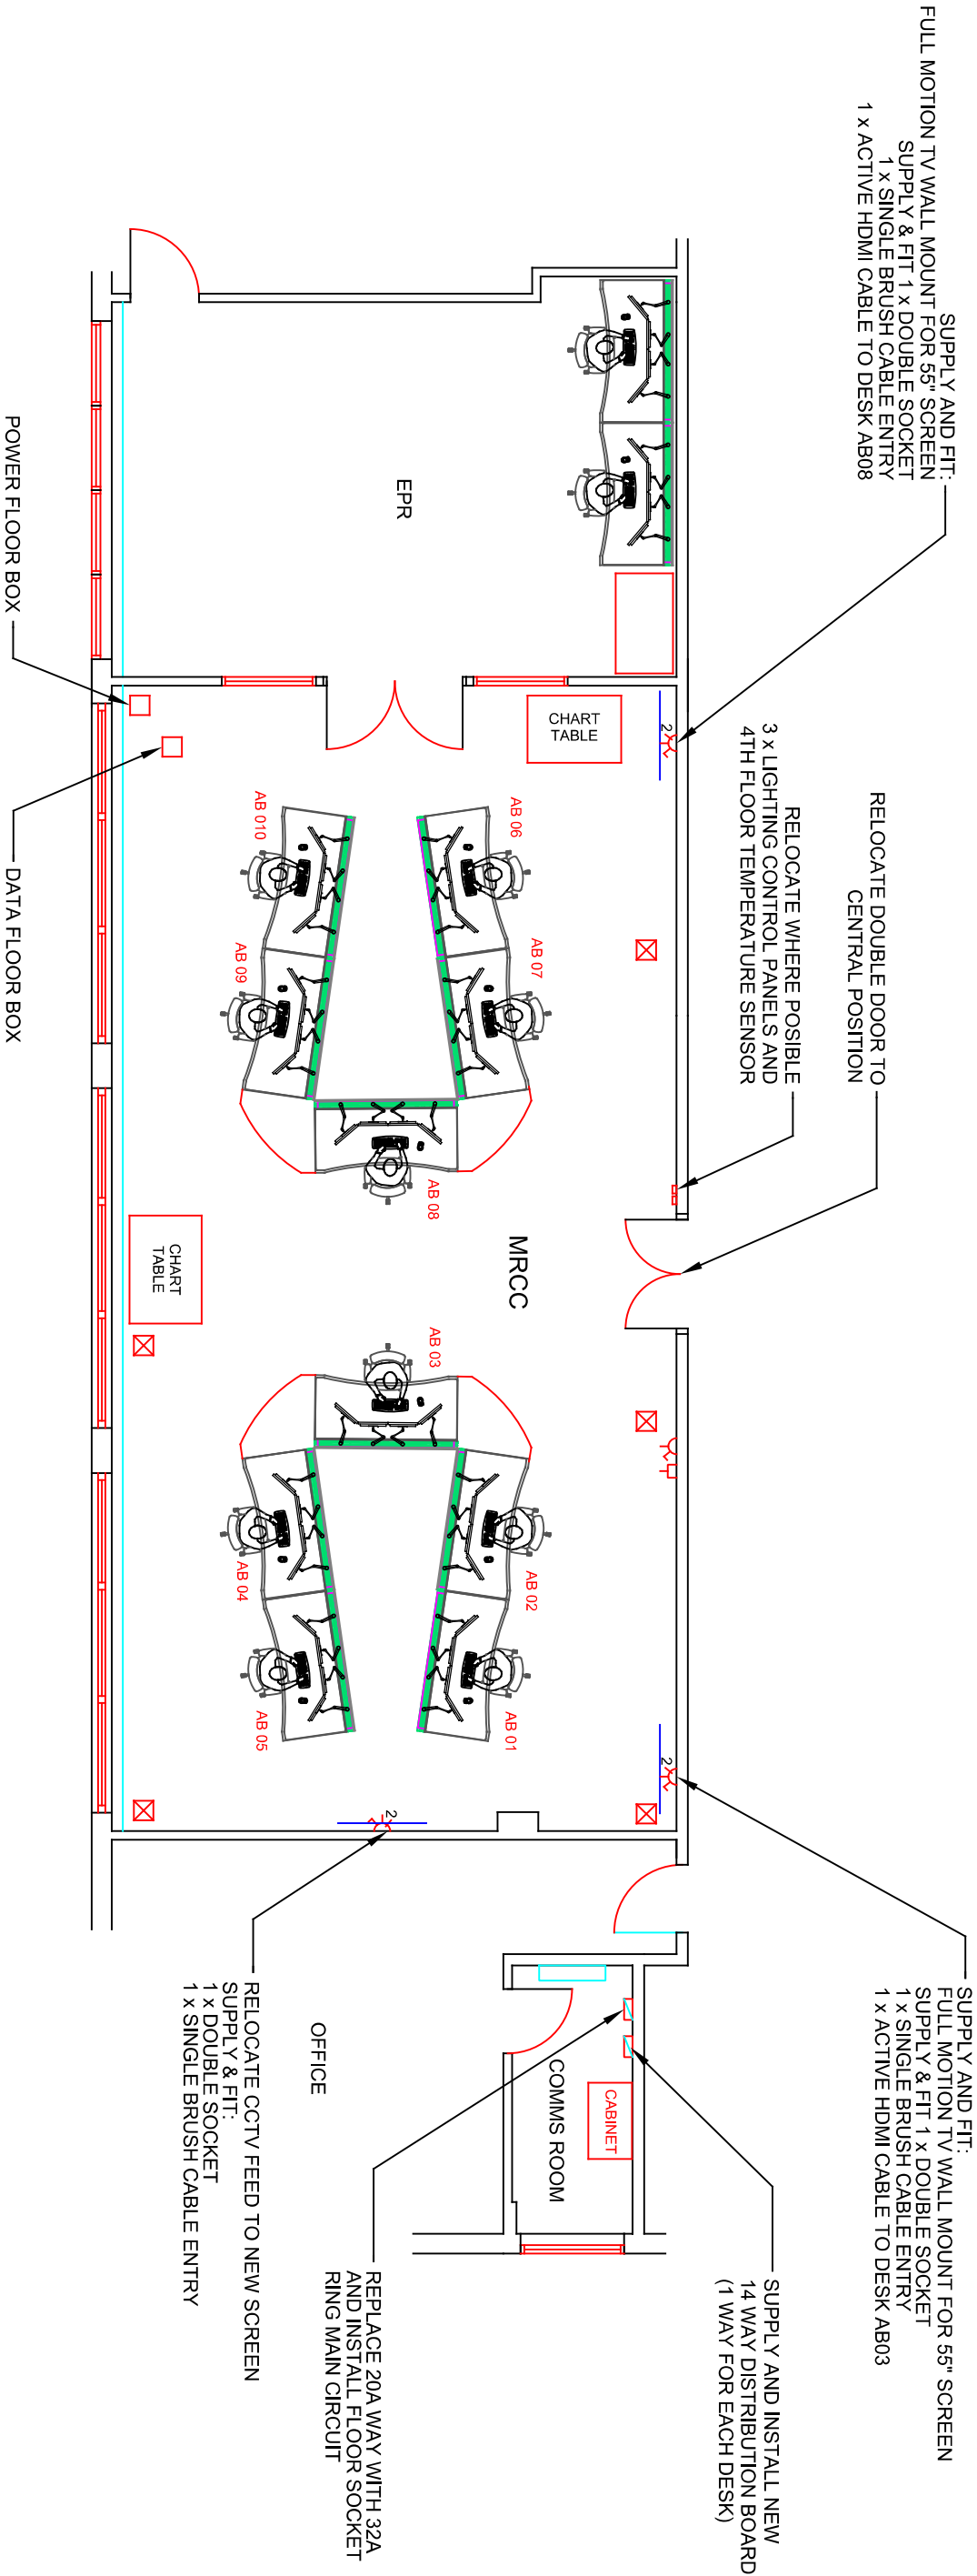

LEGEND

- EXISTING FLOOR BOX
- PROPOSED FLOOR BOXES
- DISTRIBUTION BOARD
- 55" SCREEN (SUPPLIED BY CLIENT)