



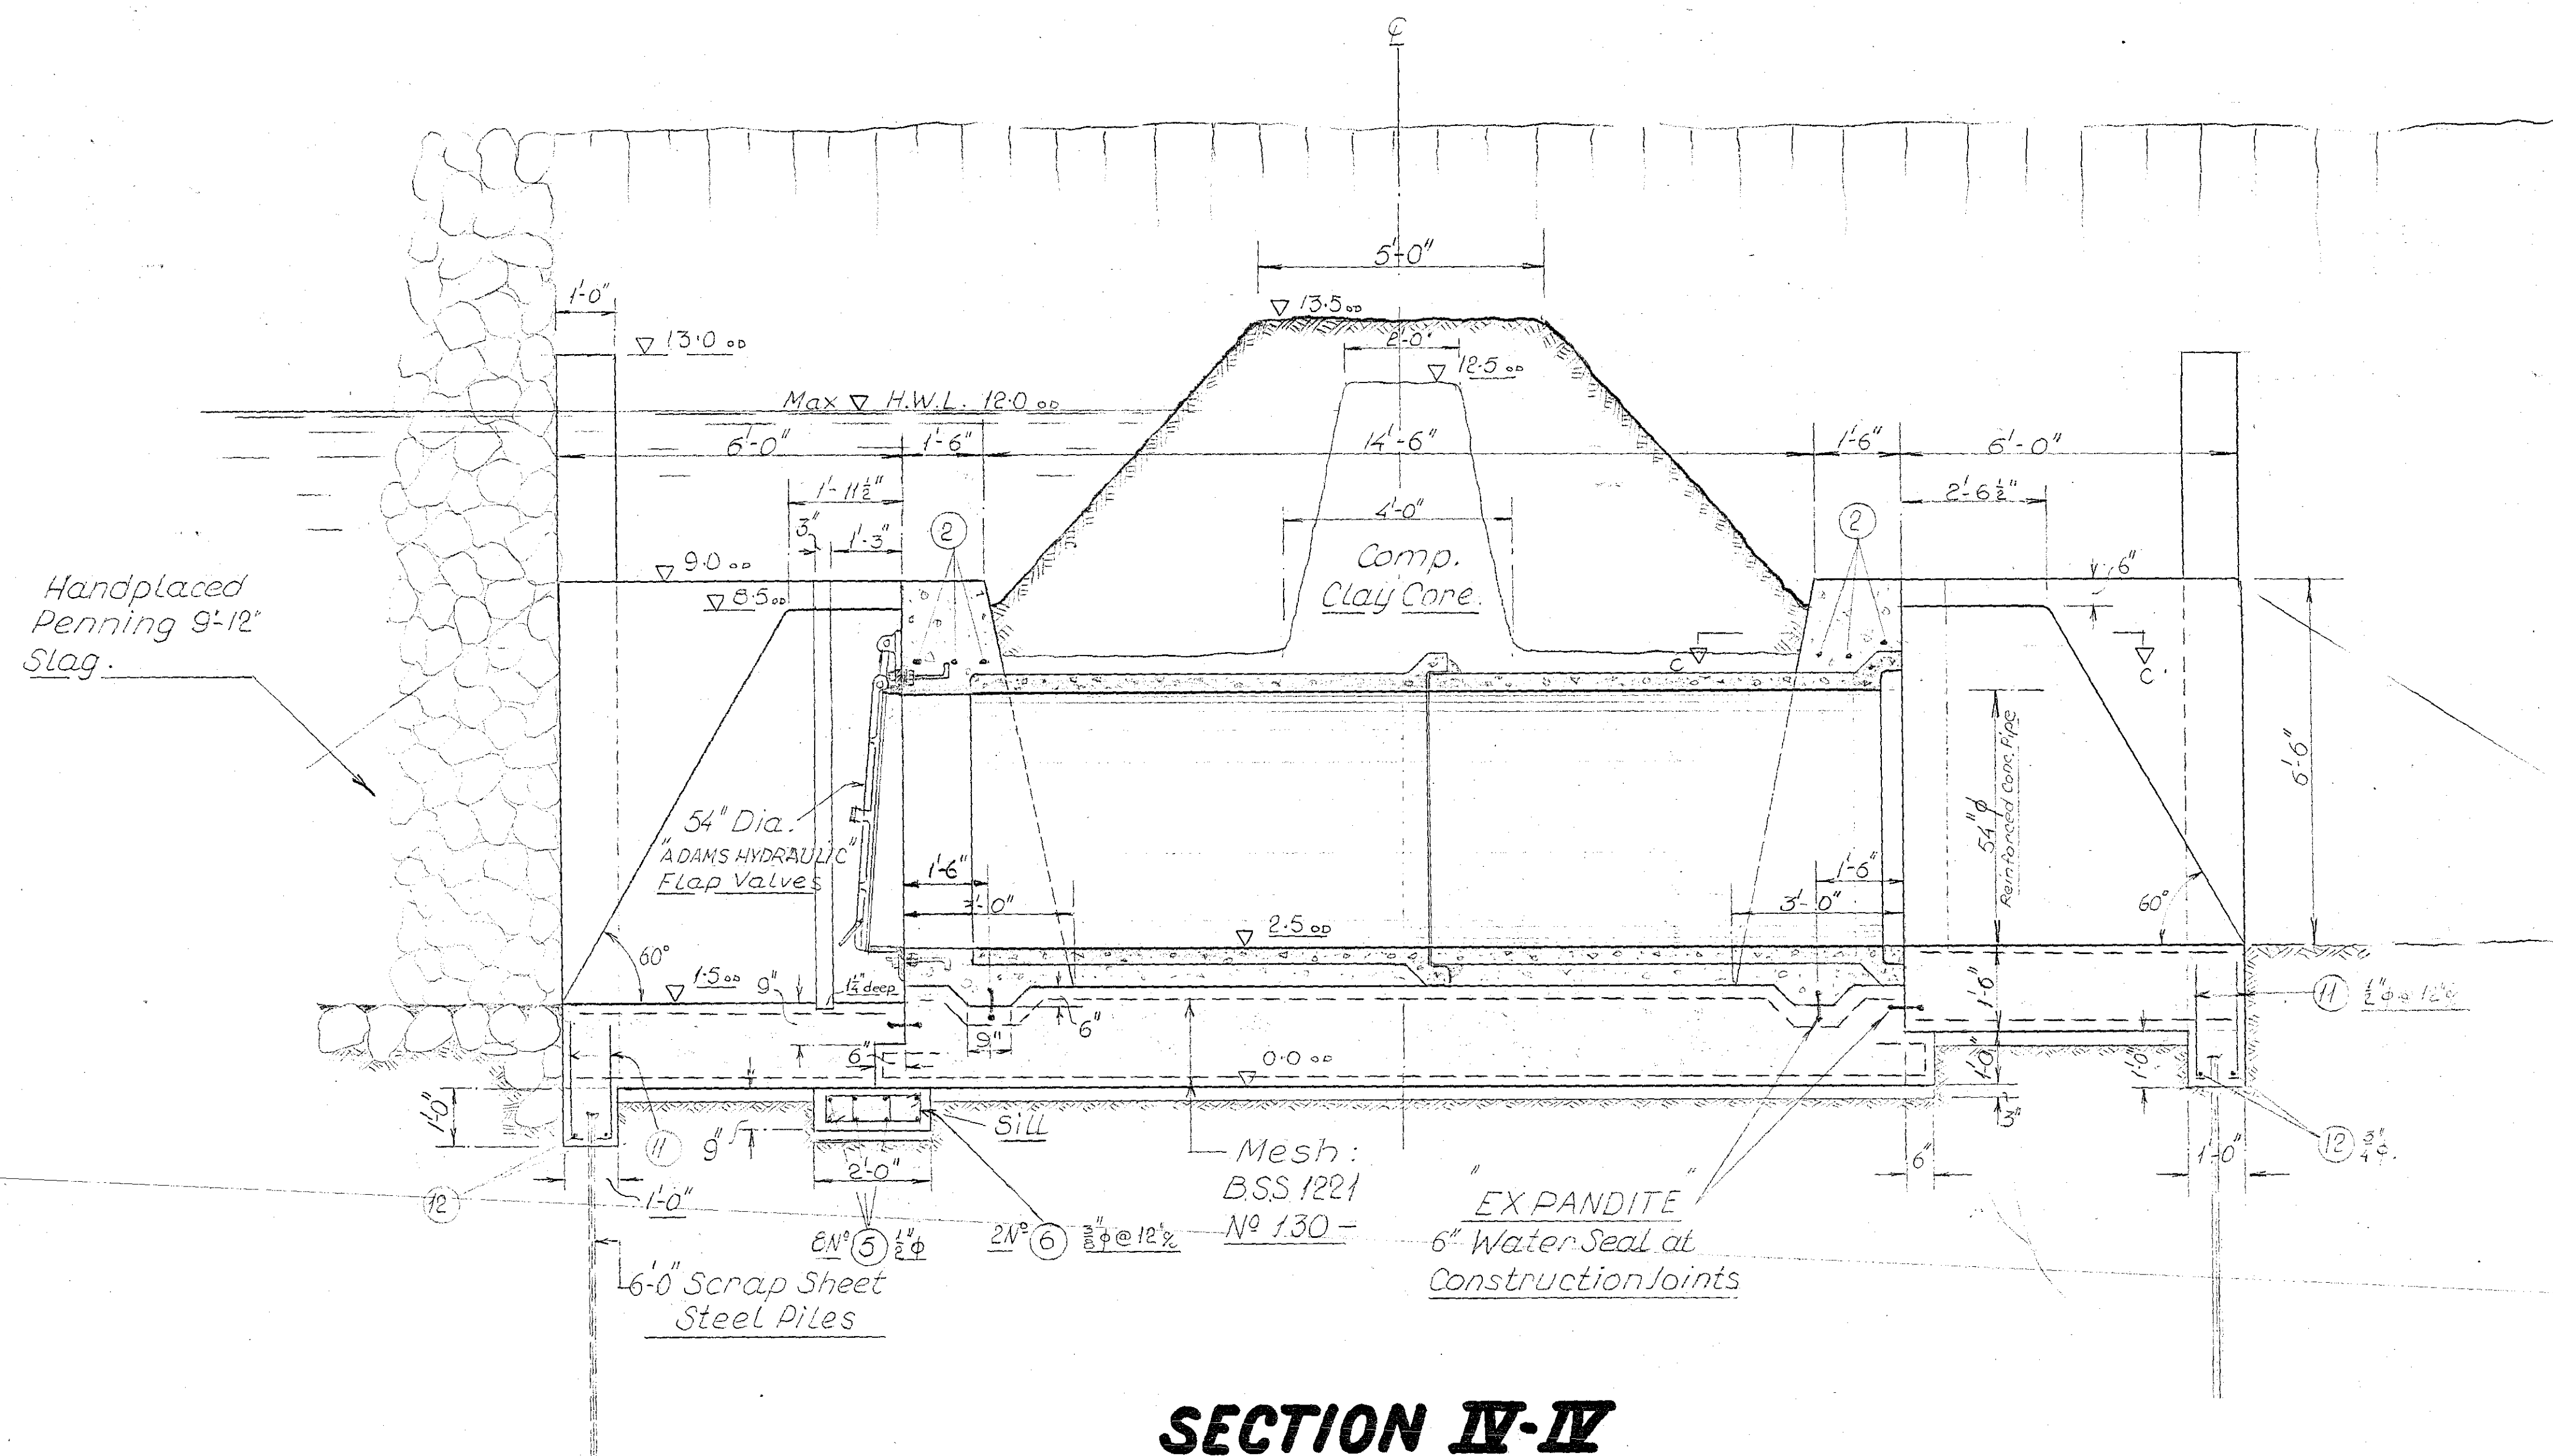

SECTION IV-IV

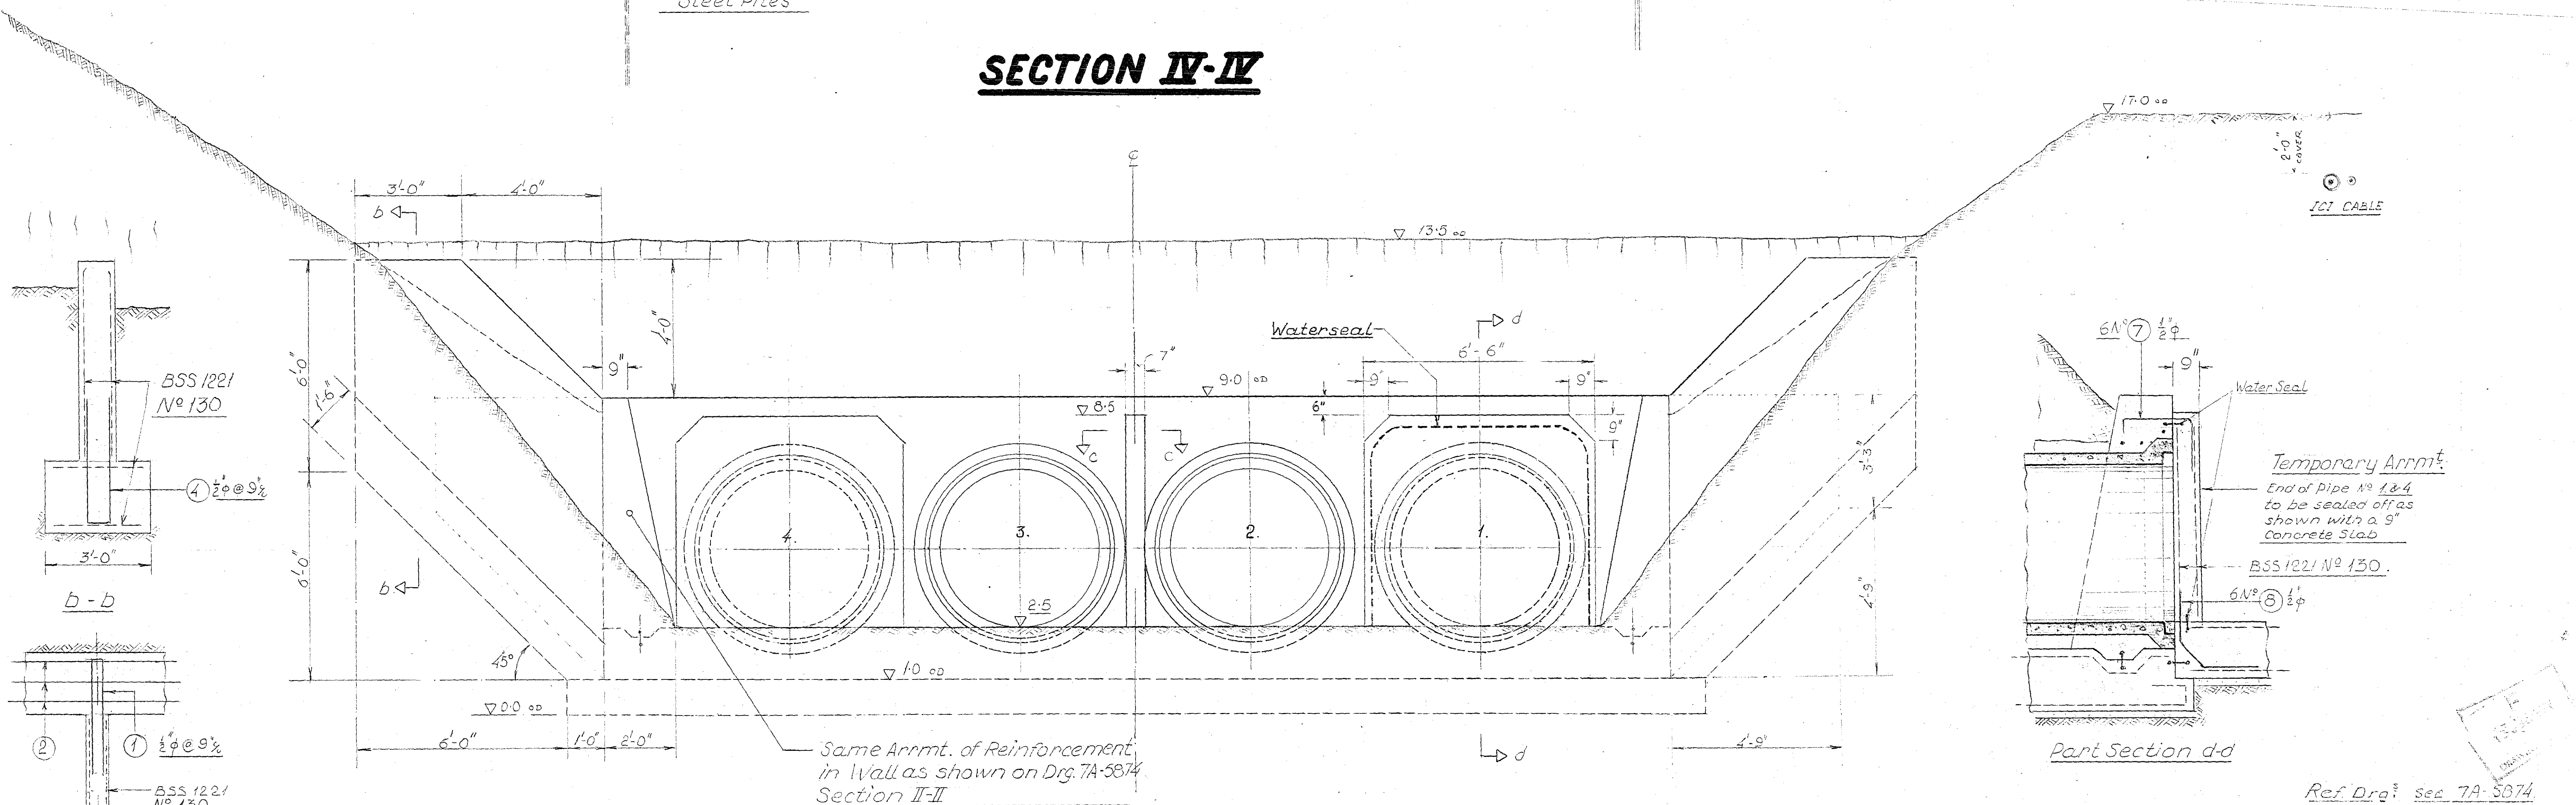

SECTION V-V

Part Section c-c

DORMAN LONG (STEEL) LTD MIDDLESBROUGH		PLANT CONSTRUCTION DEPT.	
DEPT. CLEVE TEESPORT		DRAWN AT PCD.	
TITLE TIDAL SLUICES. SECTIONS IV-IV TO V-V			
DRAWN BY <i>[Signature]</i>	DATE <i>7/2/57</i>	WORKS	
TRACED BY	DATE	ORDER No.	
CHECKED BY	DATE	DRAWING No. 7A 5875^B	
PASSED BY	DATE		

SCALE
1/2" to 1 ft.

A	B
107 CABLE INDICATED HORIZONTAL	CL FRAM FOR TIDAL FLAPS REMOVED

50FF
Ripley
7.5.55

20FF
R. F.
29.11.54

70FF
H. F.
9/1/54

20FF
H. F.
5.4.54

20FF
H. F.
1/1/54

20FF
H. F.
1/1/54