


Rev	Date	By	Description
A	19/03/2024	JF	Pergola included
B	11/04/2024	JF	Added structural information.
C	16/04/2024	JF	Updated for technical issue.
D	24/04/2024	JF	Updates for tender issue

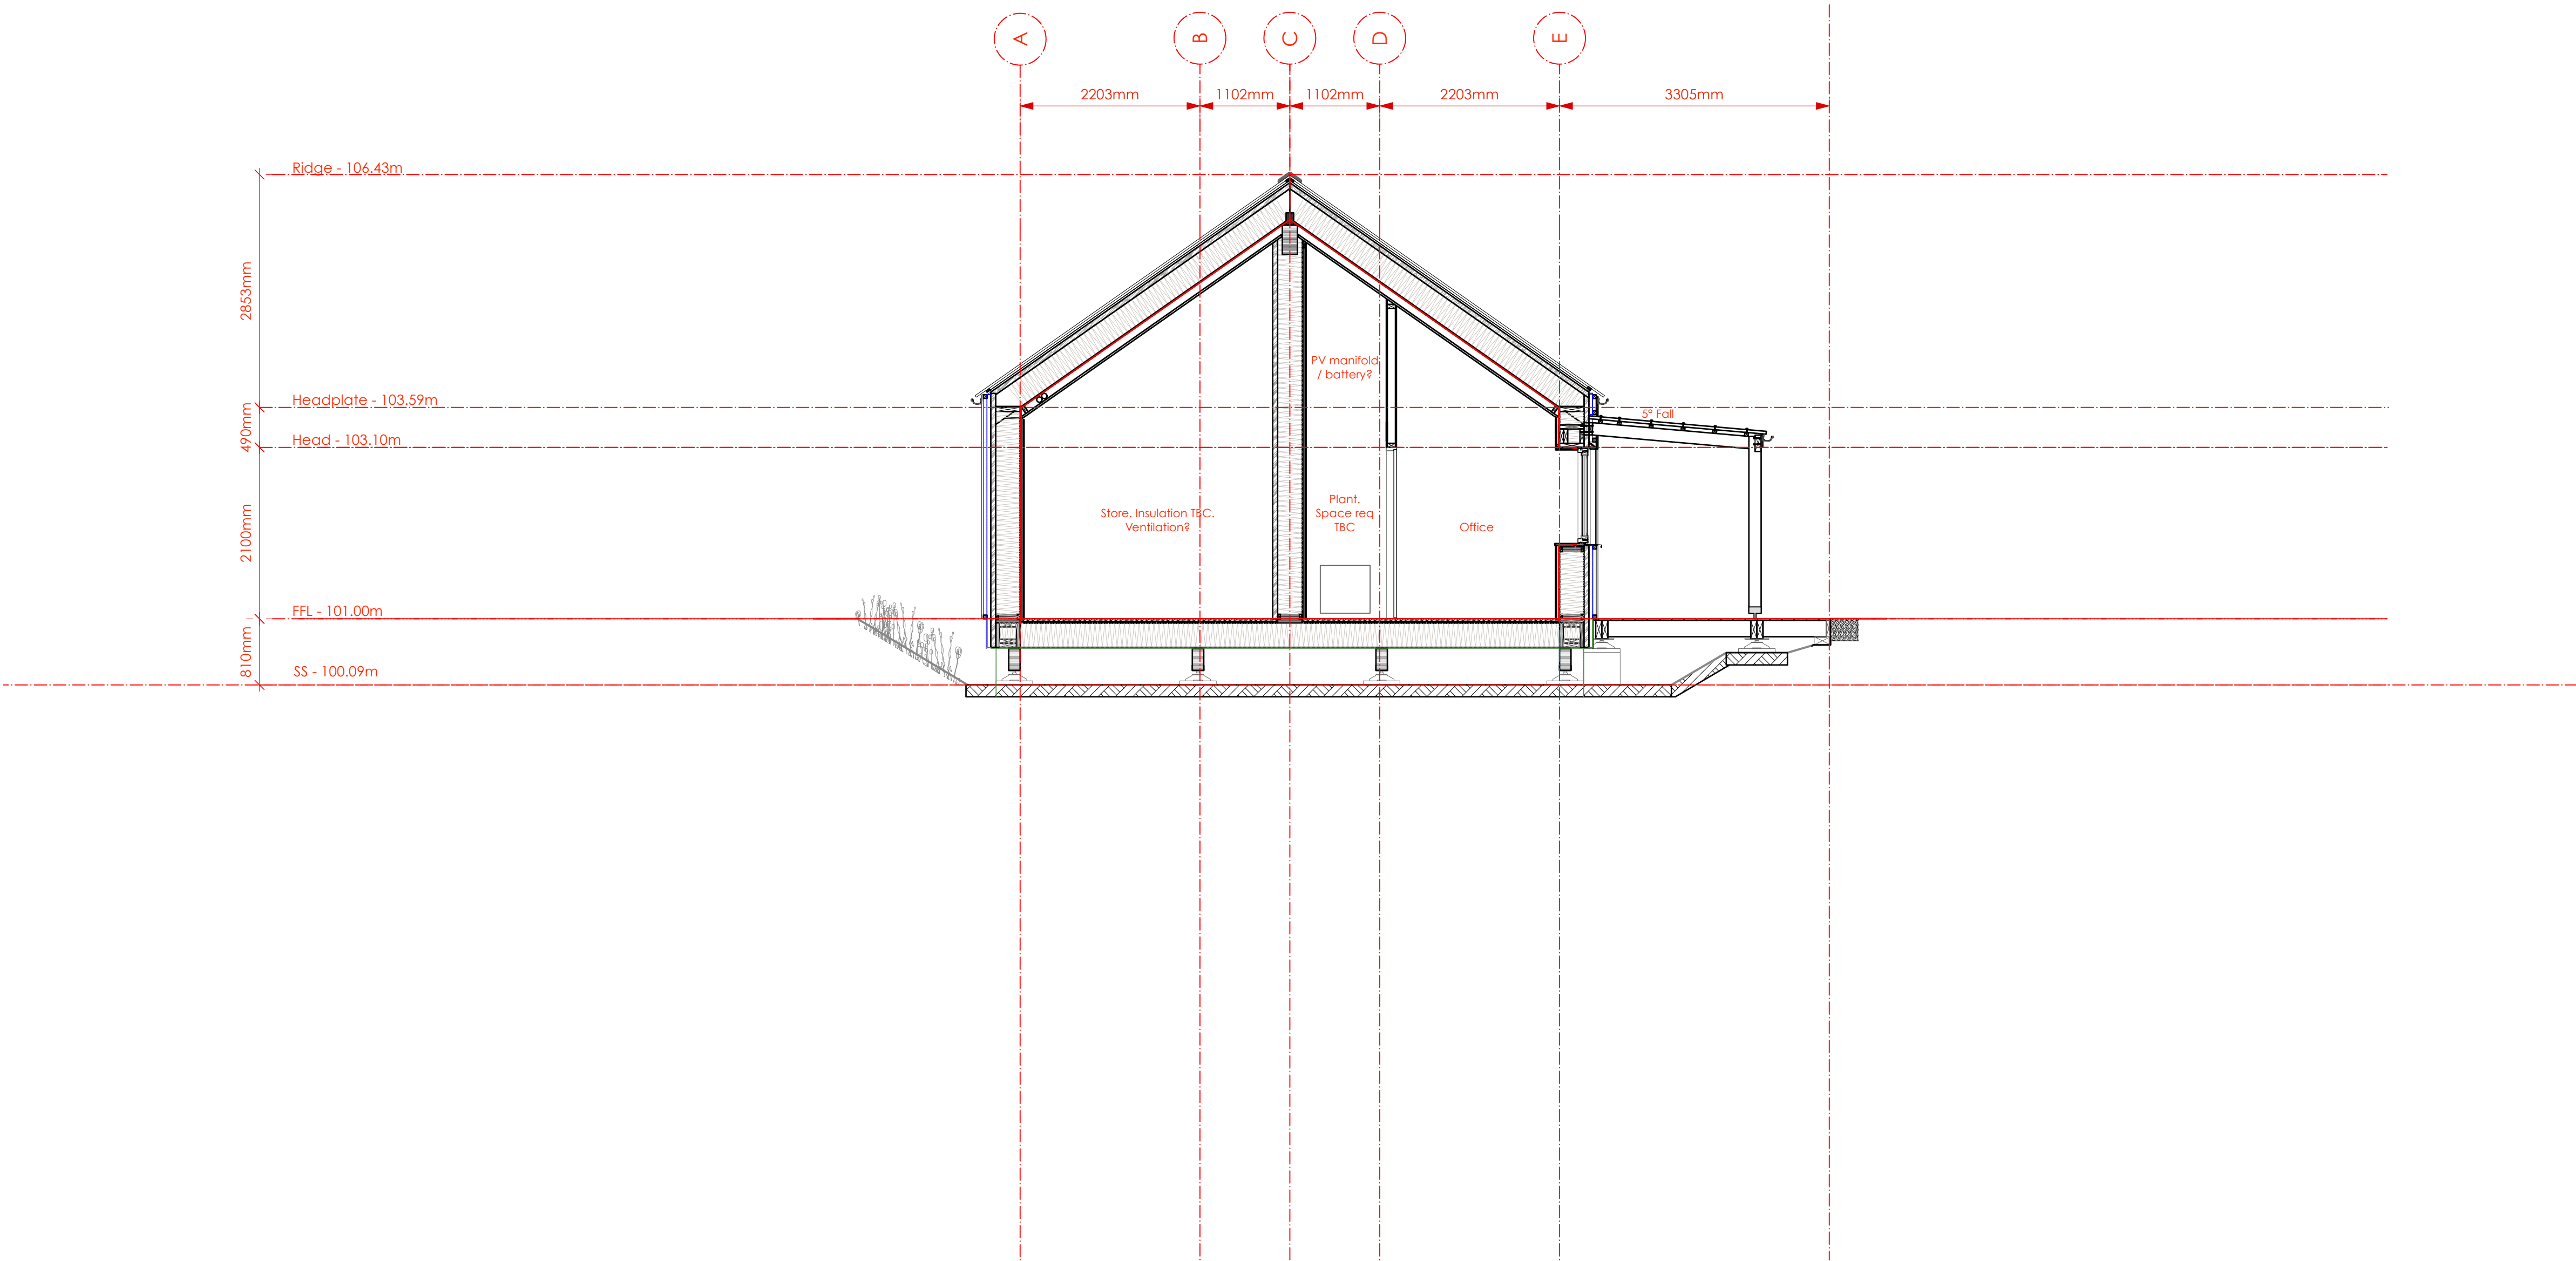

KASTARCHITECTS

Project	Community Roots, Porthtowan	Date	13/02/2024	Drawing Number	2311 4 0204	Amendment	D
Client	Community Roots CIC	Drawn	JF	Checked	NJ	Status	Technical
Drawing	Section - DD	Scale @ A1	1:50	Scale @ A3	1:100	RIBA Work Stage	4