



PRELIMINARY

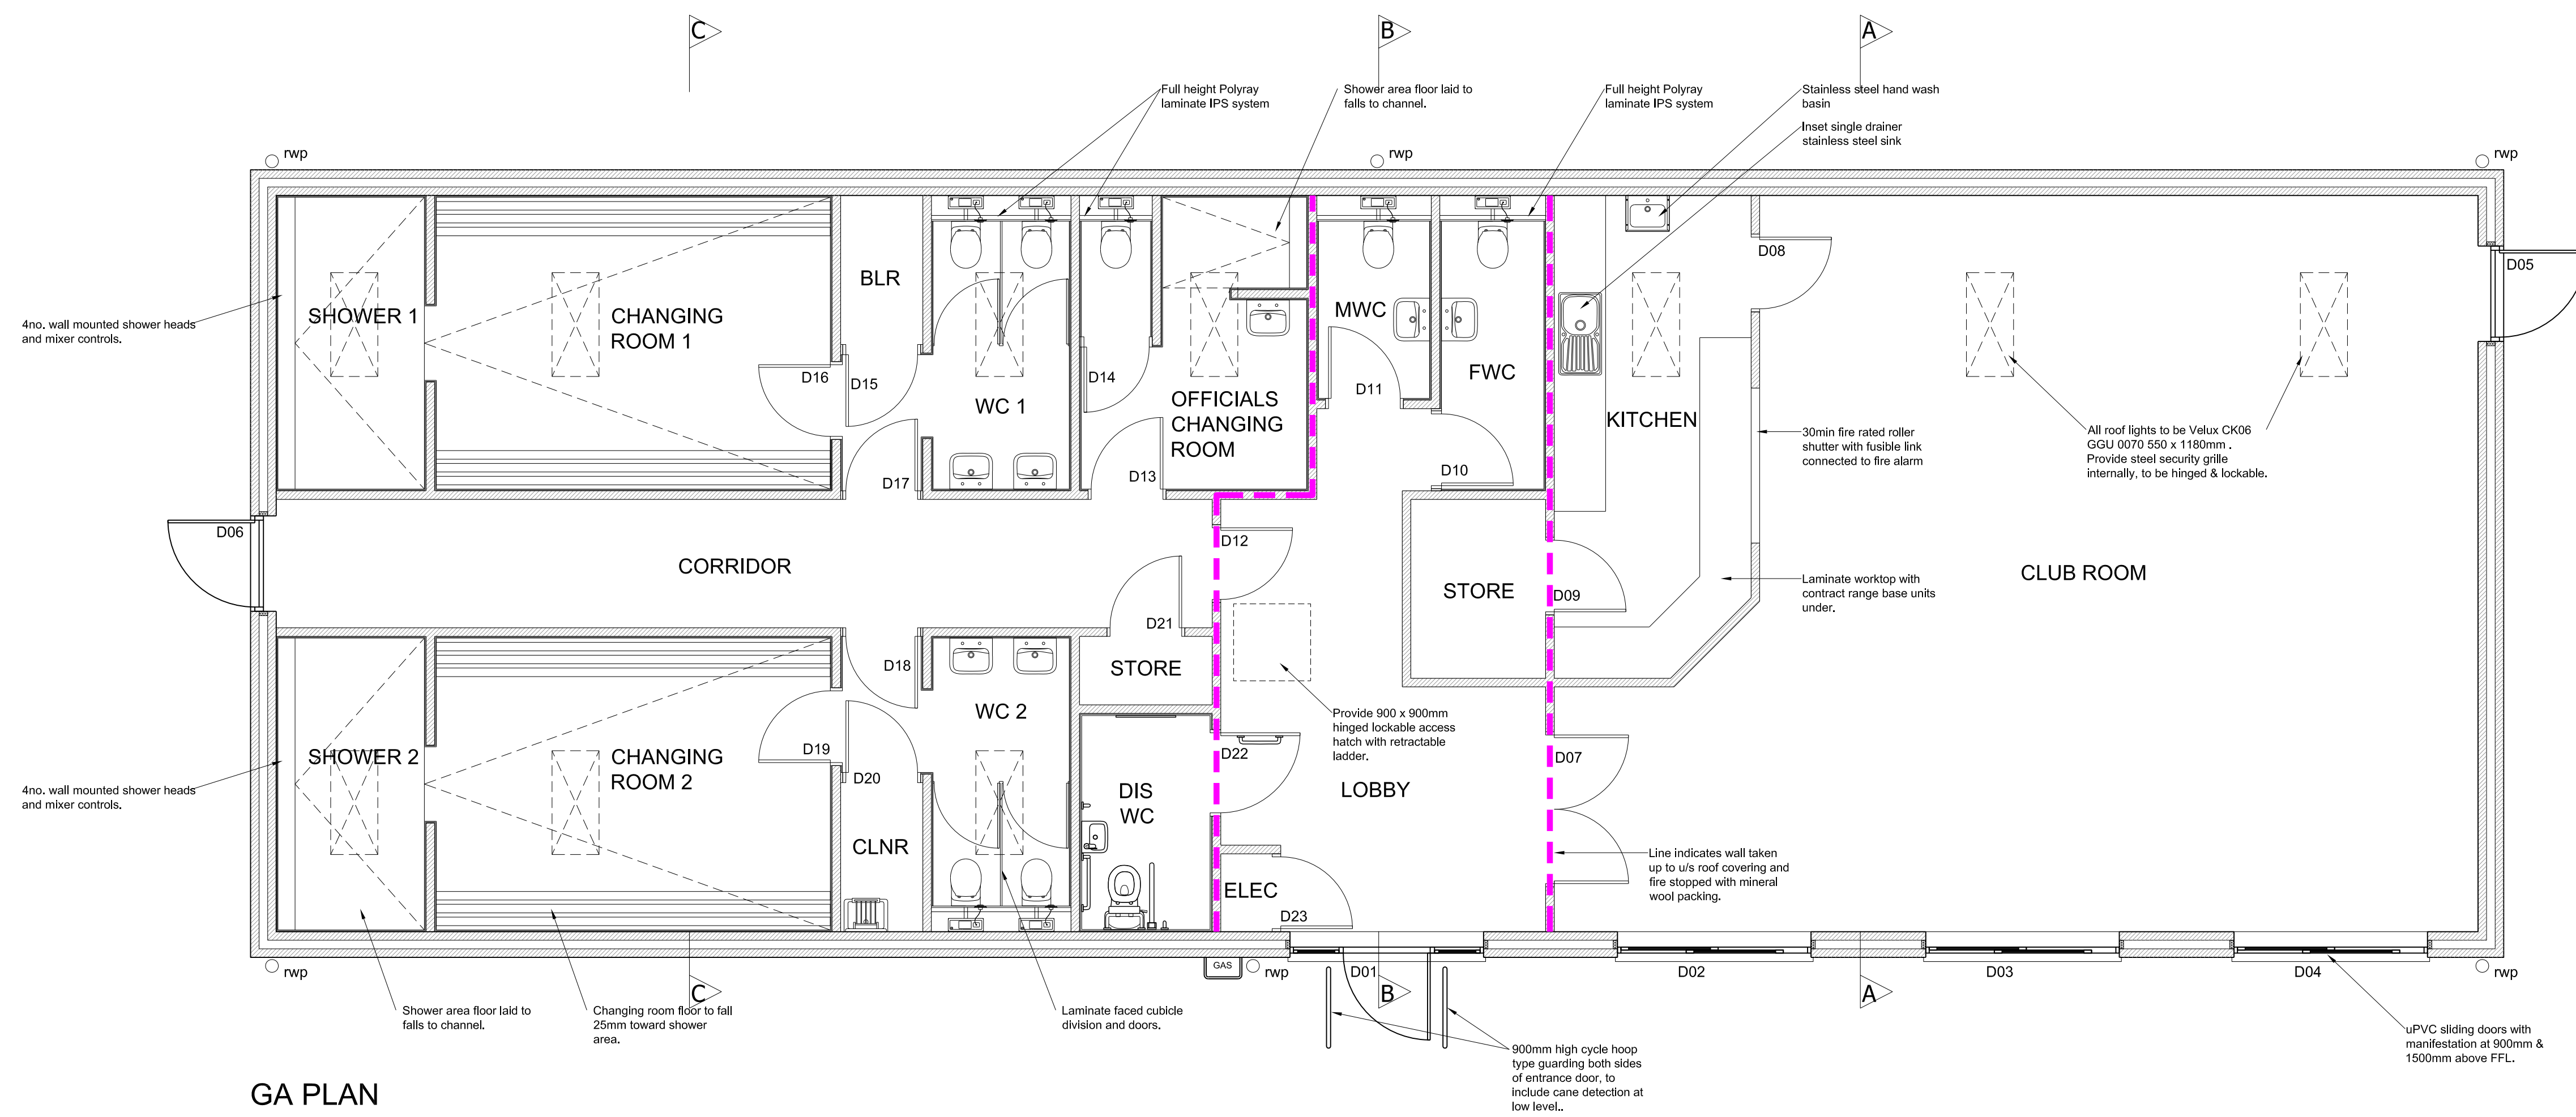

GA PLAN

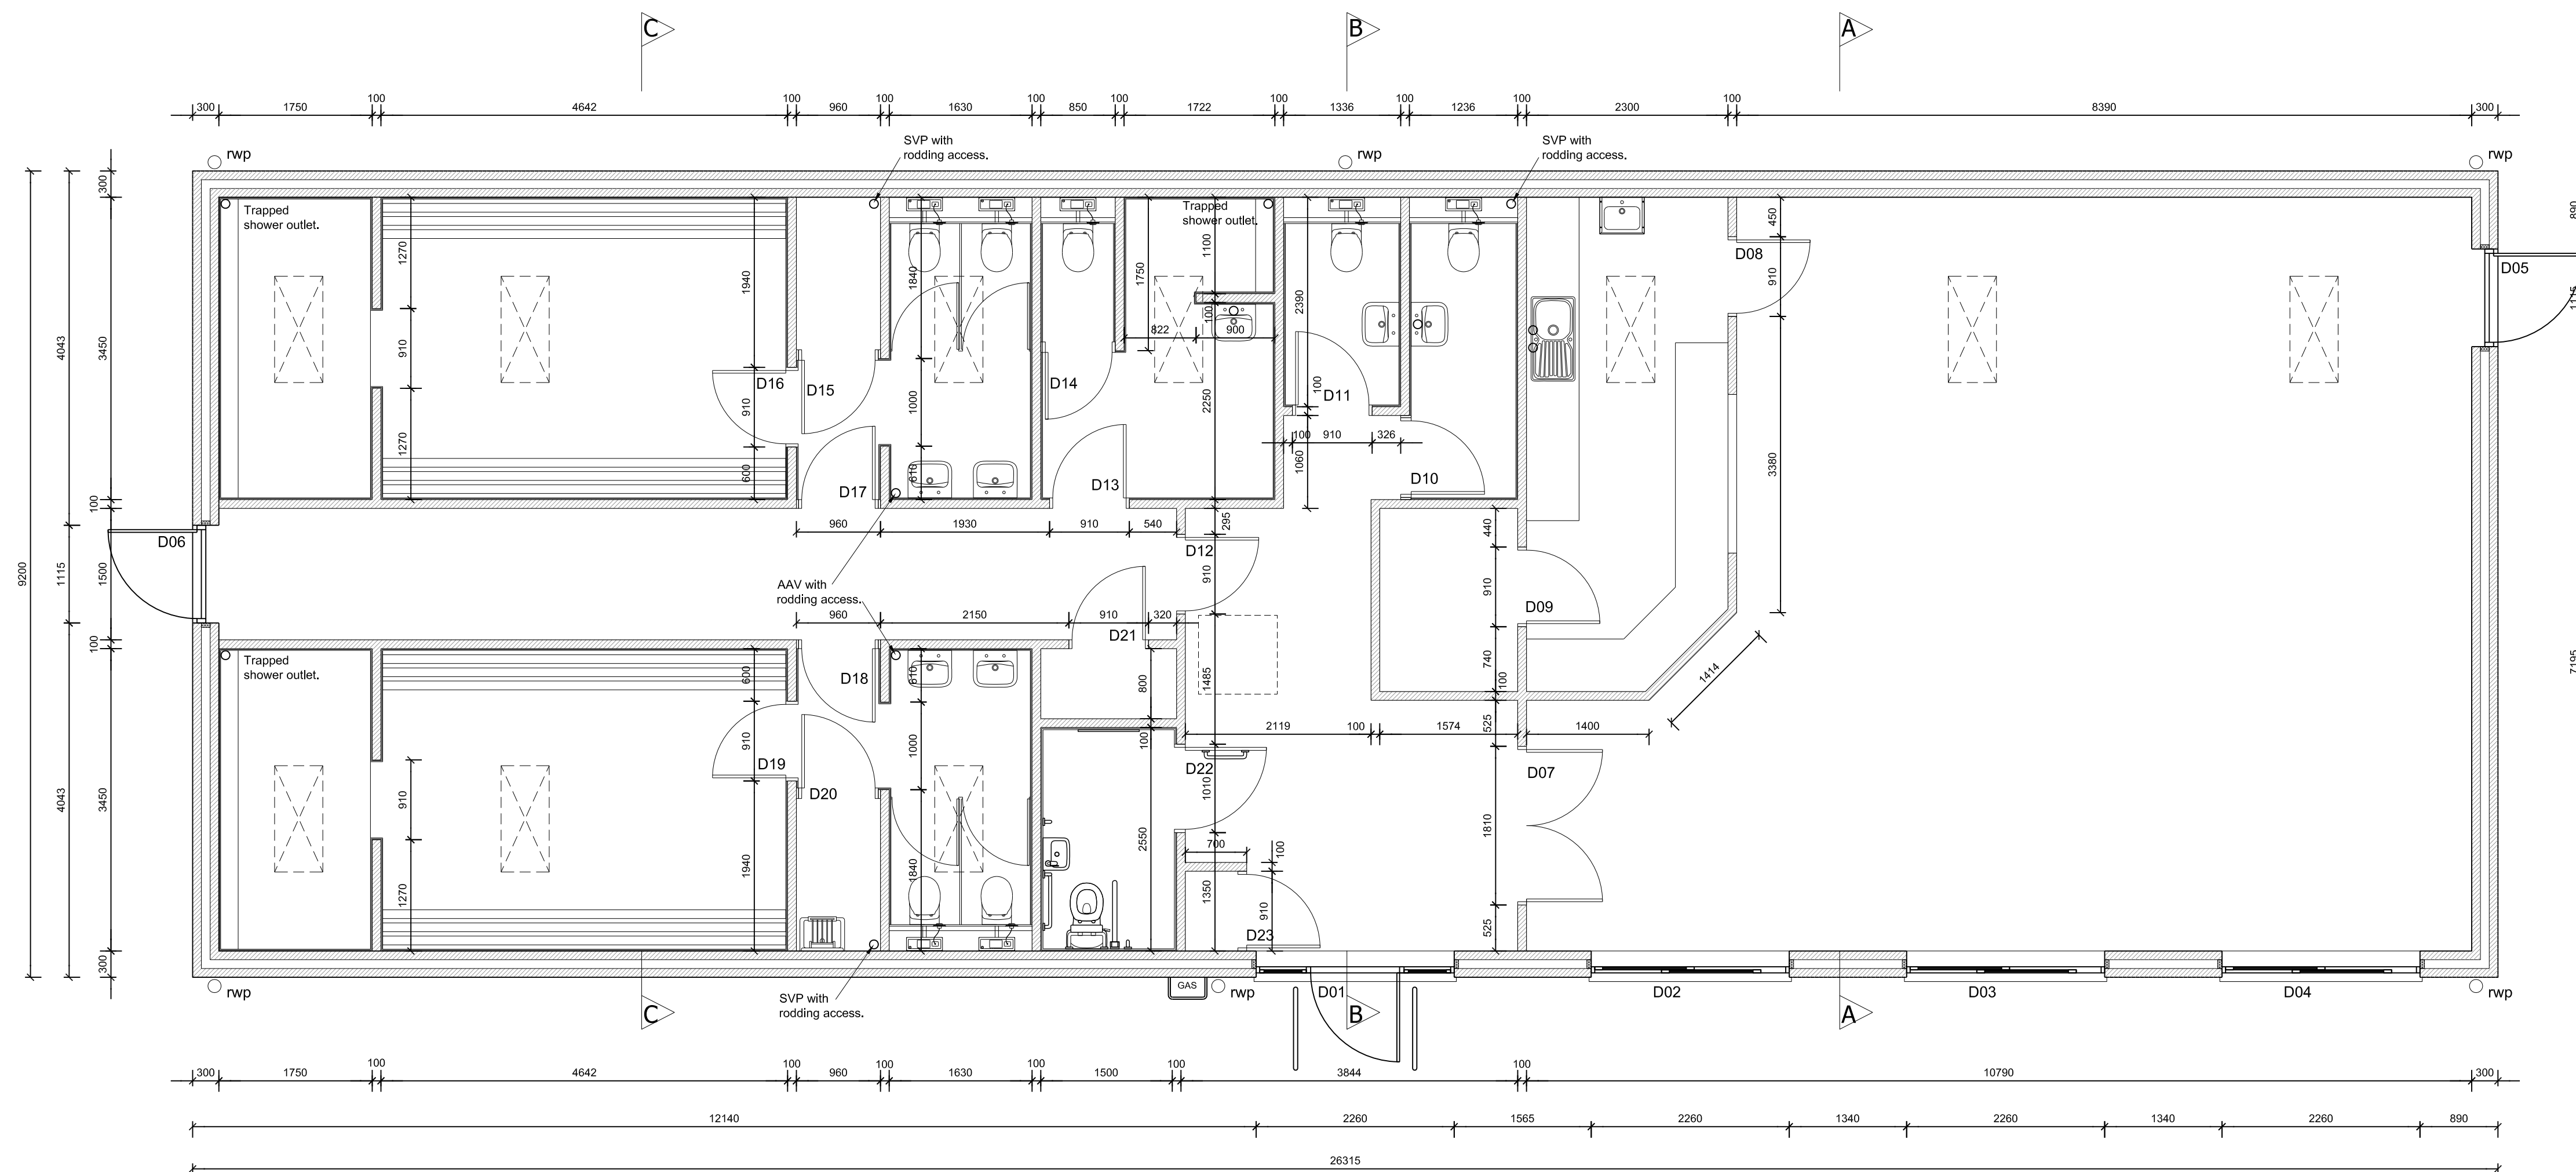

SETTING OUT PLAN

REVISION	DESCRIPTION	DATE
----------	-------------	------



PROJECT
Steel Park,
Corby

DRAWING TITLE

Proposed General
Arrangement & Setting Out
Plans

DRAWN BY: RH CHECKED BY: AUTH BY:

SCALE 1:50 @ A1 DATE June 2015

DRAWING NUMBER REVISION

RDC1003-200