


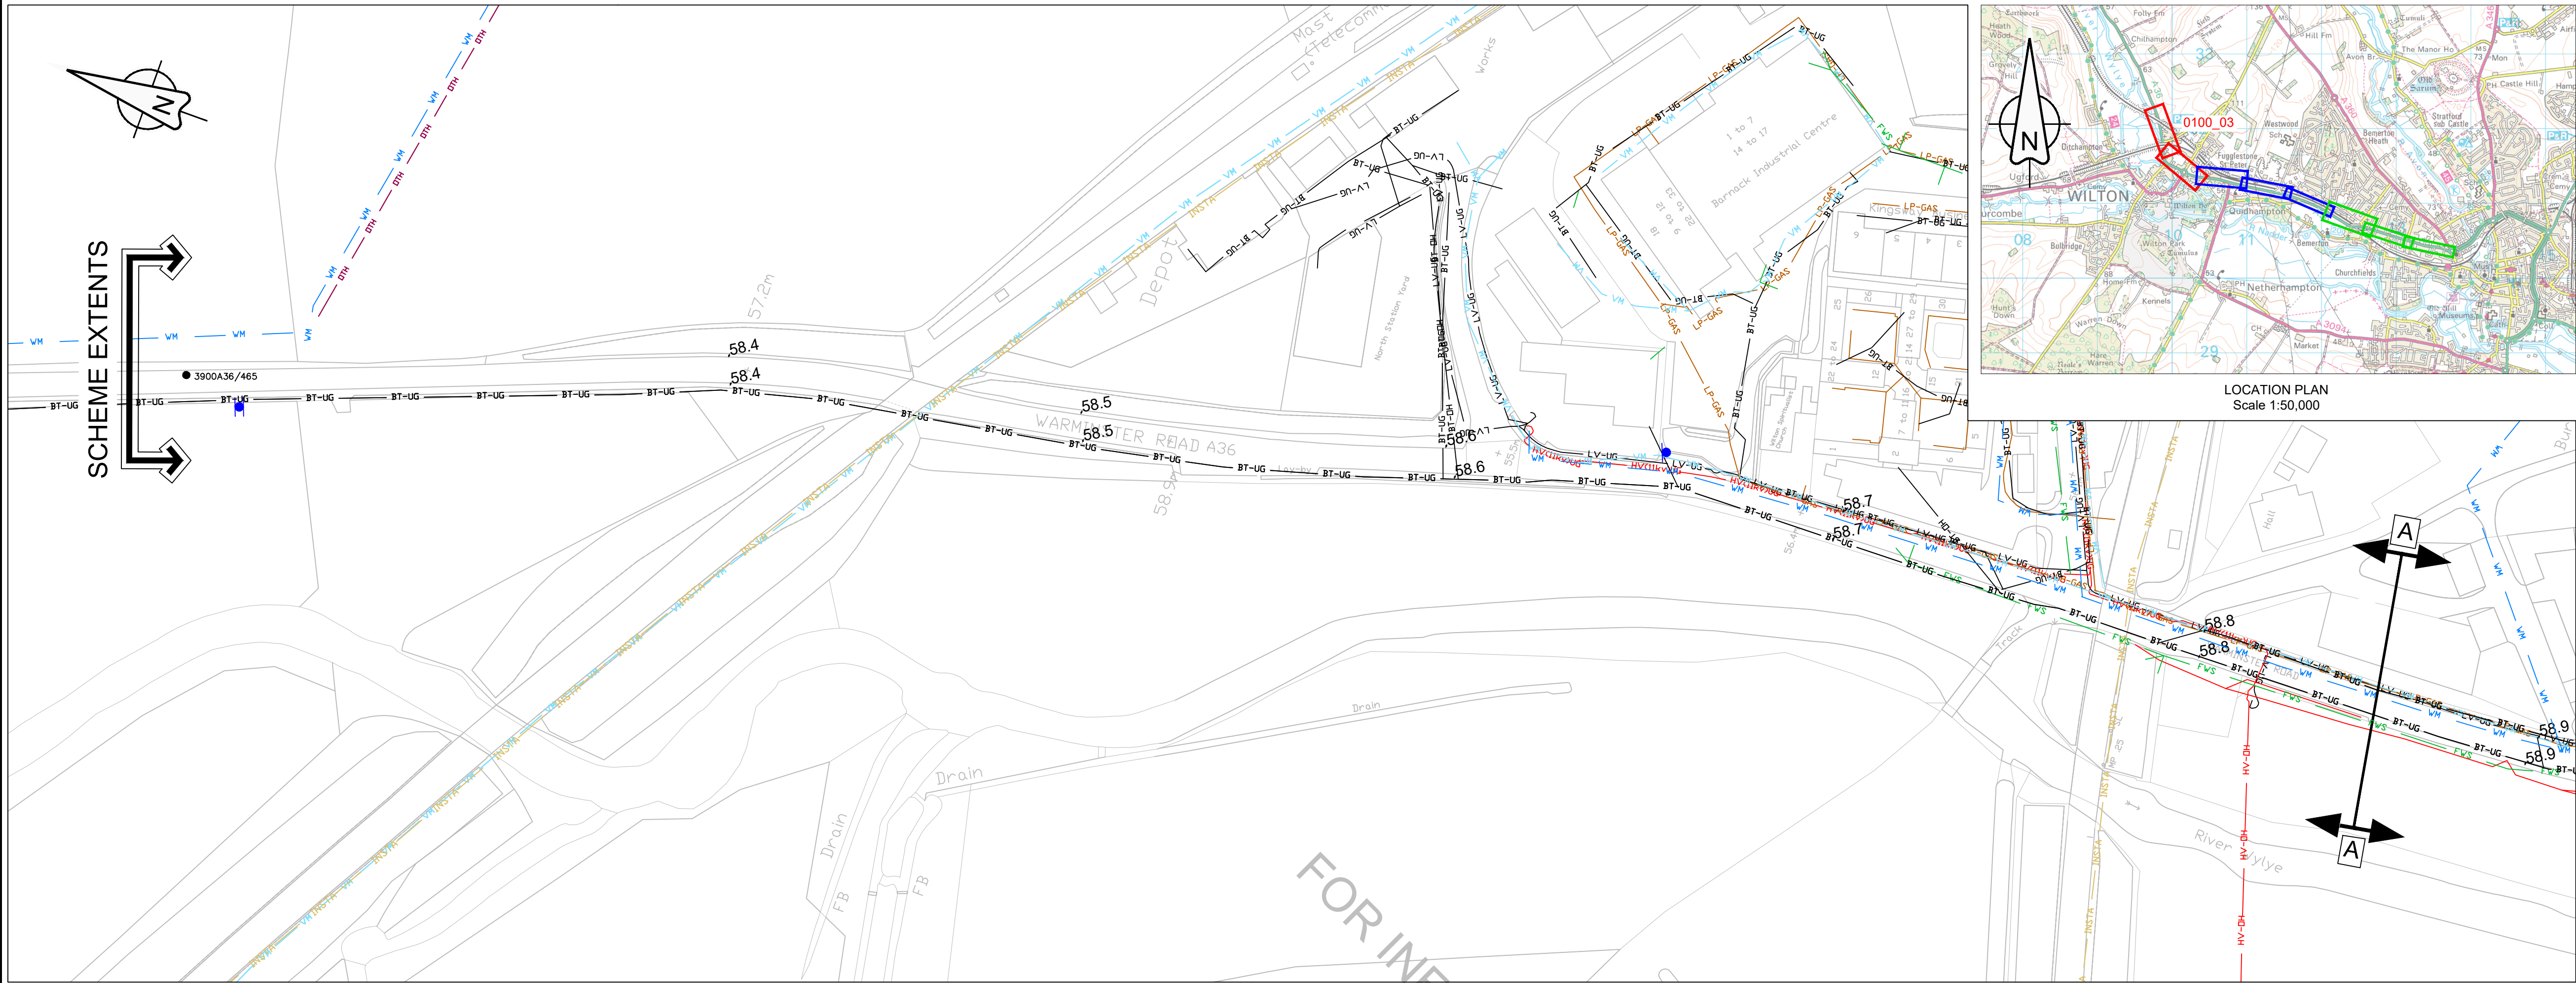

NOTES

THIS DRAWING HAS BEEN PREPARED FOR INFORMATION ONLY AND IS NOT TO BE USED FOR CONSTRUCTION/SITE INVESTIGATION OR LOCATING SERVICES. KIER TAKES NO RESPONSIBILITY FOR THE ACCURACY OR COMPLETENESS OF THE INFORMATION SHOWN ON THIS DRAWING, WHICH HAS BEEN COMPILED FROM PLANS PROVIDED BY THE UTILITY COMPANIES. THE LOCATION OF ALL SERVICES MUST BE CONFIRMED WITH THE RELEVANT SERVICE PROVIDER PRIOR TO UNDERTAKING ANY WORKS.

KEY

LP-GAS

BT-UG

BT-DH

LV-UG

LV-DH

HV-UG

HV-DH

HV11kvUG

HV33kvDH

HV132kv+

VM

INSTA

FWS

WM

DTH

STREET LIGHTING

GAS - LOW PRESSURE

TELEPHONE UNDERGROUND

TELEPHONE OVERHEAD

ELECTRIC UNDERGROUND - LV

ELECTRIC OVERHEAD - LV

ELECTRIC UNDERGROUND - HV

ELECTRIC OVERHEAD - HV

ELECTRIC UNDERGROUND - HV (11KV)

ELECTRIC OVERHEAD - HV (33KV)

ELECTRIC OVERHEAD - HV (132KV)

VIRGIN MEDIA


INSTALCOM

FOUL SEWER

WATER MAIN

SSE UNDERGROUND

STREET LIGHTING

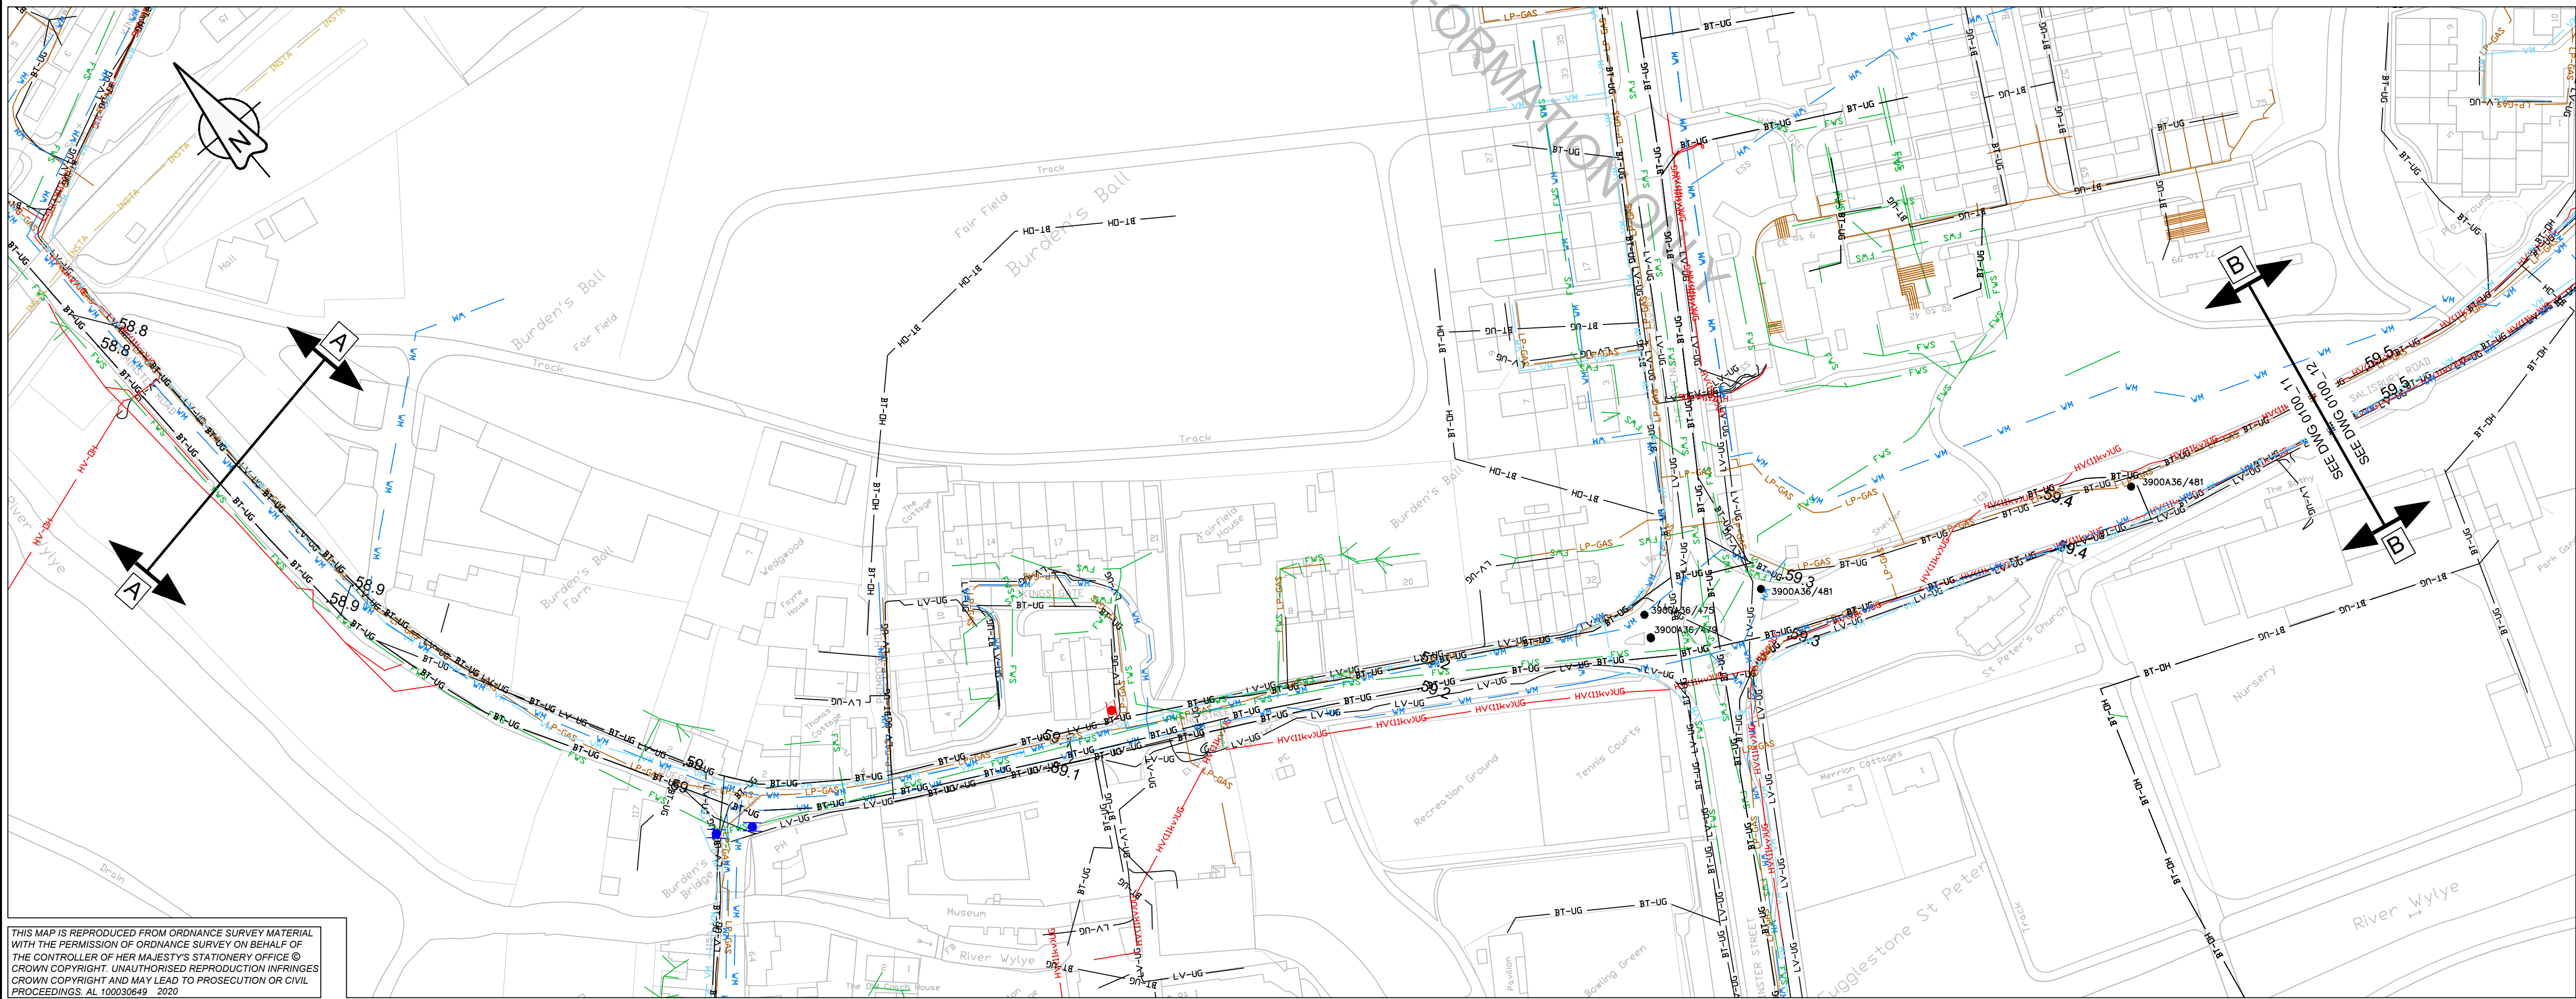

THIS MAP IS REPRODUCED FROM ORDNANCE SURVEY MATERIAL WITH THE PERMISSION OF ORDNANCE SURVEY ON BEHALF OF THE CONTROLLER OF HER MAJESTY'S STATIONARY OFFICE © CROWN COPYRIGHT. UNAUTHORISED REPRODUCTION INFRINGES CROWN COPYRIGHT AND MAY LEAD TO PROSECUTION OR CIVIL PROCEEDINGS. AL 100030649 2020

CLIENT

AGENT

SCHEME NAME

A36 ST PAULS TO SKEW BRIDGE LIGHTING

DRAWING TITLE

STATUTORY UNDERTAKERS APPARATUS
SHEET 1 OF 3

DRAWN : MT

DESIGN : MT

CHKD : JH

APPD : DRS

DATE : 20/05/20

SUITABILITY: S2

SCALE :

DIMENSIONS : m

ORIG DWG SIZE: A1

COPYRIGHT © KIER

FOR INFORMATION

DRAWING STATUS

WORK IN PROGRESS

PRELIMINARY DRAWING

EXTERNAL ISSUE

AS-BUILT

DRAWING NUMBER

PROJECT | ORIGINATOR | VOLUME

570129C - KIER - HLG

A36_ML_Z - DE - EO - 0100_03

LOCATION | TYPE | ROLE | NUMBER

SCHEME REFERENCE No.

570129C

REVISION

C 1