


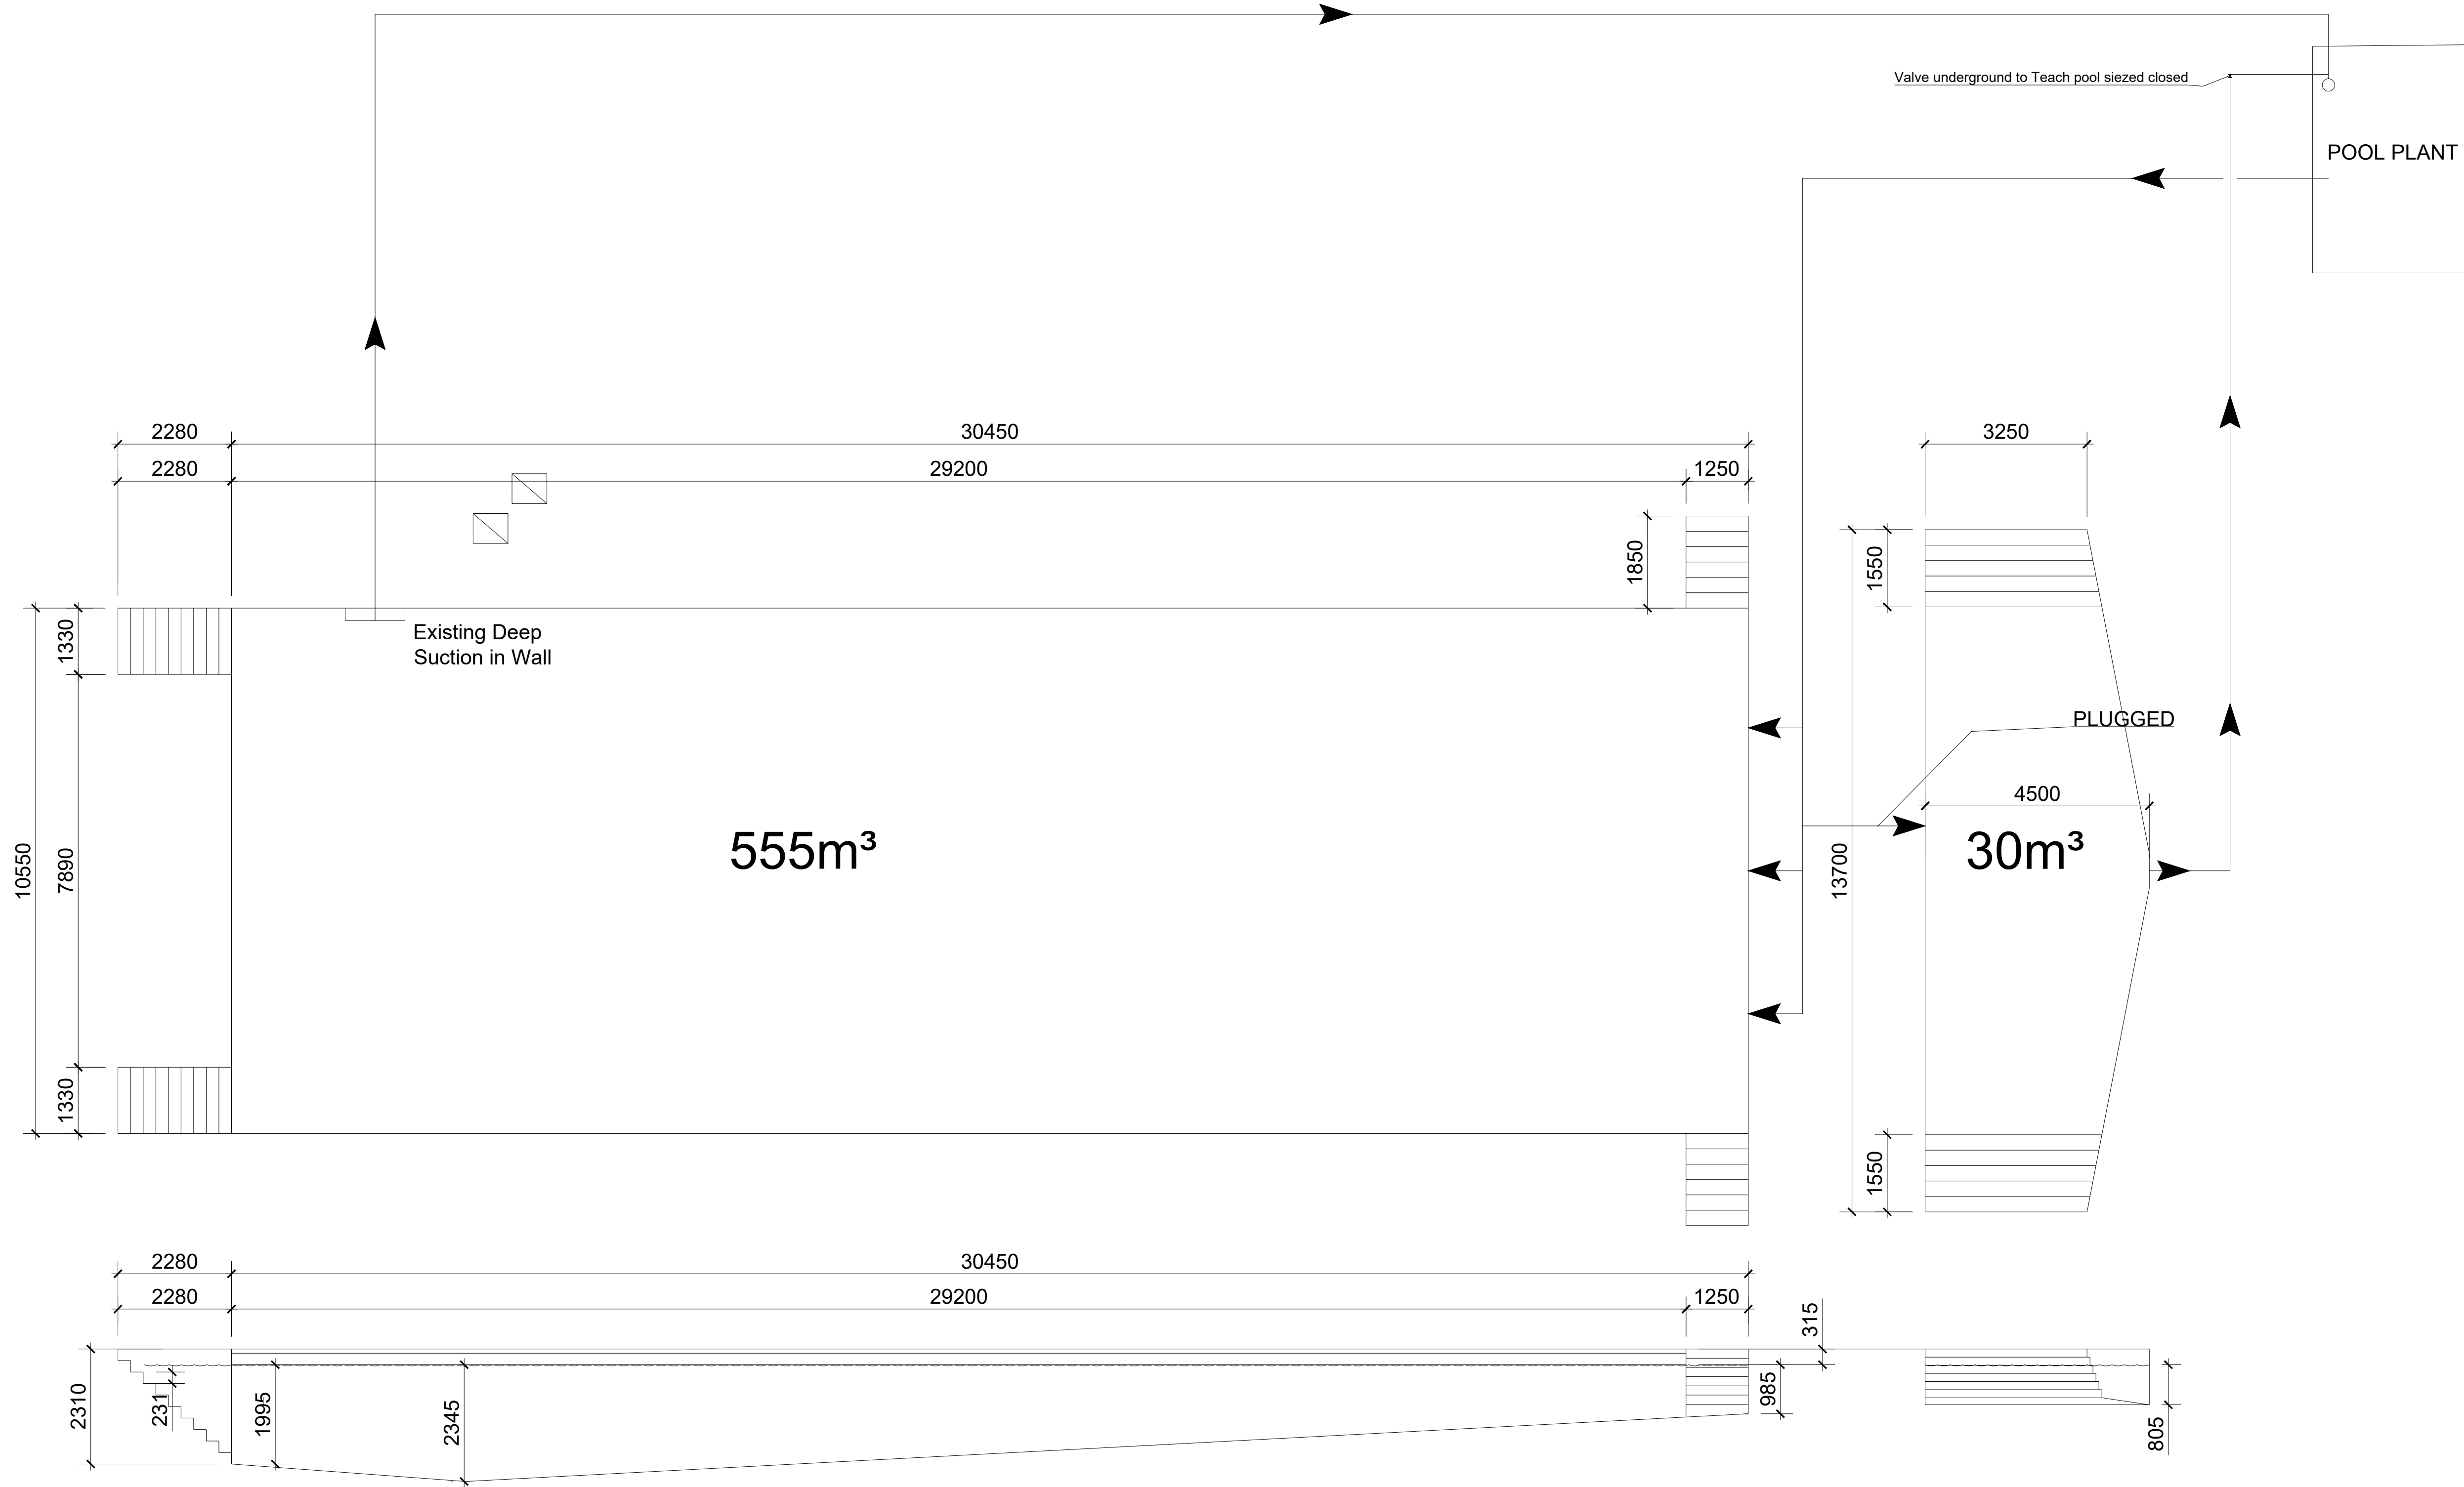

General Notes

Existing Main Pool Capacity: 555m³
Existing Teach Pool Capacity: 30m³
Turnover Rate: Approx. 6.5 hours
Max Suction Flow Rate: 90m³/hr

HYDROSPEC
SWIMMING POOL ENGINEERS

UNIT 1, 41 TALLON ROAD
HUTTON INDUSTRIAL ESTATE
BRENTWOOD
ESSEX
CM13 1TG
TEL: 01277 225416 FAX: 01277 224761
E-mail: info@hydrospec.co.uk

PROJECT

Ware Prior Lido
Hertfordshire

REF: EXISTING LIDO POOL PLAN

APRIL 2021

DRAWING NUMBER

SCALE: 1:75@A1

HYD/WPL/000