


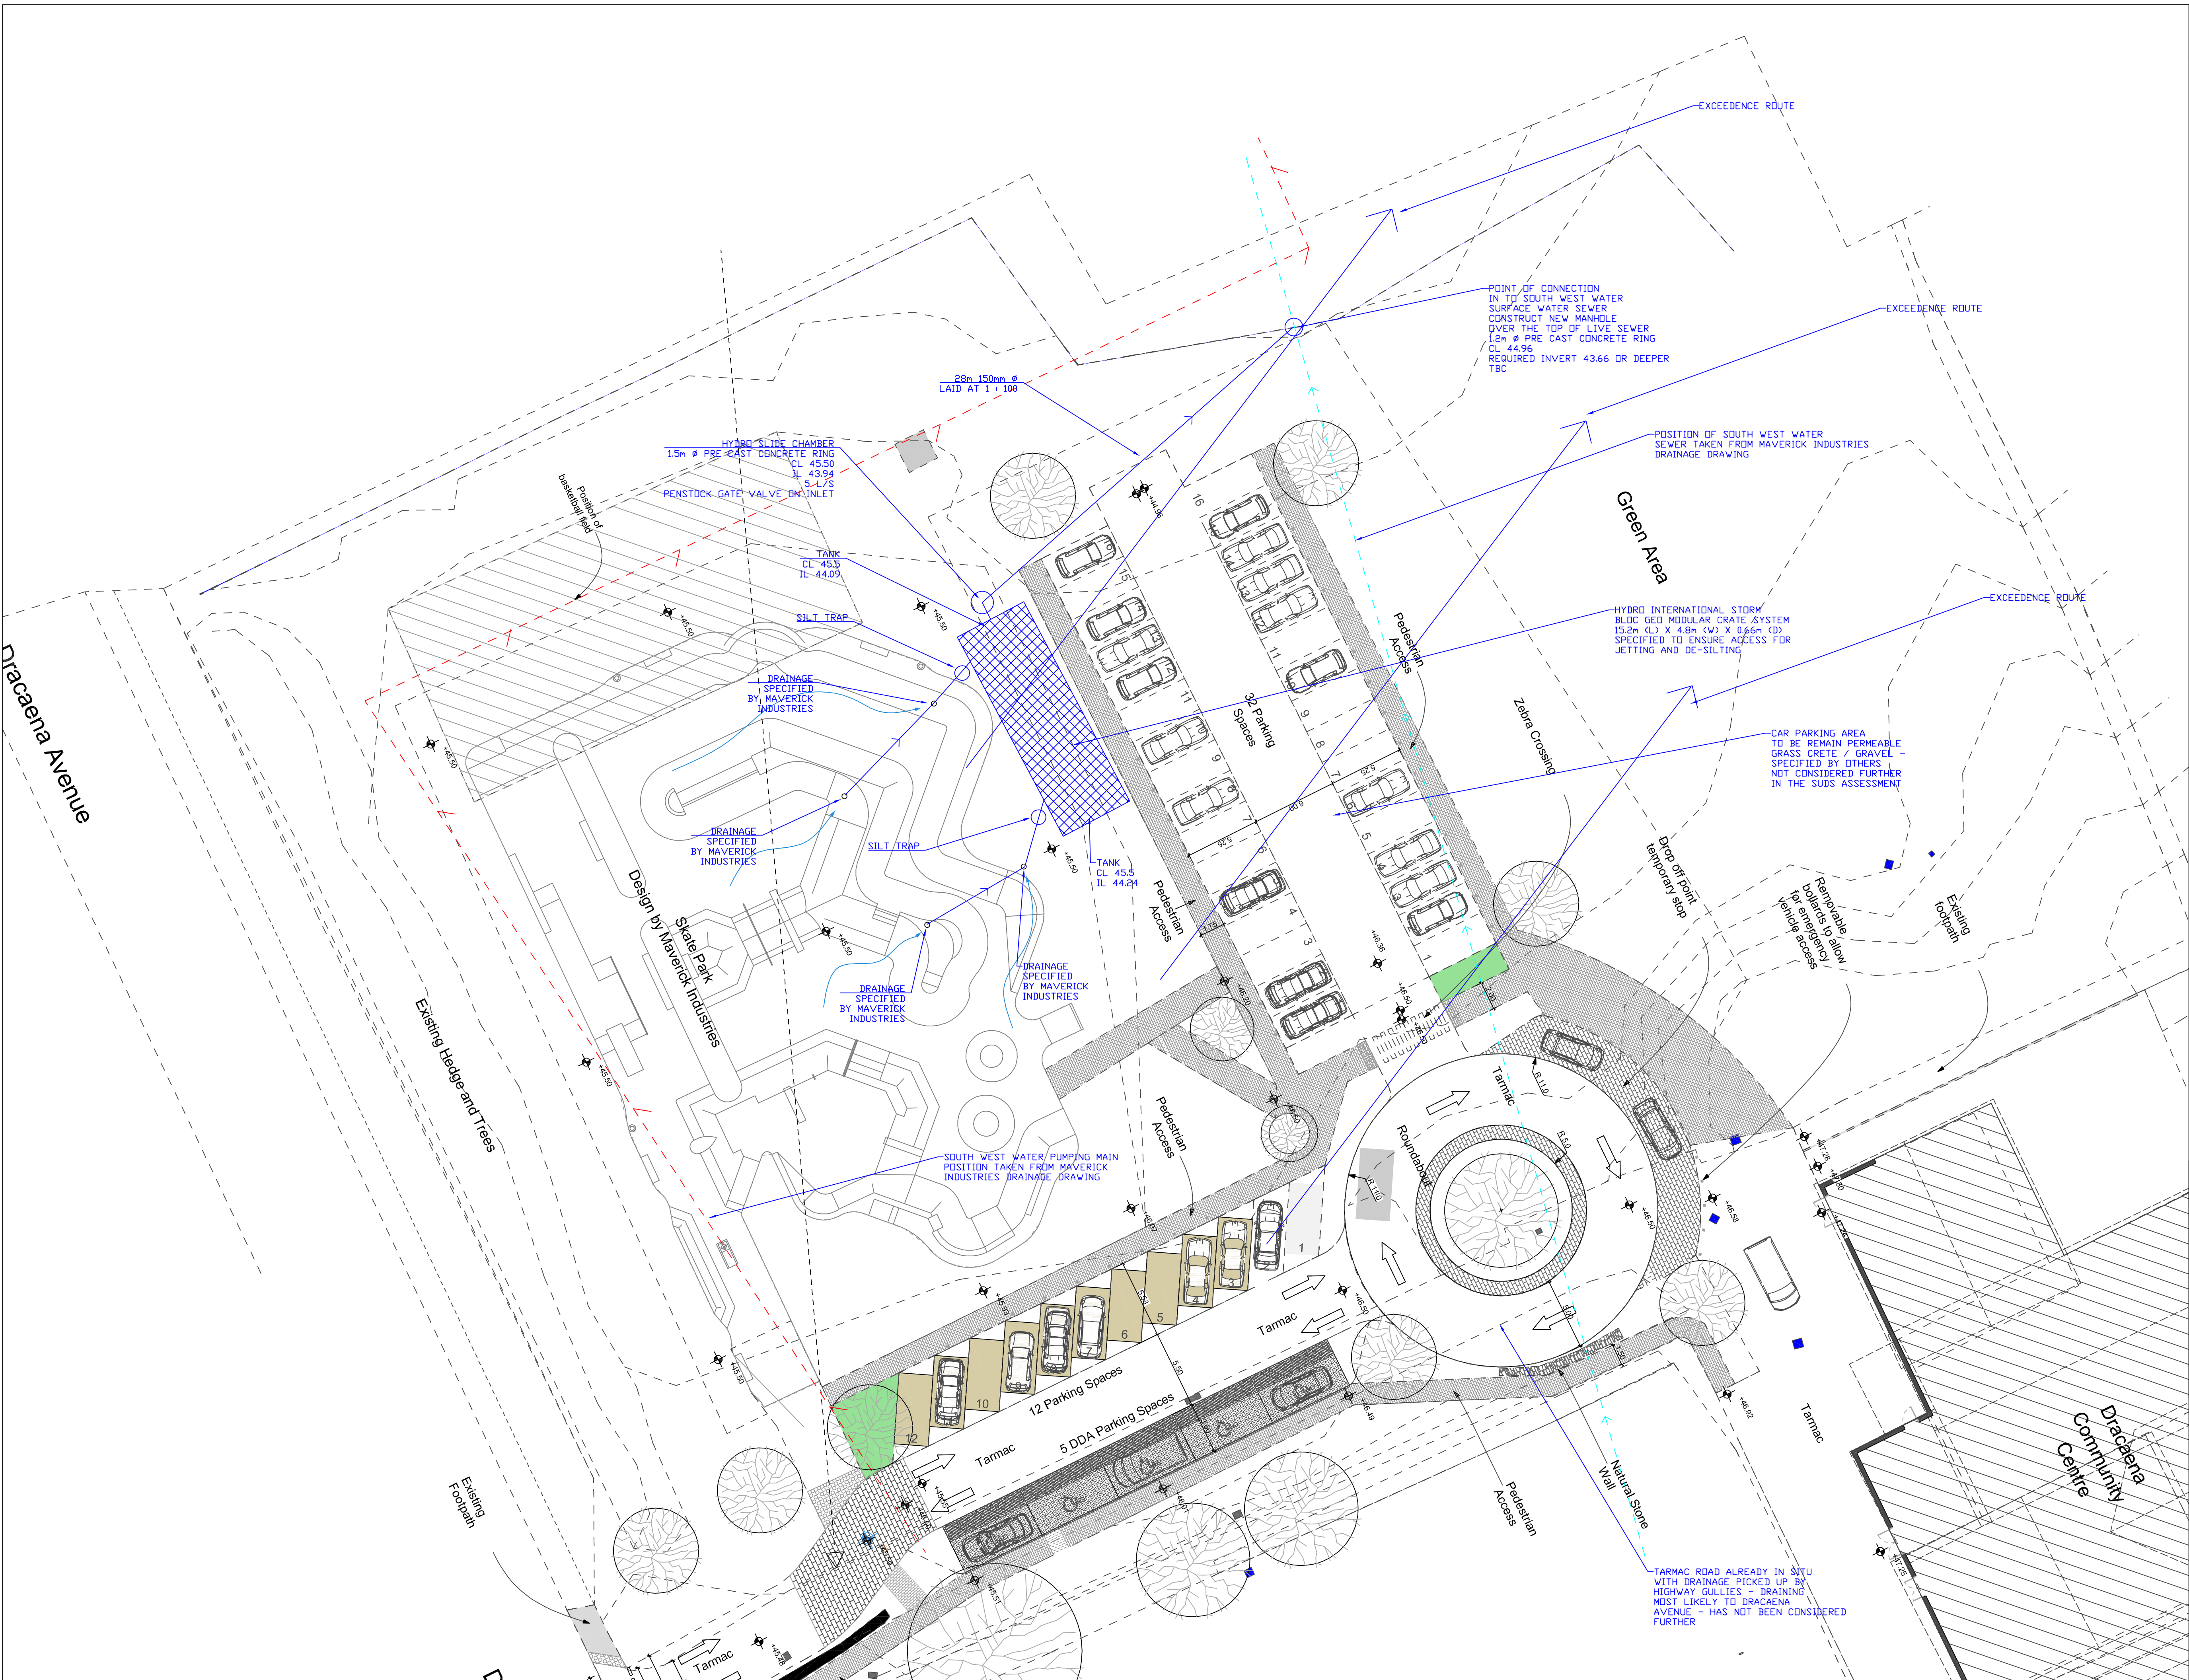

PROJECT No.	DRAWING No.	REV.
J-713	1000	B