



Ground Floor.


AREAS NO 1 to 5. REFER TO ASBESTOS CLADDING. SEE ATTACHED REBARDOWN FOR DETAIL.

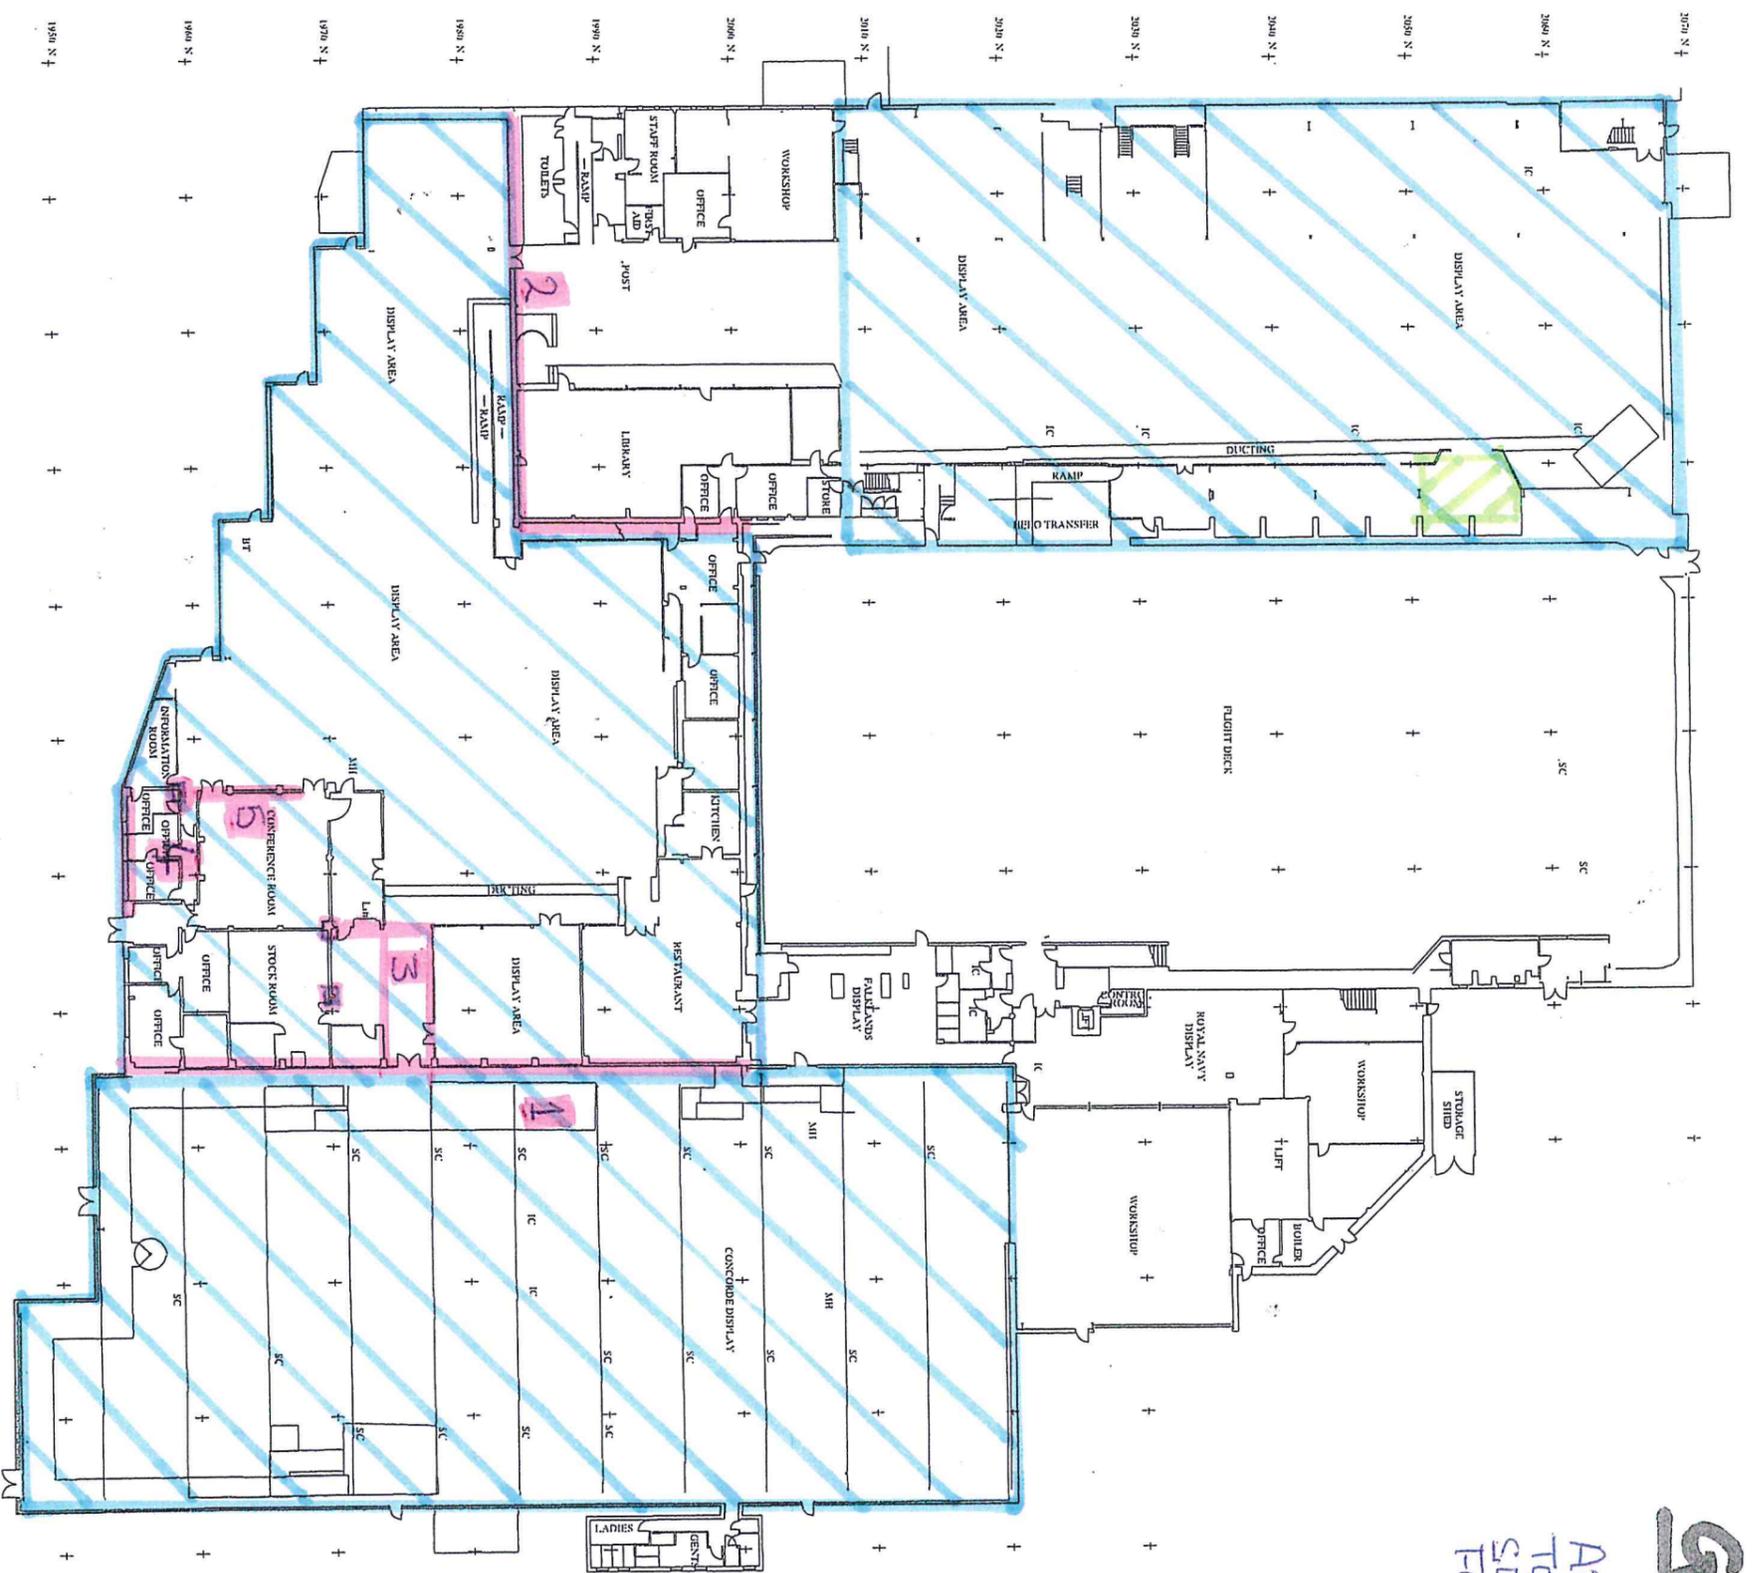

- █ ASBESTOS CLADDING
- █ ASBESTOS CEMENT ROOF SHEETS.
- █ ASBESTOS CEMENT CEILING TILES.

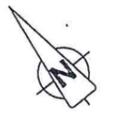

PROJECT TITLE
Updating Building Survey At : Fleet Air Arm Museum, RNAS Yeovilton, Ilchester, Somerset.

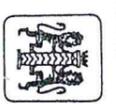


TIMOTHY A.G. MACBEAN
D.Arch.(Hons), Dip. Arch. Cons. R. I. B. A.
Chartered Architect

Georgian House

Existing Ground Floor Plan	
SCALE	1:250
DRAWN	DWC/ND
DATE	July 2017
	S/2488/1.0.

First Floor.

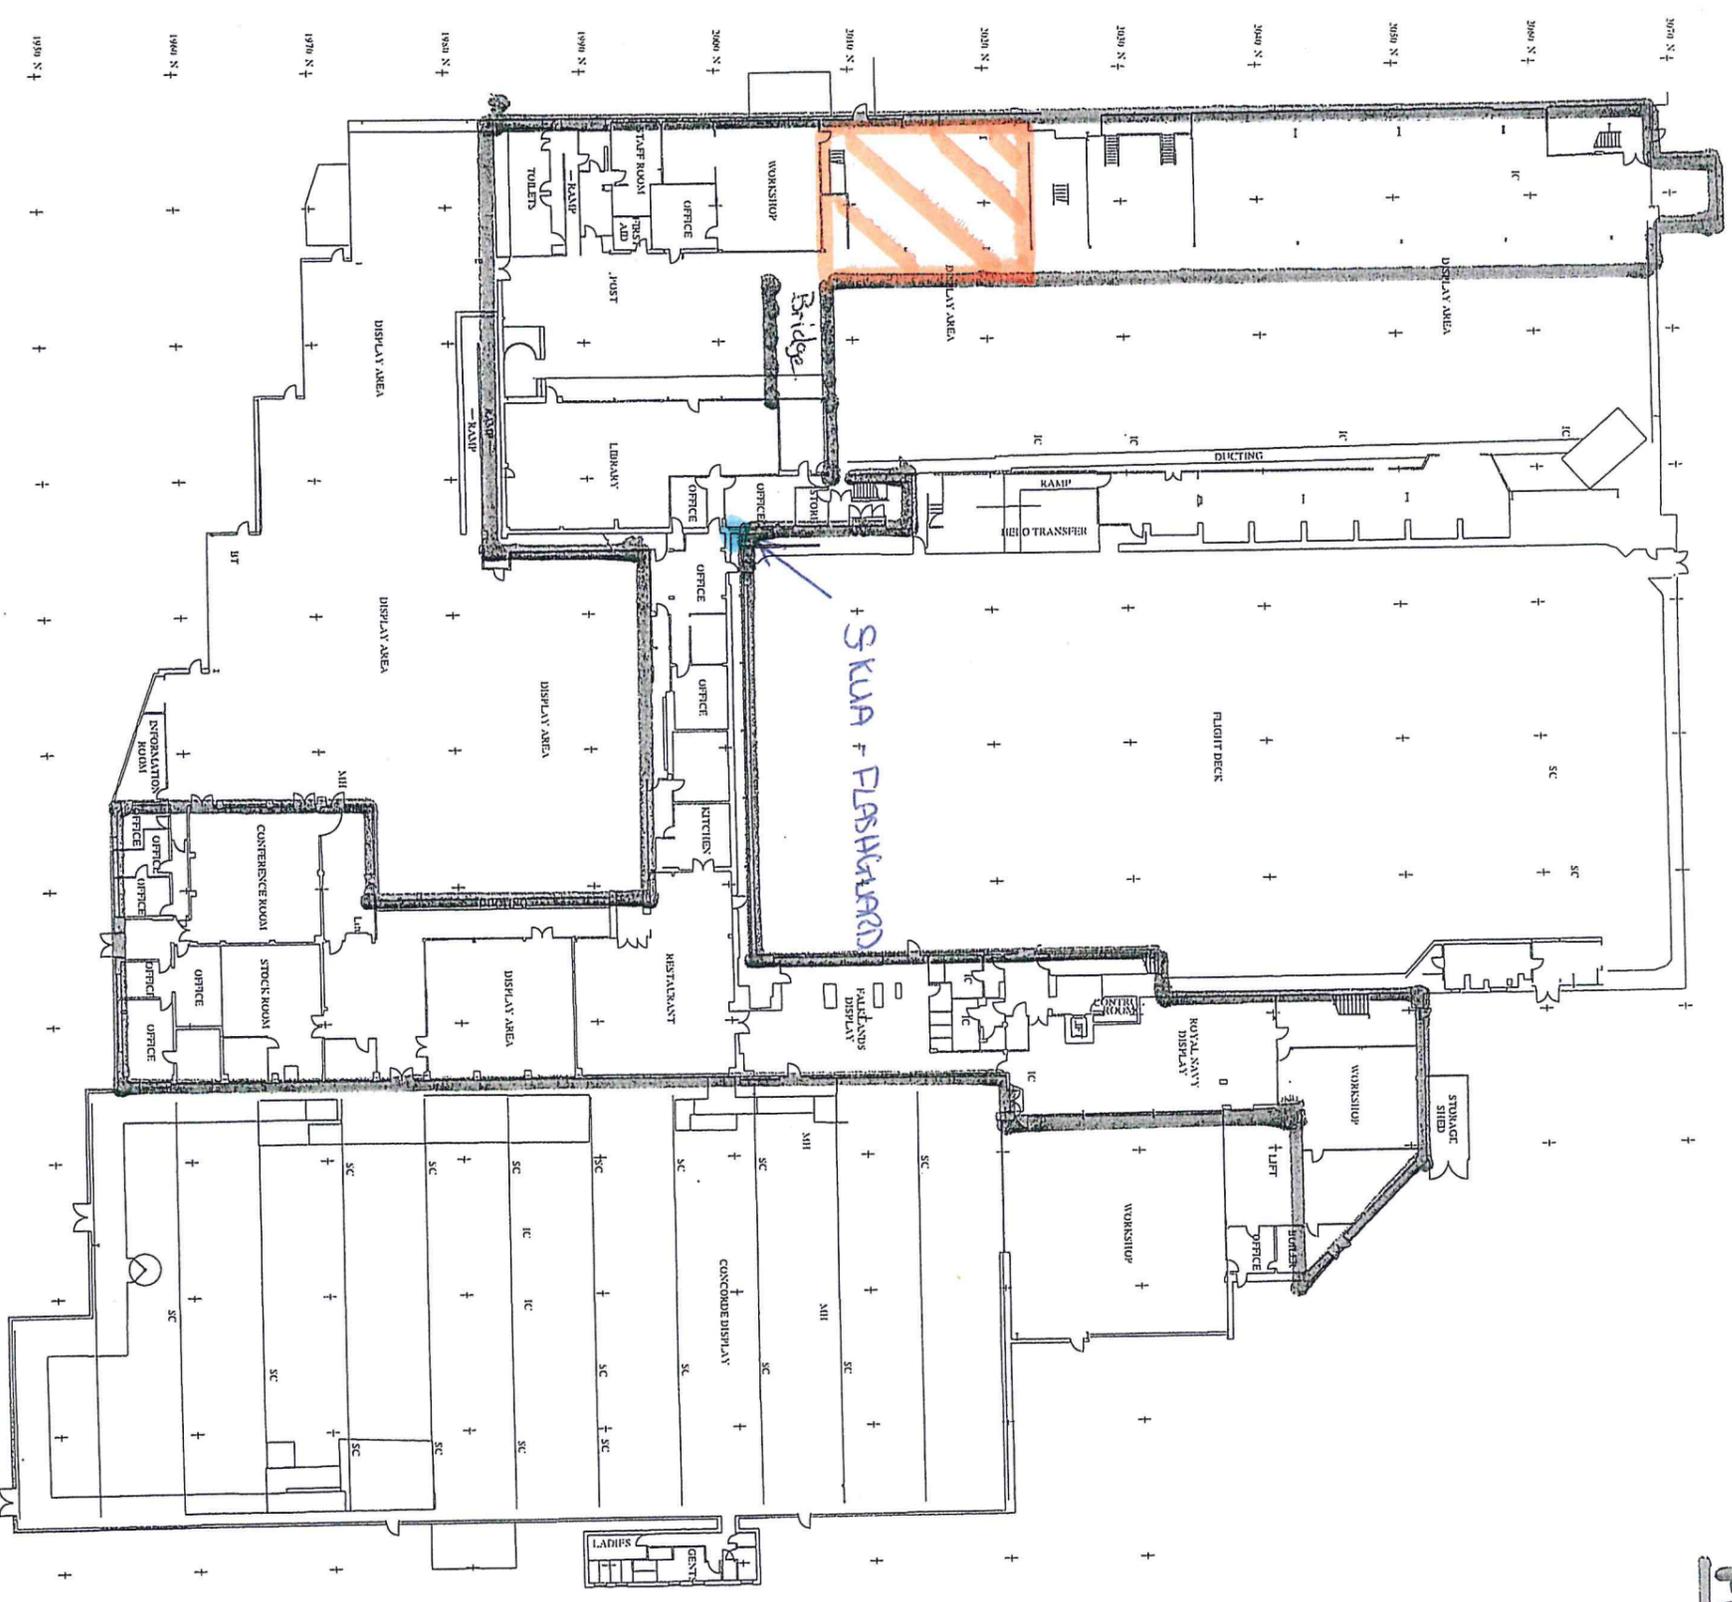

 - ASBESTOS FLASHGUARD AS PART OF ELEC ESCALATOR
 - ASBESTOS WITHIN FLOOR TILES.

PROJECT TITLE


Updating Building Survey At : Fleet Air Arm Museum, RNAS Yeovilton, Ilchester, Somerset.



TIMOTHY A.C. MACBEAN
D. Arch. (Hons), Dip. Arch., Cons. R.I.B.A.
Chartered Architect

Georgina House
Great Hall
Sturminster Newton
Dorset, DT9 4EP
01935 814935

Existing Ground Floor Plan	
SCALE	1:250
DRAWN	DWG/NO
DATE	July 2017
	SI2488/1.0

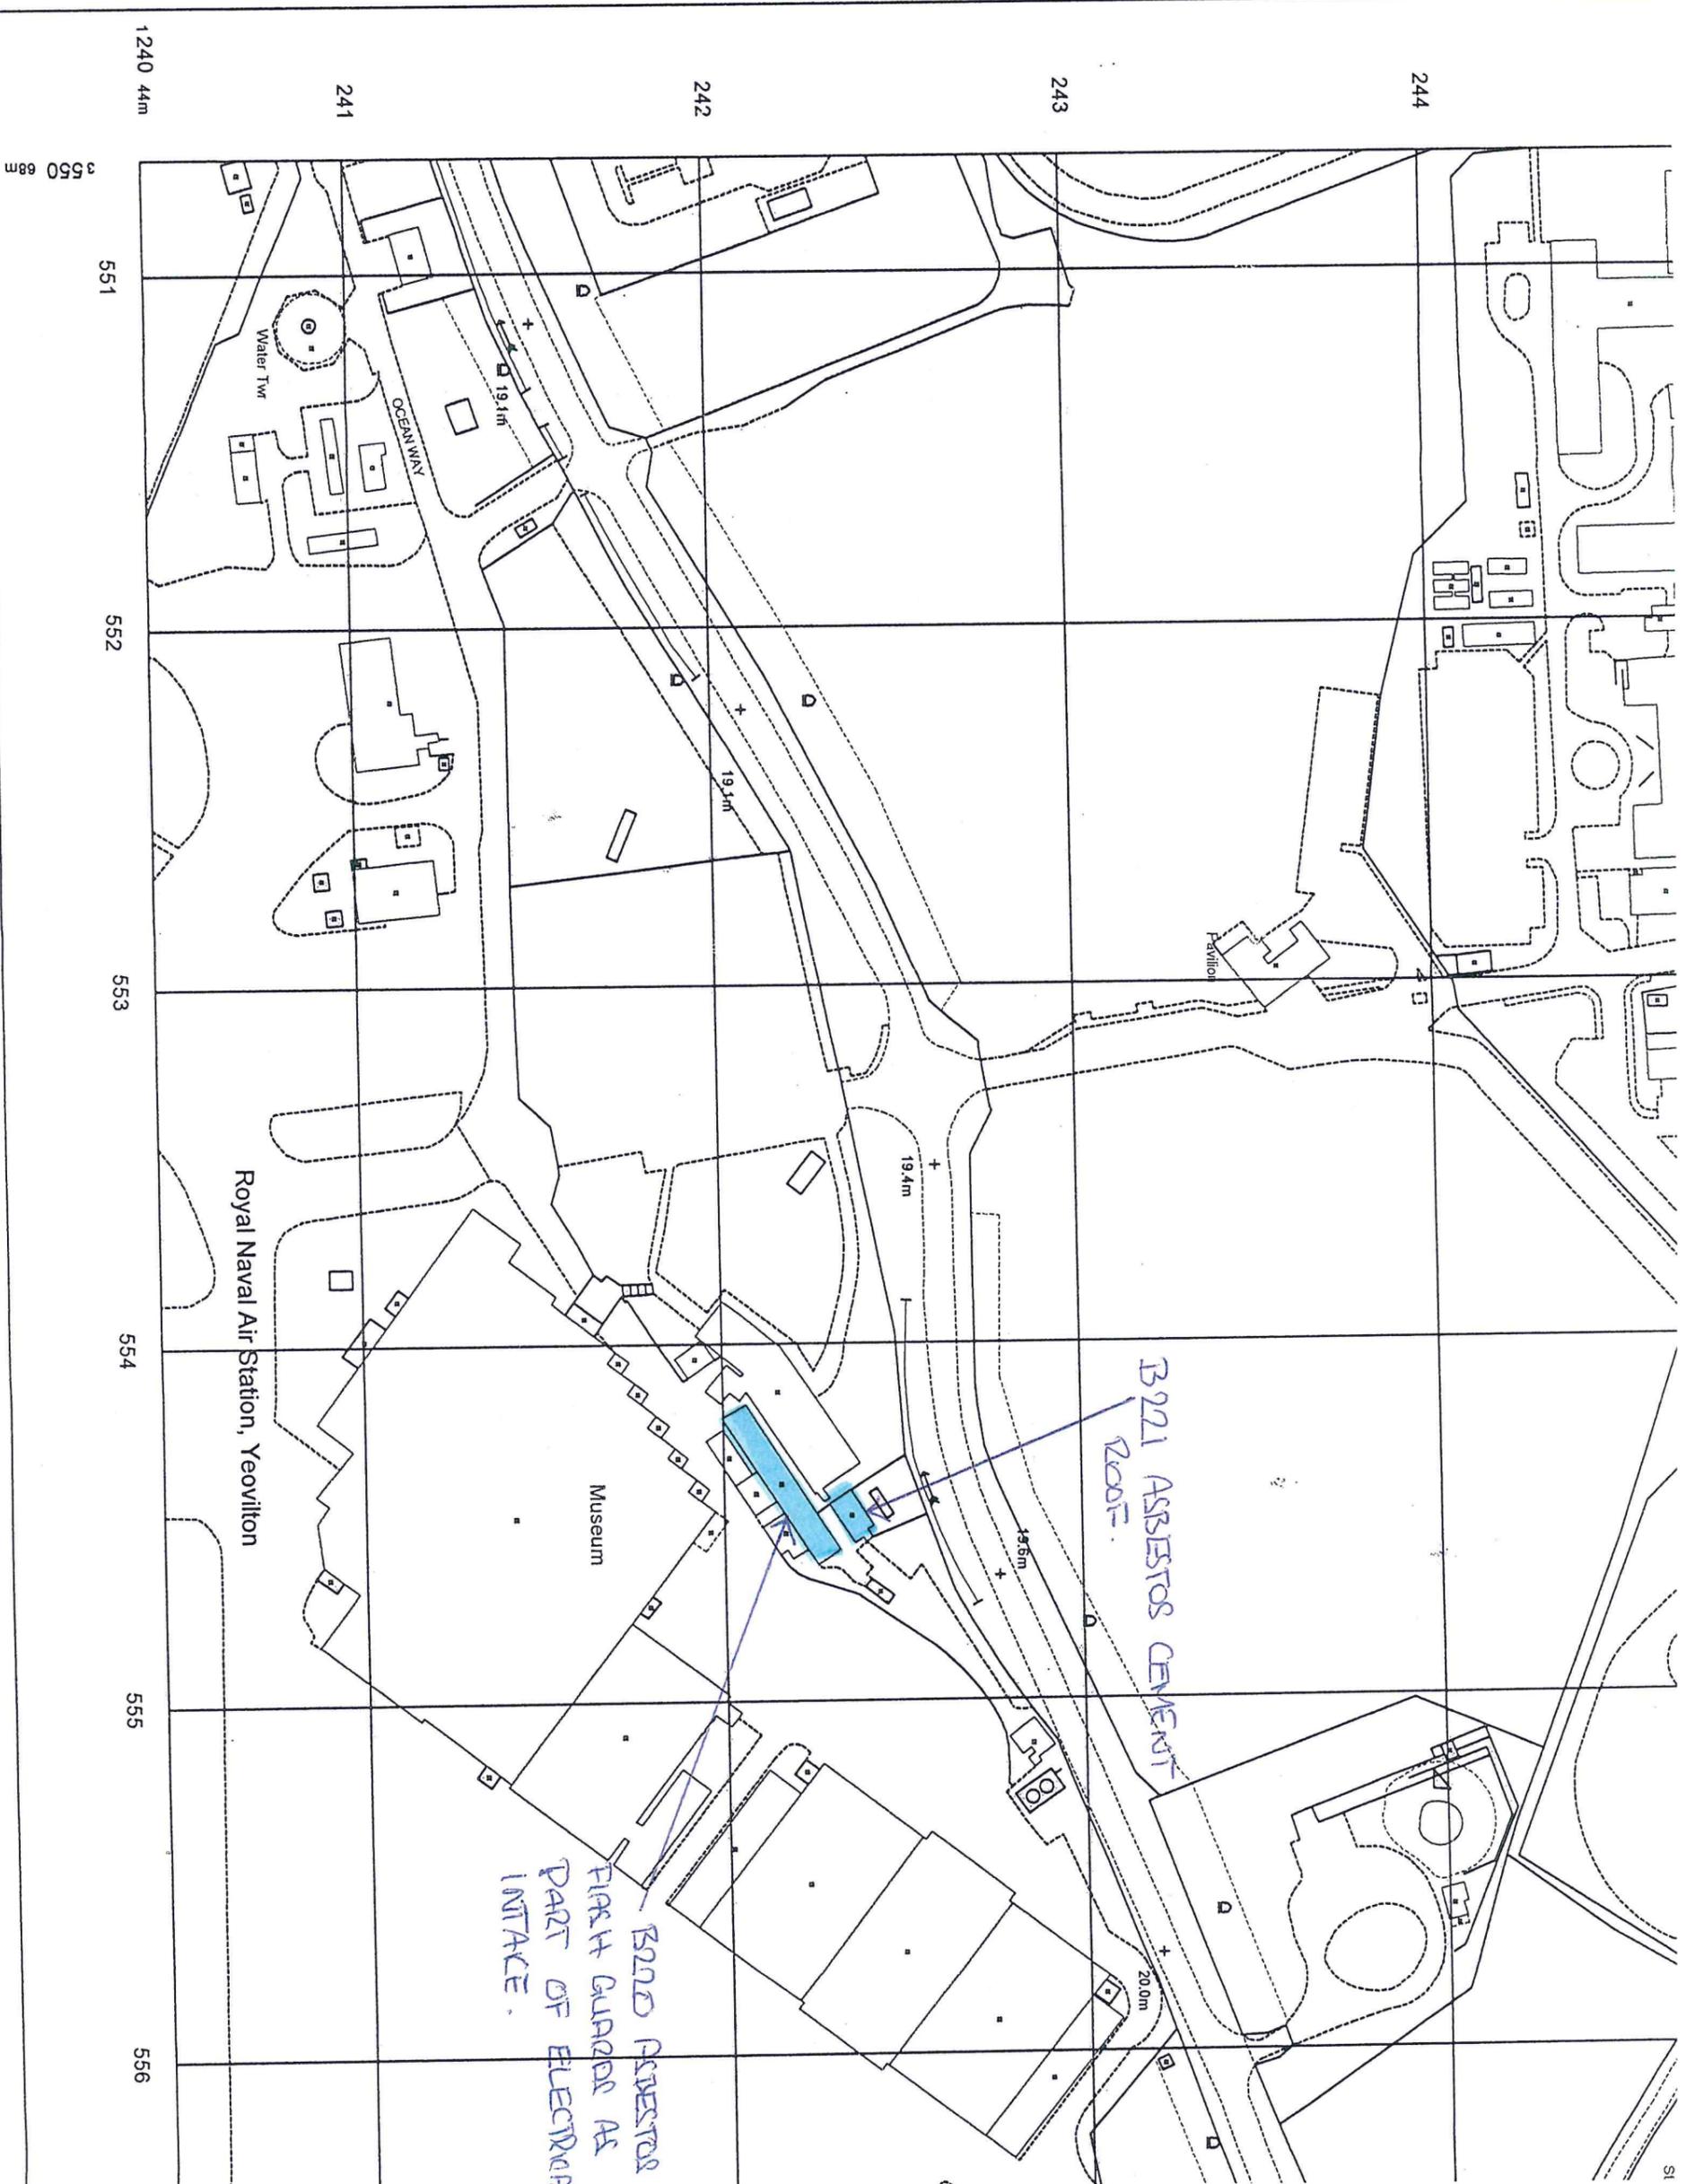

Crown Copyright 2007
 Reproduction in whole or in part is prohibited
 without the prior permission of Ordnance Survey.

