
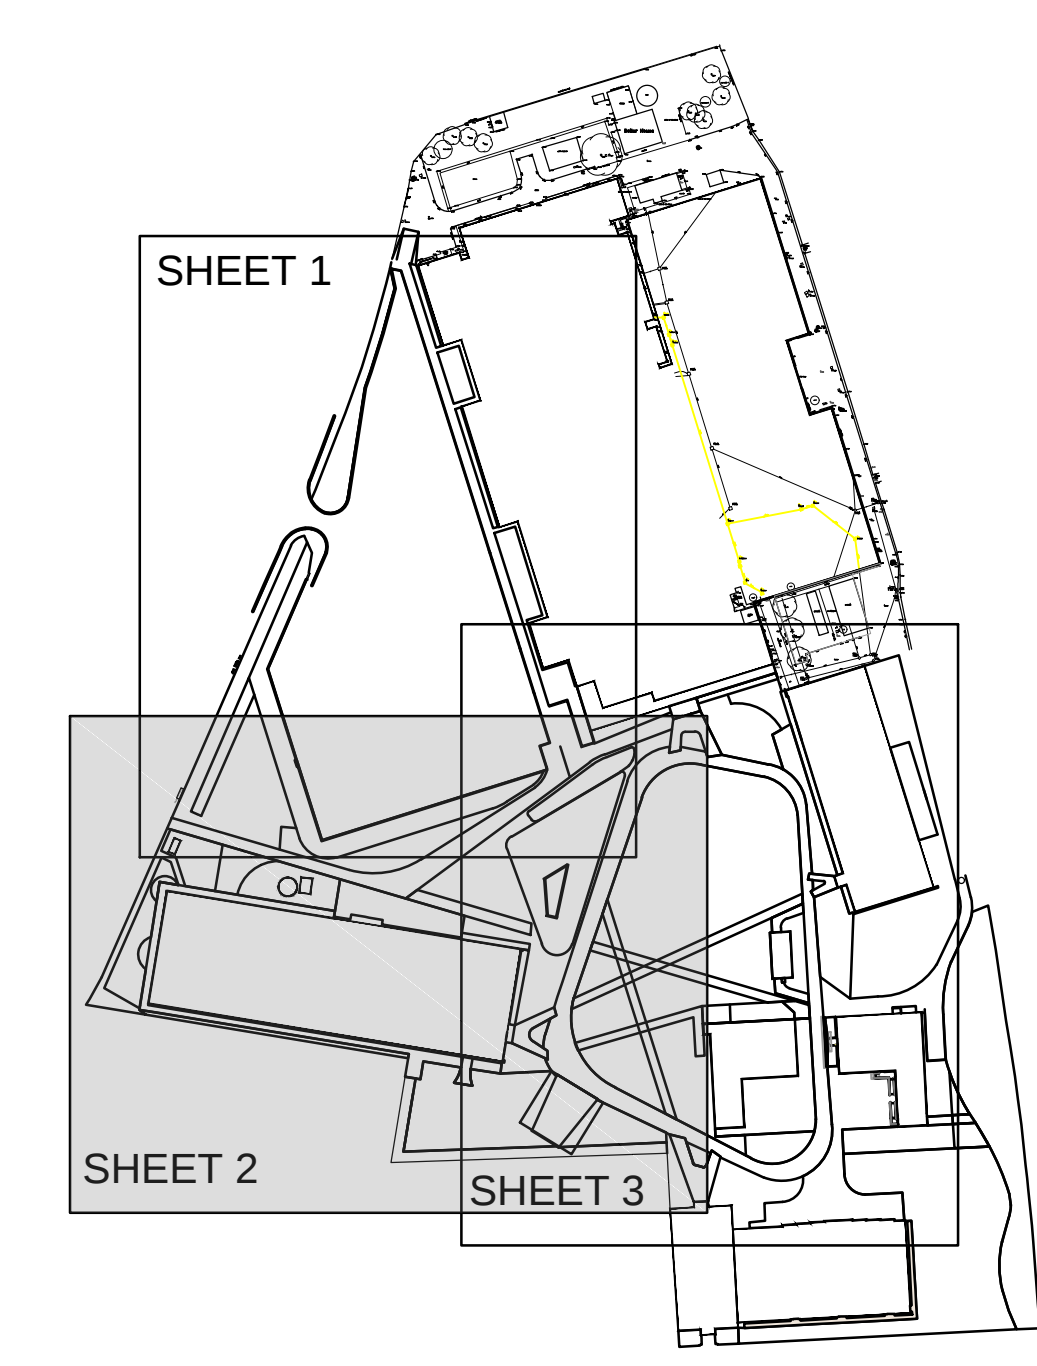


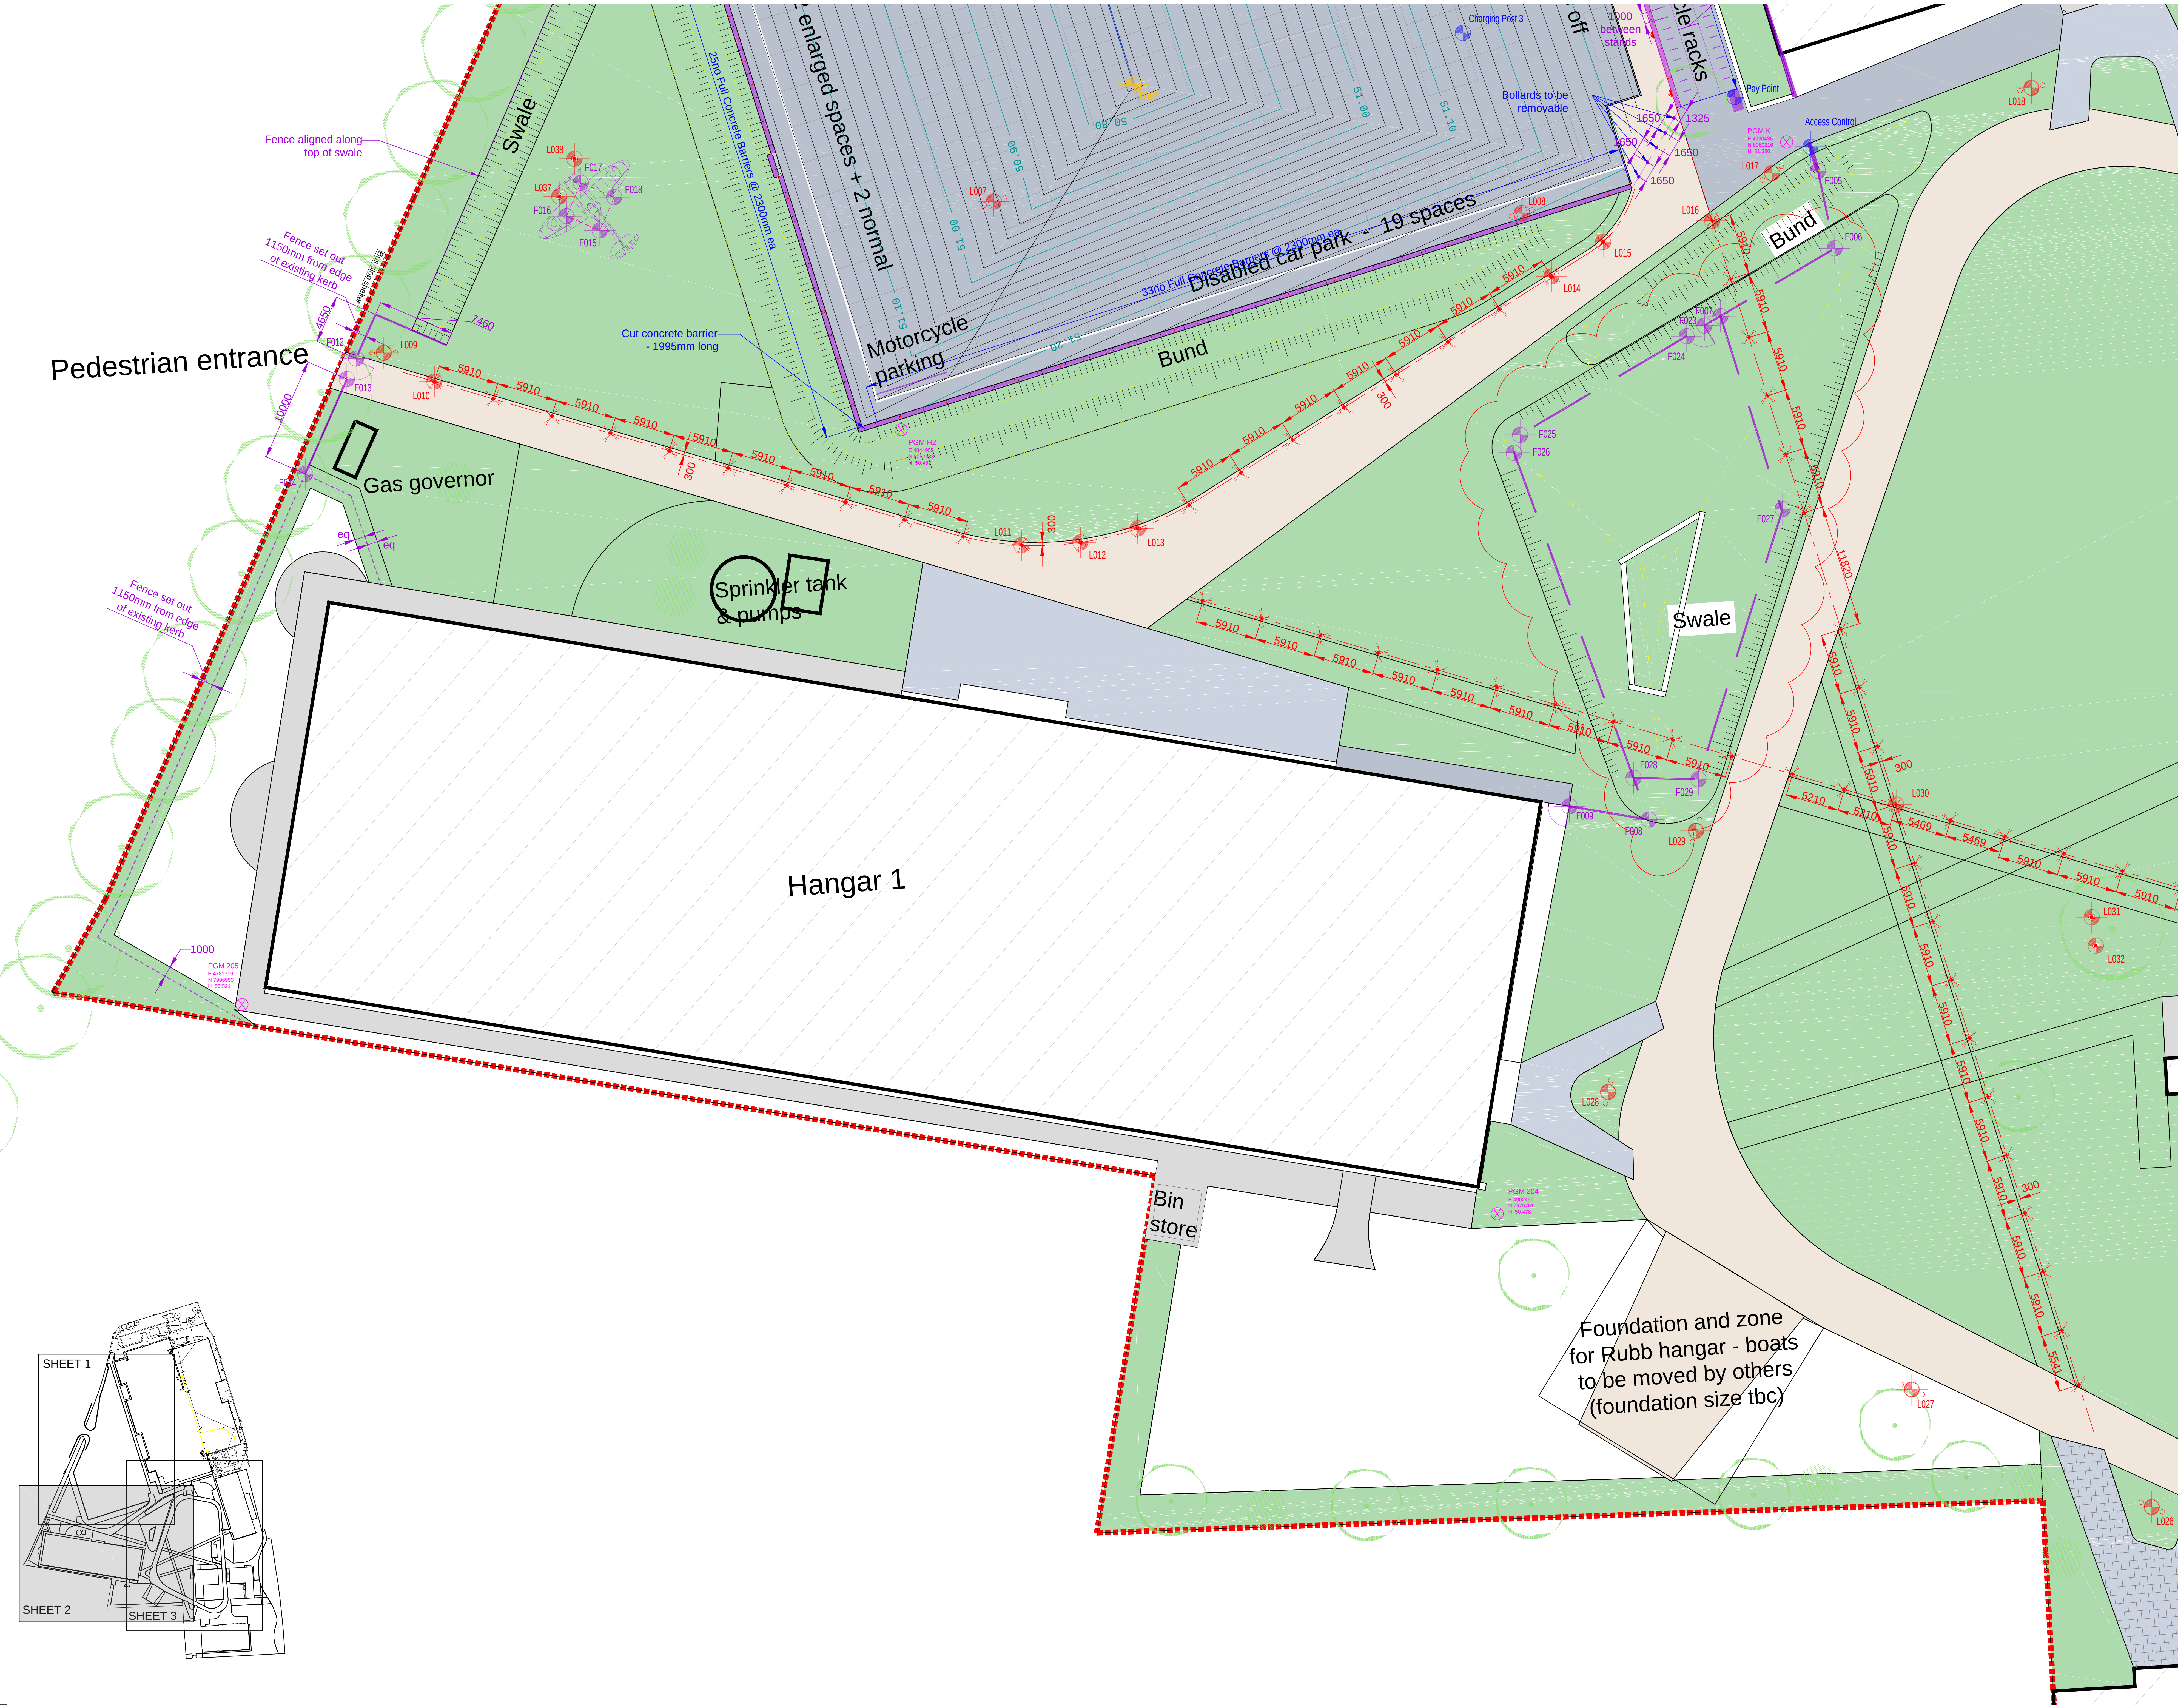

9	12.10.17	Fencing amended for revised swale	NE	NE
8	24.08.17	Issued for coordination	NE	NE
7	09.07.17	West fencing setting out finished for swale	NE	NE
6	30.06.17	Additional OHV lighting set out	NE	NE
5	28.06.17	Fencing dimension updated as discussed	NE	NE
4	29.04.17	Additional dimensions added for fencing	NE	NE
3	18.04.17	Lighting moved into path, fencing set out adjusted	NE	NE
2	06.04.17	Fence lengths and additional setting out added	NE	NE
1	03.04.17	Fence setting out added, SDC parking layout omitted	NE	NE
Rev	Date	Drawn	Checked	

Issued for: **CONSTRUCTION**

Project Client: **RAF Museum Hendon**
Drawing: **A10-02-02**
Rev: **9**

Drawing: **Scale: 1:200 @A0**
Site Setting Out
Services & Furniture
Sheet 2

Drawn By: **NE** Date: **19/01/17**
Checked By: **DC** Date:

NORR
Tennyson House, 159-165 Gt. Portland Street, London, W1W 5PA
T: +44 (0)20 7580 0400
www.norr.com

Contractors must work only to figured dimensions which are to be checked on site.
© NORR CONSULTANTS LIMITED. An Ingenium International Company