
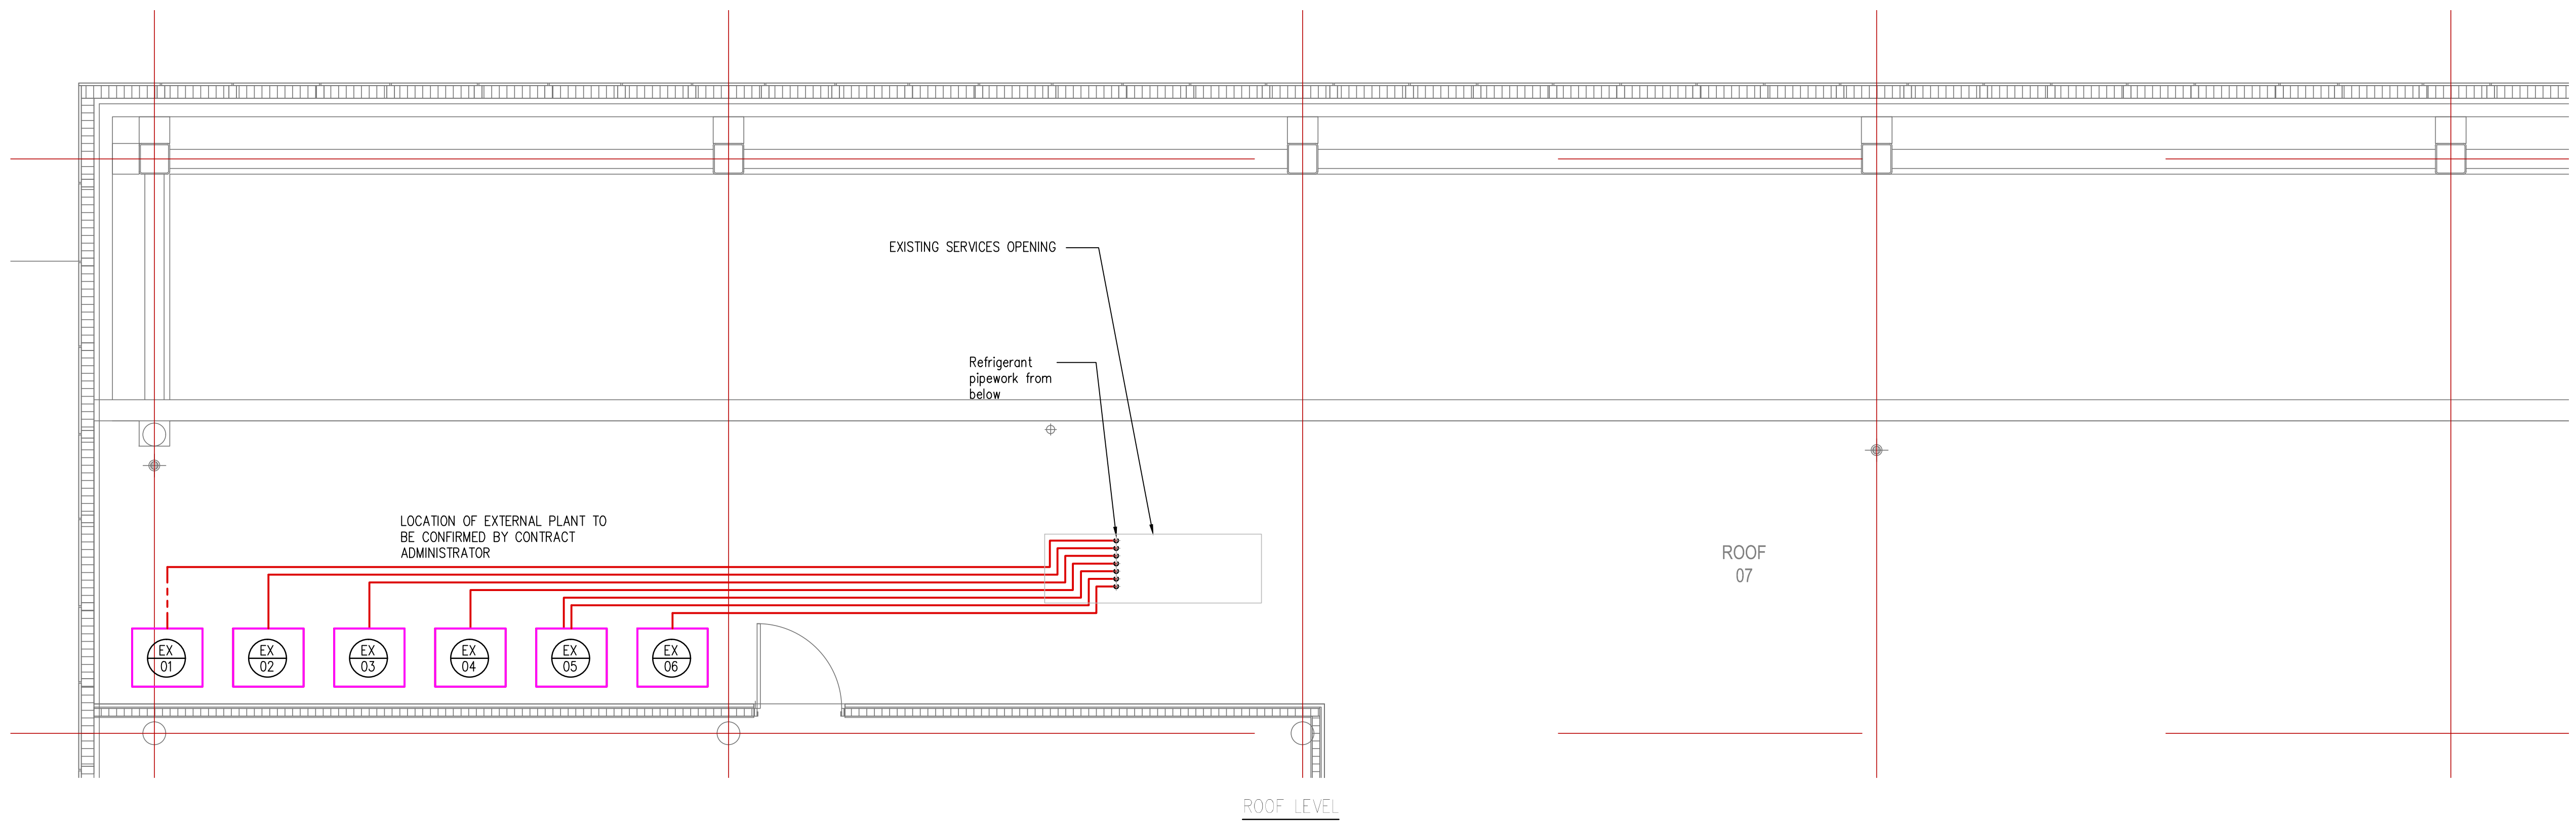


- NOTES
1. THIS DRAWING IS TO BE READ IN CONJUNCTION WITH ALL RELEVANT ARCHITECTURAL & STRUCTURAL DRAWINGS.
  2. THIS DRAWING IS TO BE READ IN CONJUNCTION WITH ALL RELEVANT BUILDING SERVICES DRAWINGS & THE RELEVANT SECTIONS OF THE SPECIFICATIONS & SCHEDULES.
  3. THIS DRAWING IS NOT TO BE SCALED.
  4. ALL DIMENSIONS ARE IN mm UNLESS OTHERWISE STATED.

LEGEND	
SYMBOL	DESCRIPTION
	WALL MOUNTED ROOM THERMOSTAT

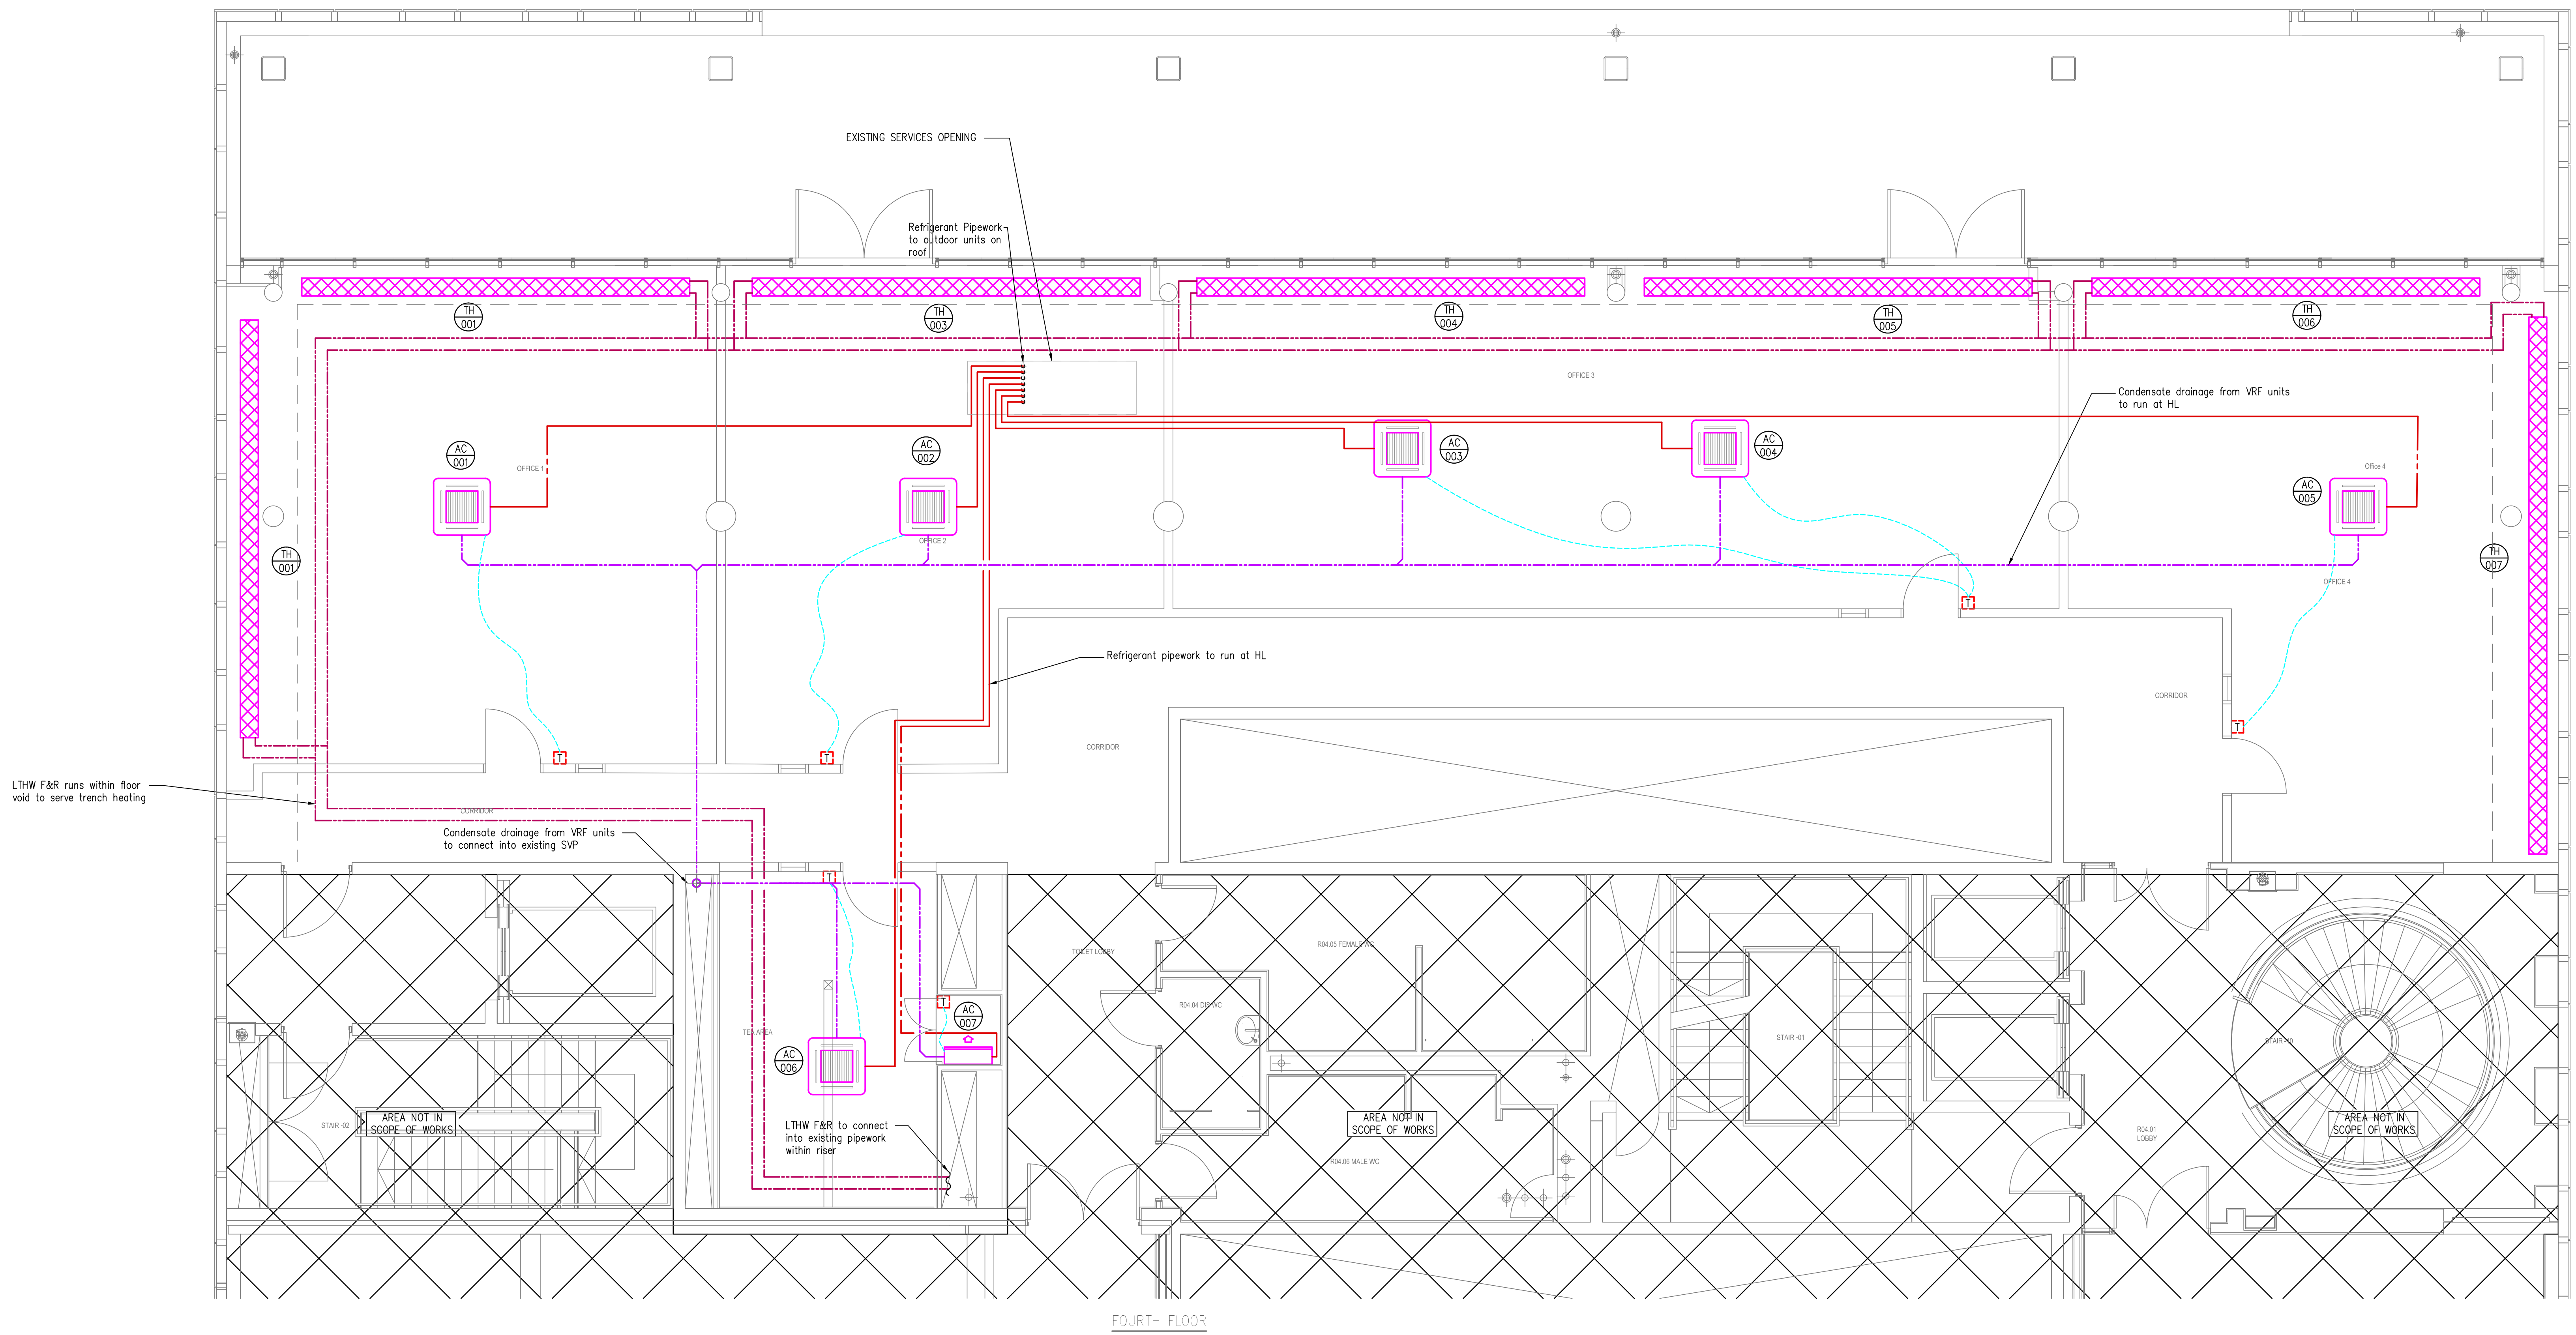

T2	10.01.17	X-REF UPDATED	SP
T1	06.01.17	TENDER ISSUE	SP
P1	02.12.16	PRELIMINARY ISSUE	NP
REV	DATE	DESCRIPTION	BY

**BSD** Building Services Design  
Consulting Engineers  
Website: www.buildingservicesdesign.co.uk

1 Brisbane House, Corbygate Business Park  
Potton Hall Road, Corby, Northamptonshire NN17 5JG  
Tel: (01536) 403304, Fax: (01536) 403838  
Email: corby@buildingservicesdesign.co.uk

ISO 9001:2015  
REGISTERED

Client:  
CORBY BOROUGH COUNCIL

Project:  
CORBY CUBE  
FOURTH FLOOR OFFICE FIT OUT

Title:  
MECHANICAL SERVICES  
PROPOSED HEATING &  
COOLING LAYOUT

Scale of A0:	Date:	Designed:	Drawn:	Design:
1:50	DEC 16			
Drawing No:		CAD:		Rev:
161190/M/1100				T2

TENDER